




PAINT TOWNSHIP
N.W. QTR. SEC. 31
TWP. 15N RANGE 11W
HOLMES COUNTY, OHIO

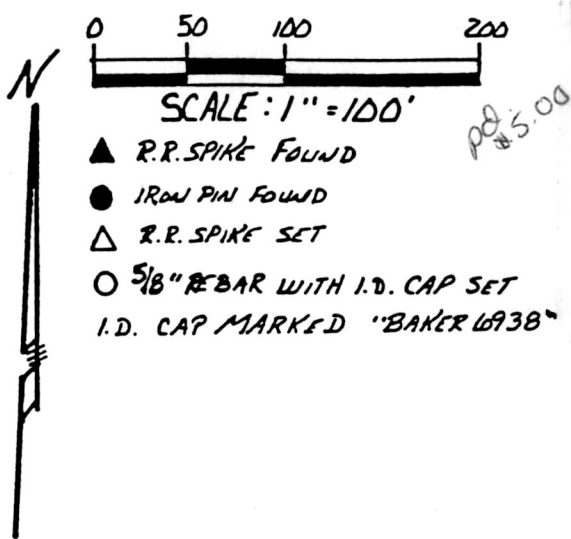

- ▲ R.R. SPIKE FOUND
- IRON PIN FOUND
- △ R.R. SPIKE SET
- 5/8" REBAR WITH I.D. CAP SET
- I.D. CAP MARKED "BAKER 6938"

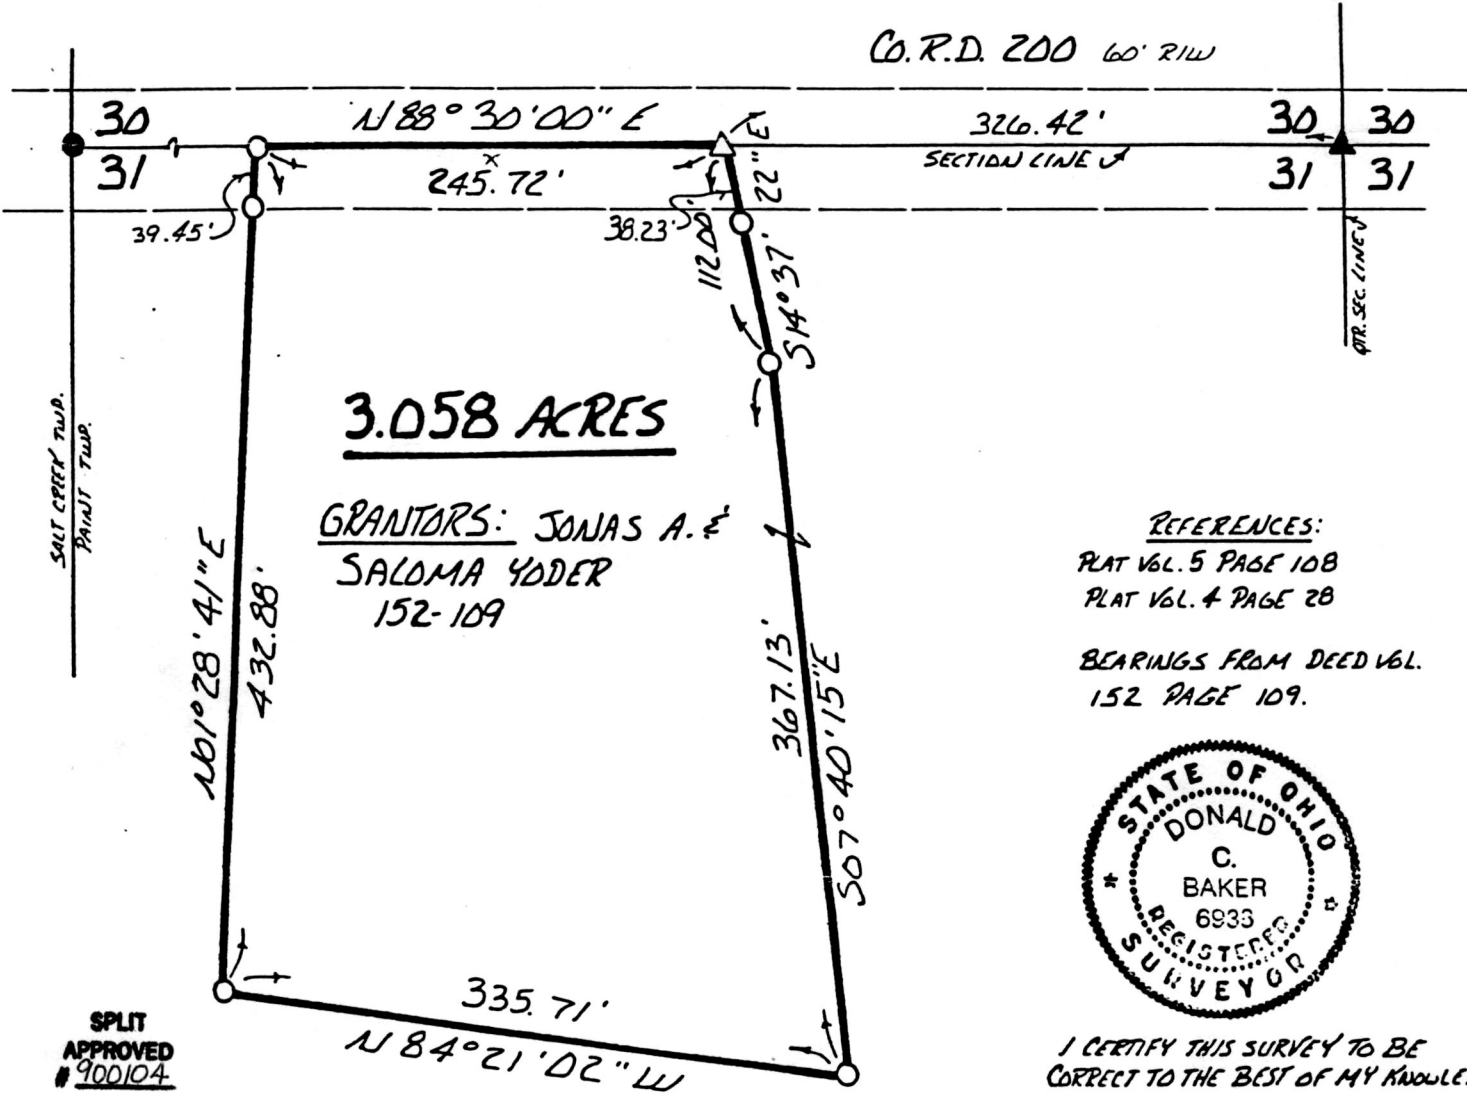

REFERENCES:
PLAT VOL. 5 PAGE 108
PLAT VOL. 4 PAGE 28
BEARINGS FROM DEED VOL.
152 PAGE 109.

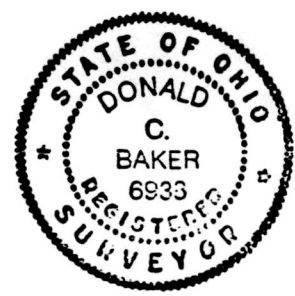

I CERTIFY THIS SURVEY TO BE
CORRECT TO THE BEST OF MY KNOWLEDGE.

Donald C. Baker
DONALD C. BAKER P.S. 6938
4321 T.R. 252
GLEAMONT, OHIO

SPLIT
APPROVED
900104

This 3.058 acre plat is approved for residential
wastewater treatment.

7/2/90
Date Sanitarian [Signature]

168553

Deed Vol. 247 Page 944

JUNE 14, 1990

Rec'd. JUL 19 1990
Recorded JUL 20 1990
Plat Vol. 12

AT 2:00 O'CLOCK Am

Holmes Co. Ohio Fee: \$5.00

Pg. 477 Recorder Richard Gnavery PLAT APPROVED
1/17/90 B

INDEXED

1197.MS

cancel