


BERLIN TOWNSHIP
LOT 36; 3RD QTR.
TWP.-9 RANGE-5
HOLMES COUNTY, OHIO

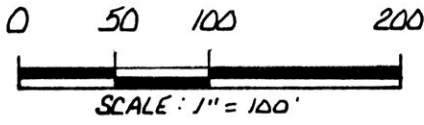



REFERENCES:

PLAT VOL. 10 PAGE 239
 PLAT VOL. 8 PAGE 282
 VARIOUS DEEDS AS SHOWN
 BEARINGS FROM DEED VOL. 183
 PAGE 213

- STONE FOUND
- IRON PIN FOUND
- DRILL HOLE
- 5/8" REBAR WITH I.D. CAP SET
I.D. CAP MARKED "BAKER 1138"

SPLIT APPROVED #900113

This plat not approved for any use that generates wastewater.
 Date: 7/19/90
 Sanitarian: *[Signature]*

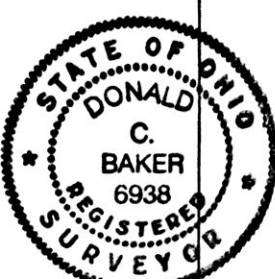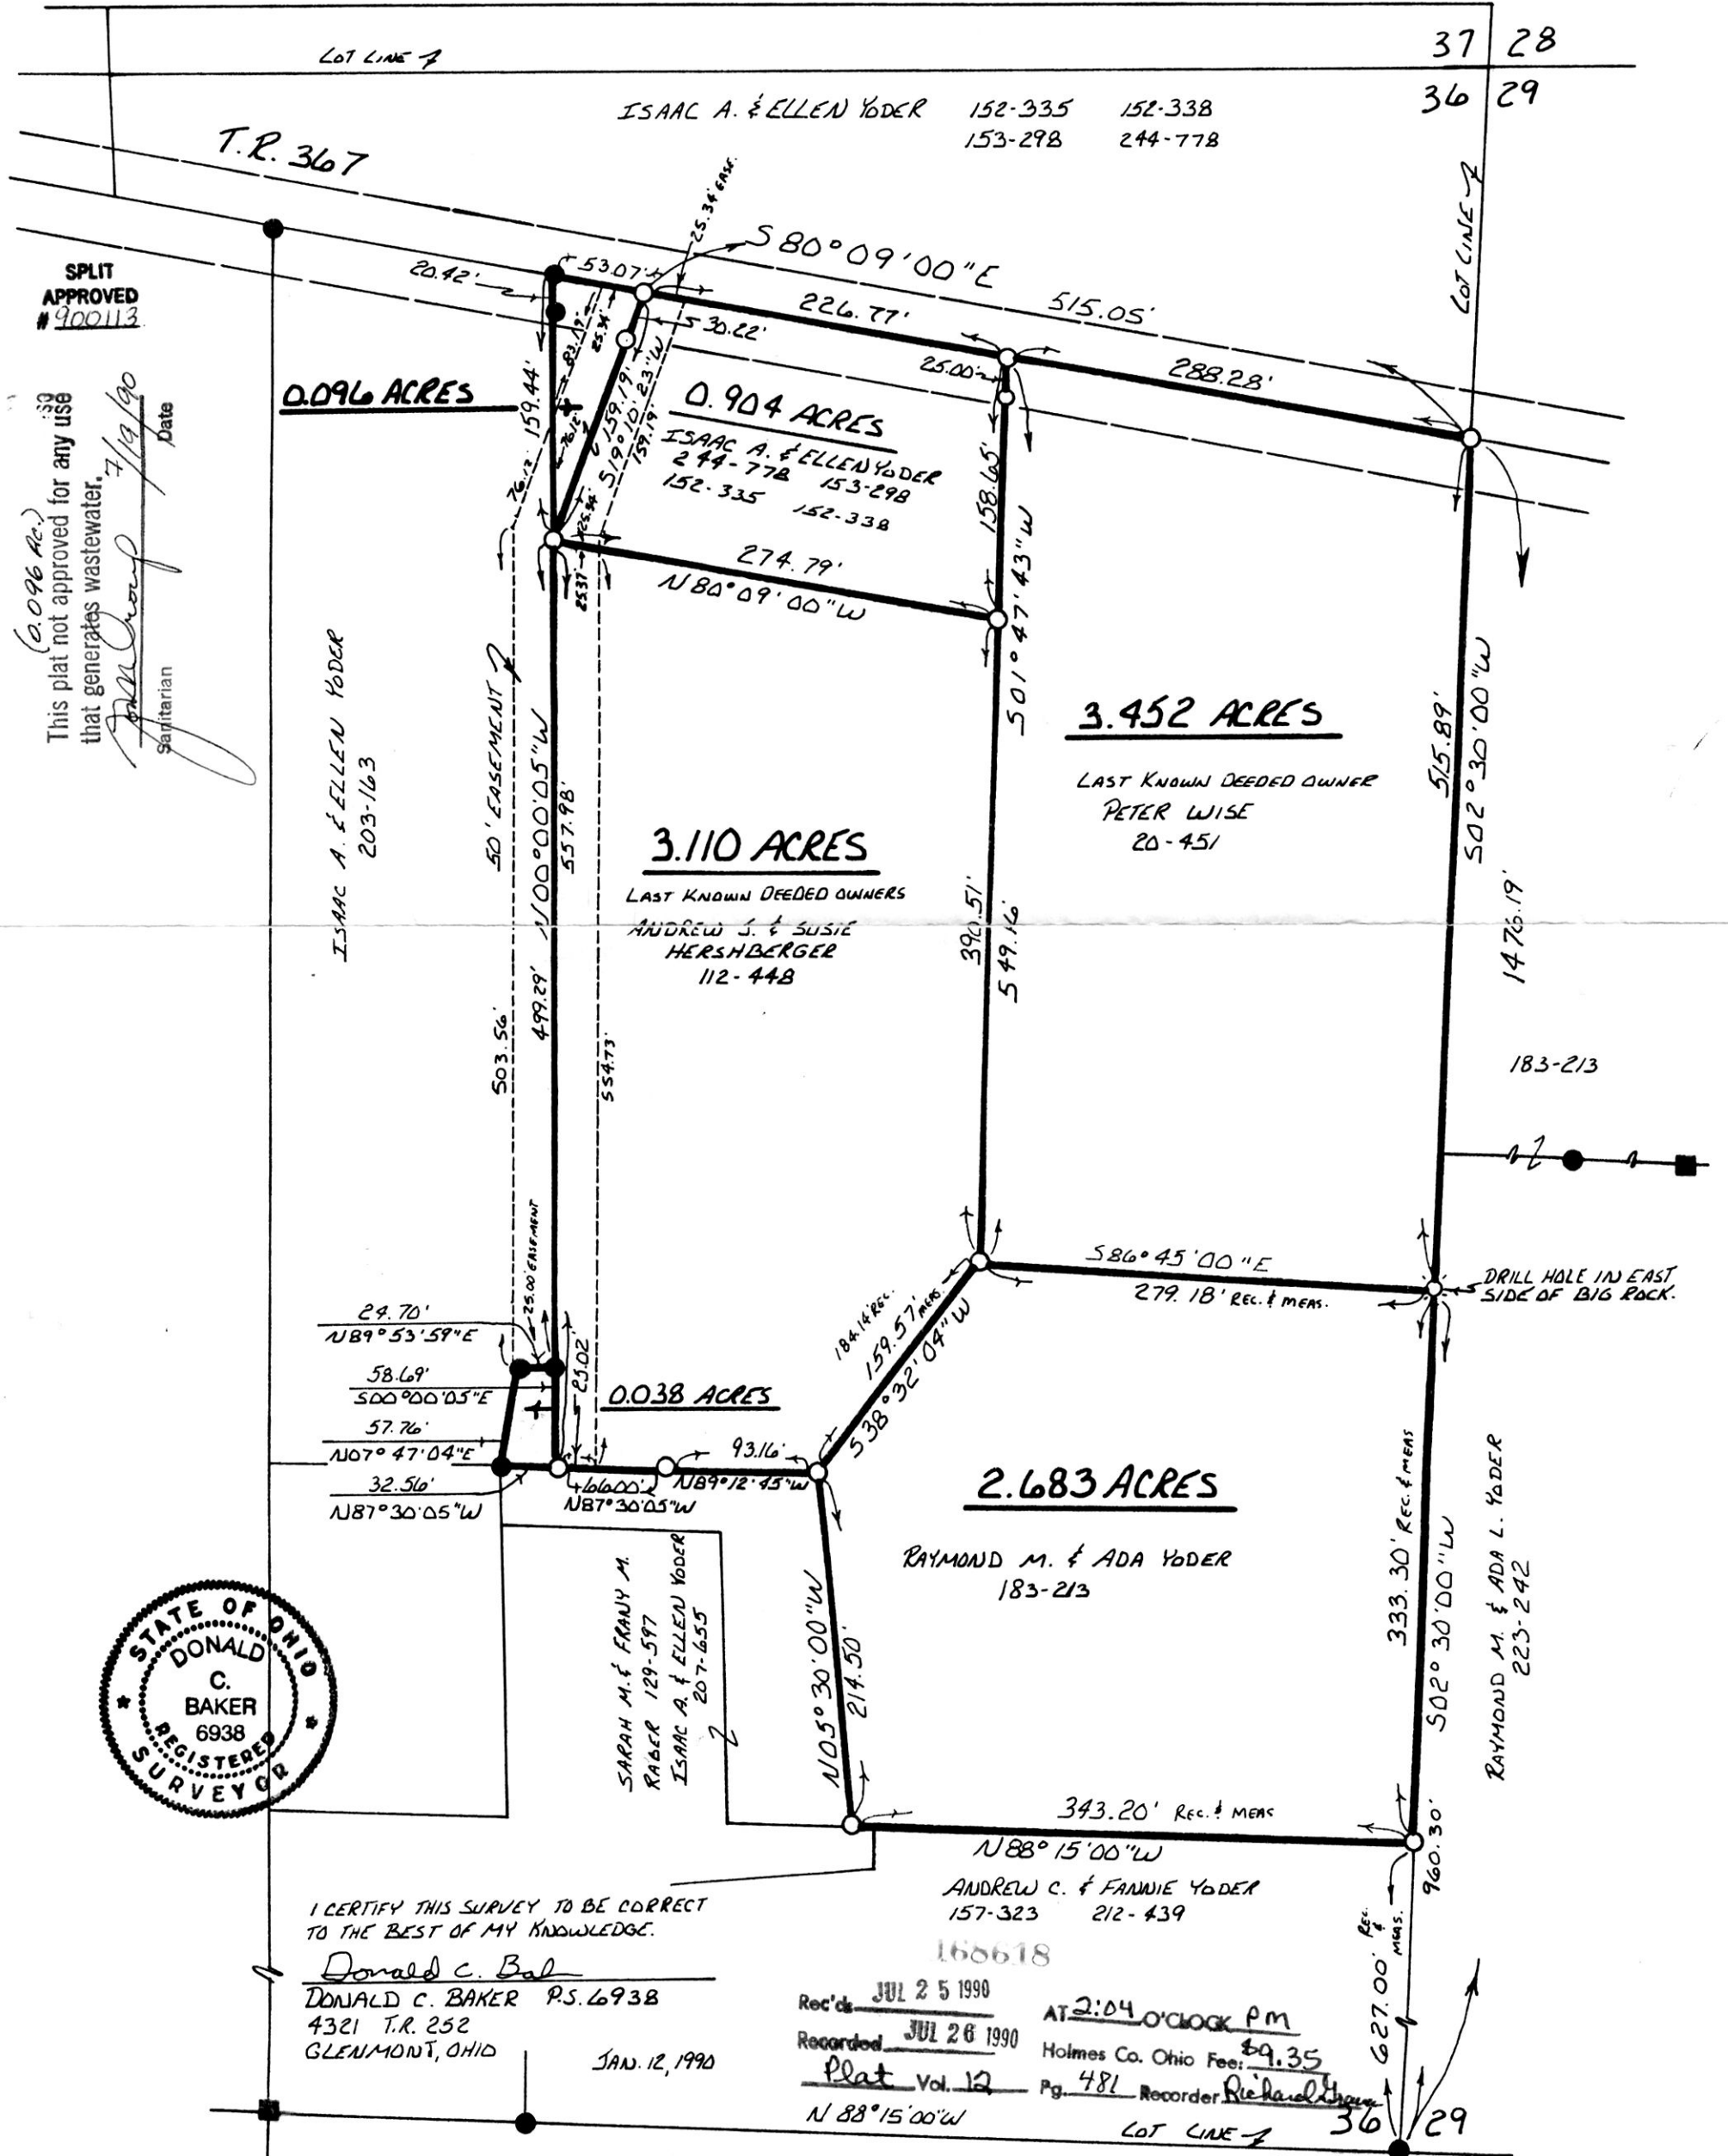

I CERTIFY THIS SURVEY TO BE CORRECT TO THE BEST OF MY KNOWLEDGE.
 Donald C. Baker
 DONALD C. BAKER P.S. 6938
 4321 T.R. 252
 GLENMONT, OHIO
 JAN. 12, 1990

168618
 Rec'd JUL 25 1990 AT 2:04 O'CLOCK PM
 Recorded JUL 26 1990 Holmes Co. Ohio Fee: \$9.35
 Plat Vol. 12 Pg. 481 Recorder *[Signature]*
 N 88° 15' 00" W

PLAT APPROVED
 7/25/90 B