

WALNUT CREEK TOWNSHIP  
1ST. QTR. LOT 1  
TWP. 9N RANGE 5W  
HOLMES COUNTY, OHIO


PART OF TRAIL VILLAGE

RESURVEY OF DEED VOL. 223 PAGE 238  
2.000 AC. SURVEY - JOHN MAAG PROPERTY

0 30 60 120

SCALE: 1" = 600'

- IRON PIN FOUND
- △ R.R. SPIKE SET
- 5/8" REBAR WITH I.D. CAP SET  
I.D. CAP MARKED "BAKER 6938"

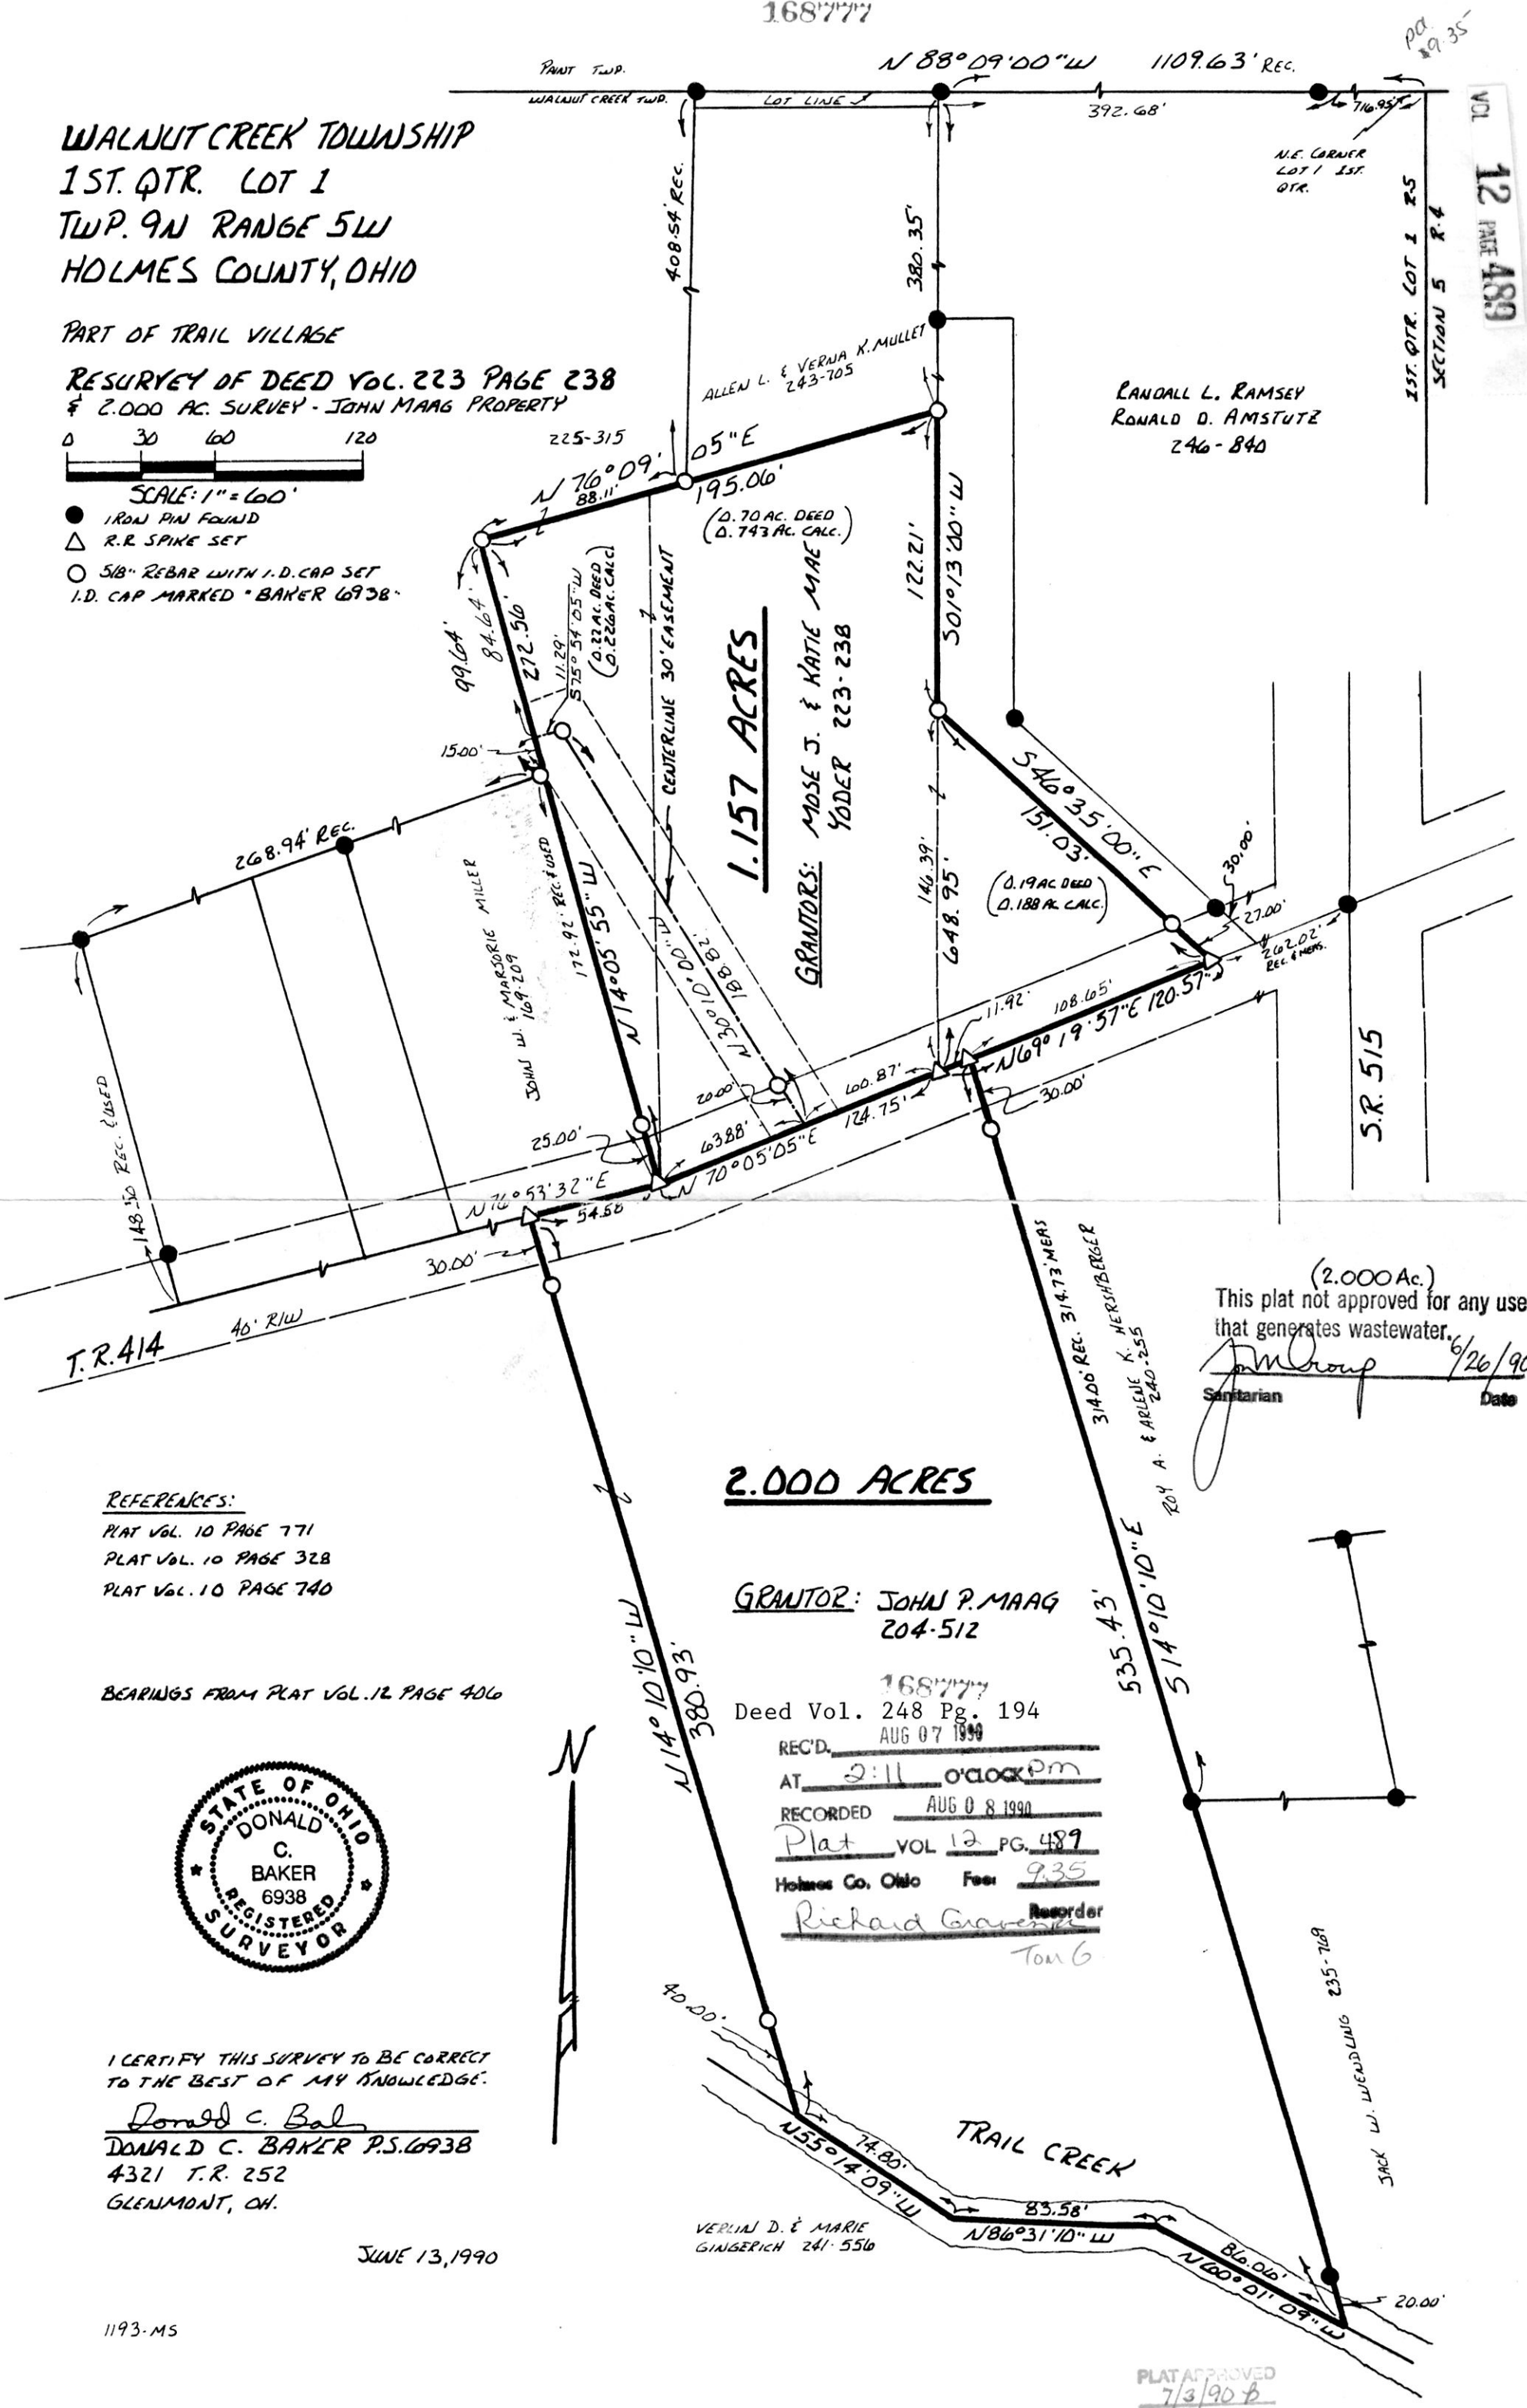

VOL 12 PAGE 489

1.157 ACRES

GRANTORS: MOSE J. & KATIE MAE  
YODER 223-238

2.000 ACRES

GRANTOR: JOHN P. MAAG  
204-512

Deed Vol. 248 Pg. 194  
AUG 07 1990

REC'D. \_\_\_\_\_  
AT 2:11 o'clock pm  
RECORDED AUG 08 1990  
Plat VOL 12 PG. 489  
Holmes Co. Ohio Fee 9.35  
Richard G. \_\_\_\_\_ Recorder  
Tom G.



I CERTIFY THIS SURVEY TO BE CORRECT  
TO THE BEST OF MY KNOWLEDGE.

Donald C. Baker  
DONALD C. BAKER P.S. 6938  
4321 T.R. 252  
GLENMONT, OH.

JUNE 13, 1990

(2.000 Ac.)  
This plat not approved for any use  
that generates wastewater.

Sanitarian [Signature] 6/26/90  
Date

PLAT APPROVED  
7/3/90 b