


### VILLAGE OF KILLBUCK


PART OF THE N.W. QTR. SEC. 15  
TWP. 8N, RANGE 7W KILLBUCK TWP.  
HOLMES COUNTY, OHIO

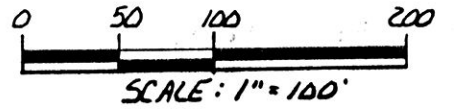

- IRON PIN FOUND
- 5/8" REBAR WITH I.D. CAP SET  
I. D. CAP MARKED "BAKER 6938"

REFERENCES:

PLAT VOL. 10 PAGE 324  
 PLAT VOL. 10 PAGE 314  
 PLAT VOL. 10 PAGE 333  
 BEARINGS FROM PLAT VOL. 2 PAGE 186

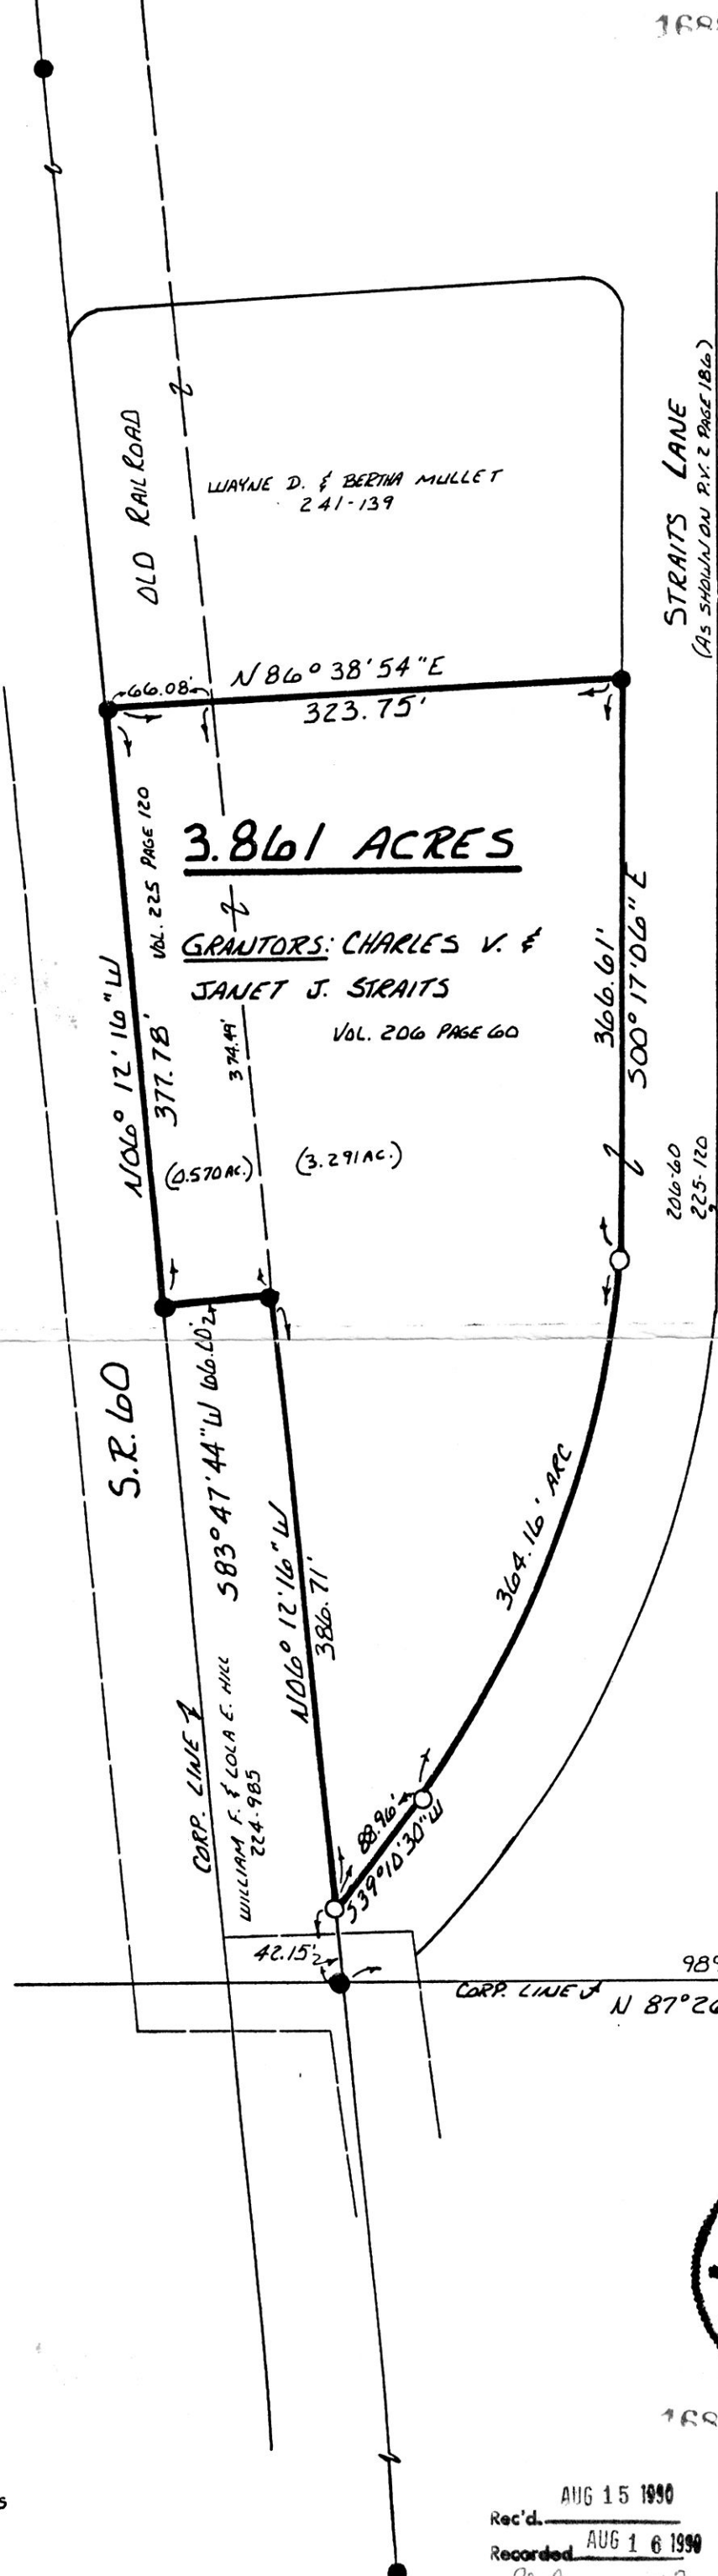

CURVE DATA

Δ	- 38° 53' 24"
R	- 536.51'
T	- 189.41'
ARC	- 364.16'
CH. DIST.	- 357.21'
CH. BRG.	- S 19° 43' 48" W

15	15
15	15



I CERTIFY THIS SURVEY TO BE CORRECT  
TO THE BEST OF MY KNOWLEDGE.

Donald C. Baker  
 DONALD C. BAKER P.S. 6938  
 4321 T.R. 252  
 GLENMONT, OHIO

168860

Rec'd. AUG 15 1990 AT 9:06 O'CLOCK AM  
 Recorded AUG 16 1990 Holmes Co. Ohio Fee: 9.35  
 Plat Vol. 12 Pg. 497 Recorder Richard Grayson  
*Timmins*

JULY 12, 1990