


168884
SURVEY PLAT of a 1.563 ACRE PARCEL

NW QUARTER of SECTION 10
 T-14-N, R-12-W
 Salt Creek Township
 HOLMES COUNTY, OHIO


**SPLIT
 APPROVED**
 900136

This 1.563 acre plat is approved for residential wastewater treatment.
 8/2/90
 Date Sanitarian

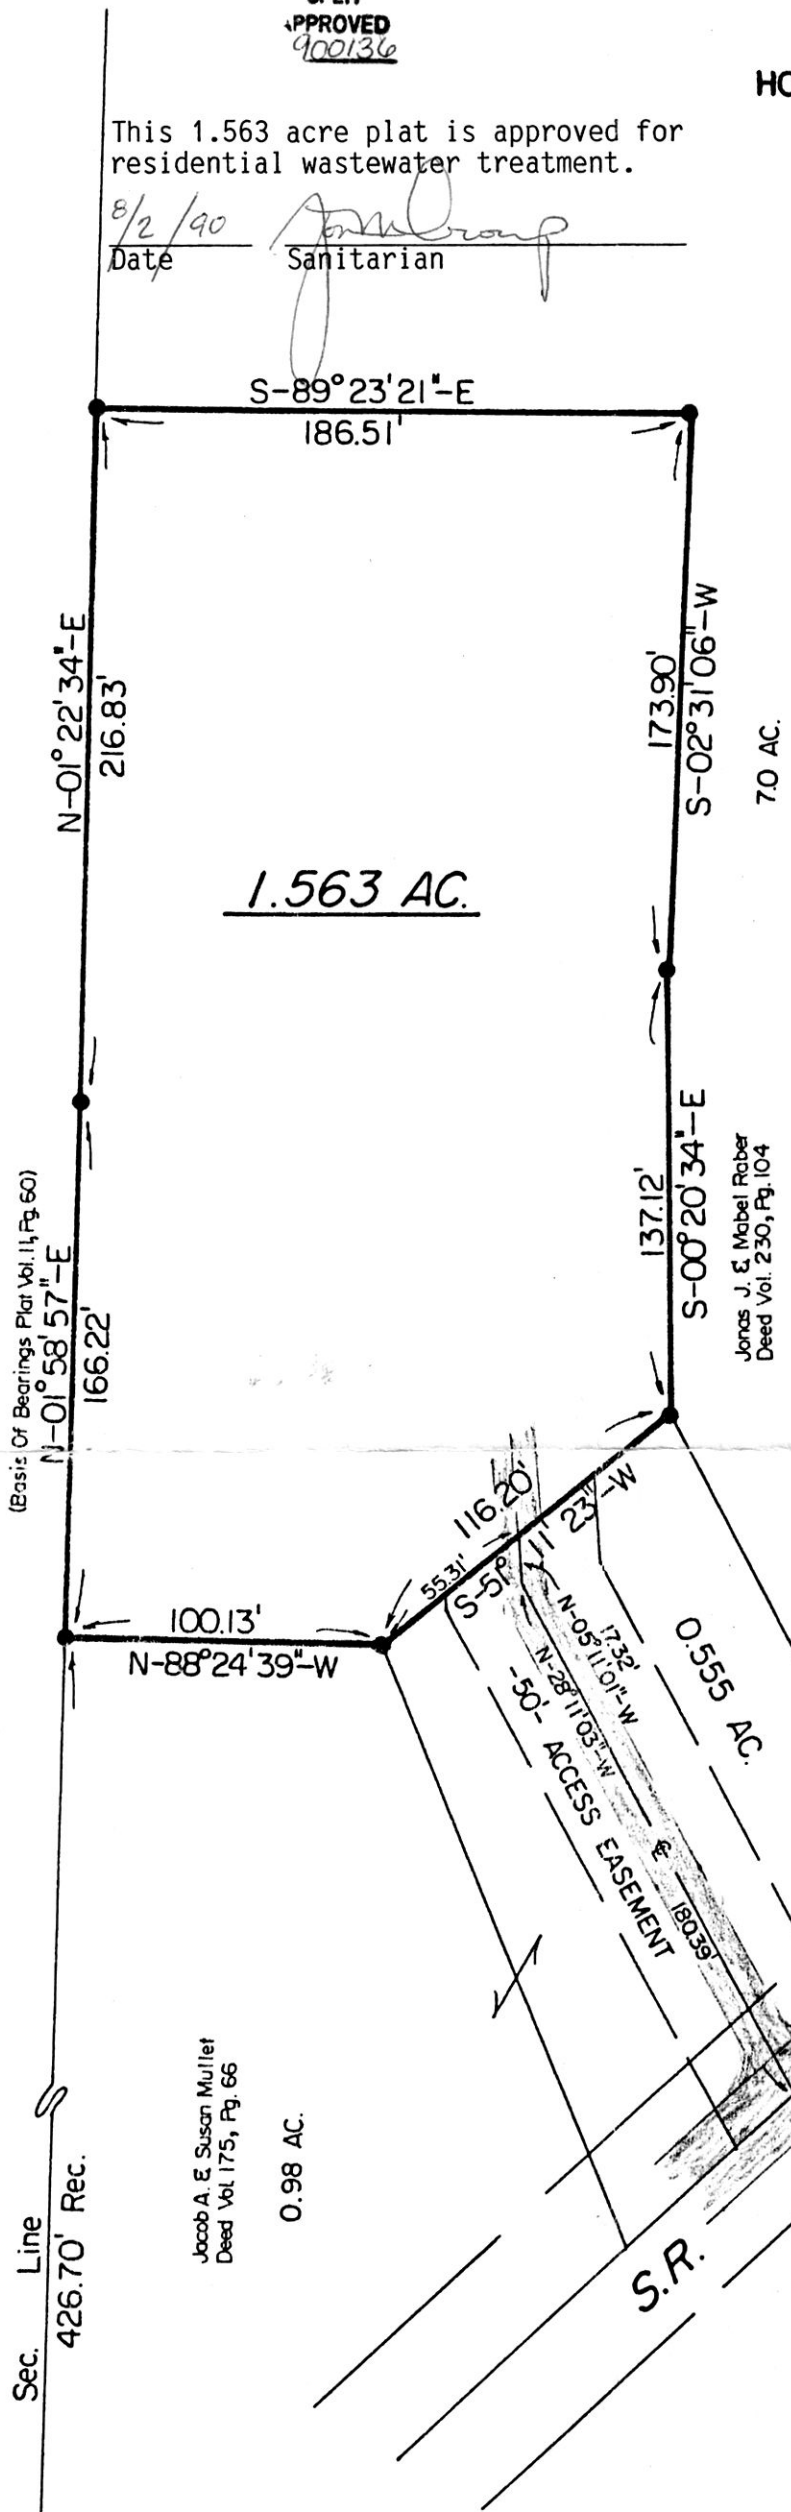

Grantor: Jacob A. & Susie Mullet
 Deed Vol. 230, Pg. 108

● Iron Pipe or Pin Fd.

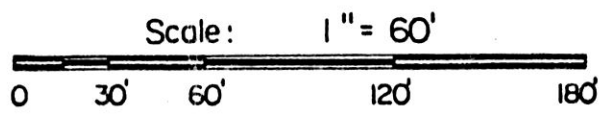

9 10
 9 10

168884
 REC. AUG 15 1990
 AT 4:03 O'CLOCK PM
 RECORDED AUG 1 1990
 Plat VOL PG.
 Holmes Co. Ohio Fee: 59.35
 Recorder Deed Vol. 248 Page 324



I Certify This Survey And Plat To Be Correct To The Best Of My Knowledge.

7-20-90
 Date Ronald G. Rudolph P.S. No. 6449
 R.G. RUDOLPH SURVEYING, INC.
 405 W. Liberty St.
 Wooster, Ohio 44691

Job No. 4211

SPLIT APPROVED
 8/14/90 B