



HARDY TOWNSHIP
S.E. QTR. SECTION 17
TWP. 9N RANGE 60W
HOLMES COUNTY, OHIO

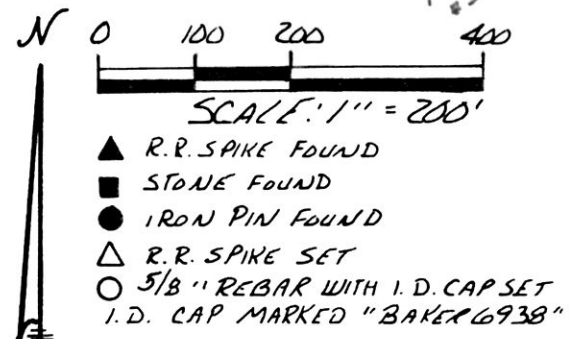

- ▲ R.R. SPIKE FOUND
- STONE FOUND
- IRON PIN FOUND
- △ R.R. SPIKE SET
- 5/8" REBAR WITH I.D. CAP SET
I.D. CAP MARKED "BAKER 6938"

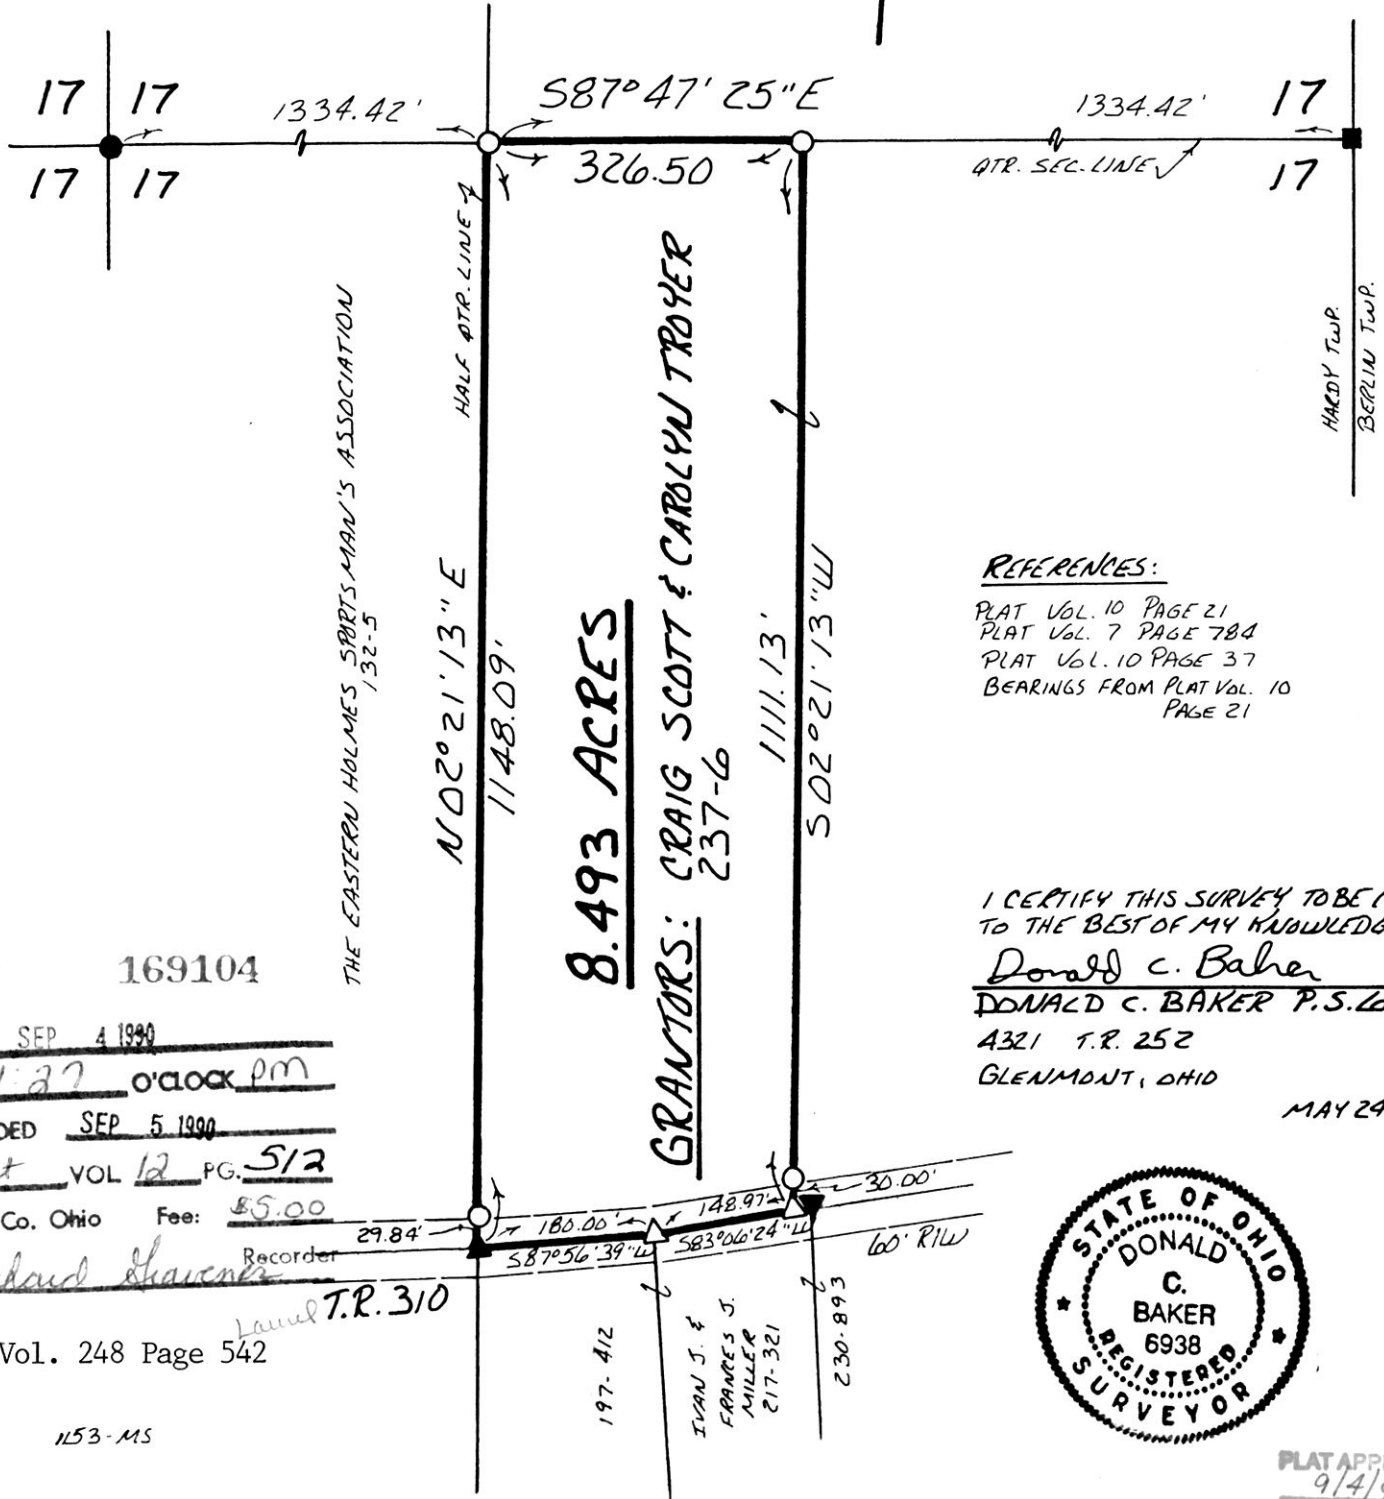

THE EASTERN HOLMES SPORTSMAN'S ASSOCIATION
132-5

8.493 ACRES
GRANTORS: CRAIG SCOTT & CAROLYN TROYER
237-6

REFERENCES:

- PLAT VOL. 10 PAGE 21
- PLAT VOL. 7 PAGE 784
- PLAT VOL. 10 PAGE 37
- BEARINGS FROM PLAT VOL. 10
PAGE 21

I CERTIFY THIS SURVEY TO BE CORRECT
TO THE BEST OF MY KNOWLEDGE.

Donald C. Baker
DONALD C. BAKER P.S. 6938
4321 T.R. 252
GLENMONT, OHIO

MAY 24, 1990

169104

REG'D. SEP 4 1990
 AT 1:37 o'clock PM
 RECORDED SEP 5 1990
 Plat VOL 12 PG. 512
 Holmes Co. Ohio Fee: \$5.00
 Recorder *Richard Shawner*

Deed Vol. 248 Page 542

153-MS



PLAT APPROVED
9/4/90 B

197.412
 IVAN J. &
 FRANCES J.
 MILLER
 217-321
 230.893

Laurel T.R. 310