


MECHANIC TOWNSHIP
S.E. QTR. SECTION 19
TWP. 8N RANGE 6W
HOLMES COUNTY, OHIO

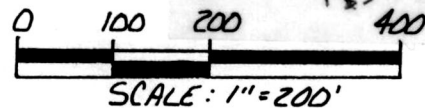


- IRON PIN FOUND
- 5/8" REBAR WITH I.D. CAP SET I.D. CAP MARKED "BAKER 6938"

REFERENCES:

PLAT VOL. 10 PAGE 528
DEED VOL. 227 PAGE 953

BEARINGS FROM DEED VOL. 217
PAGE 337

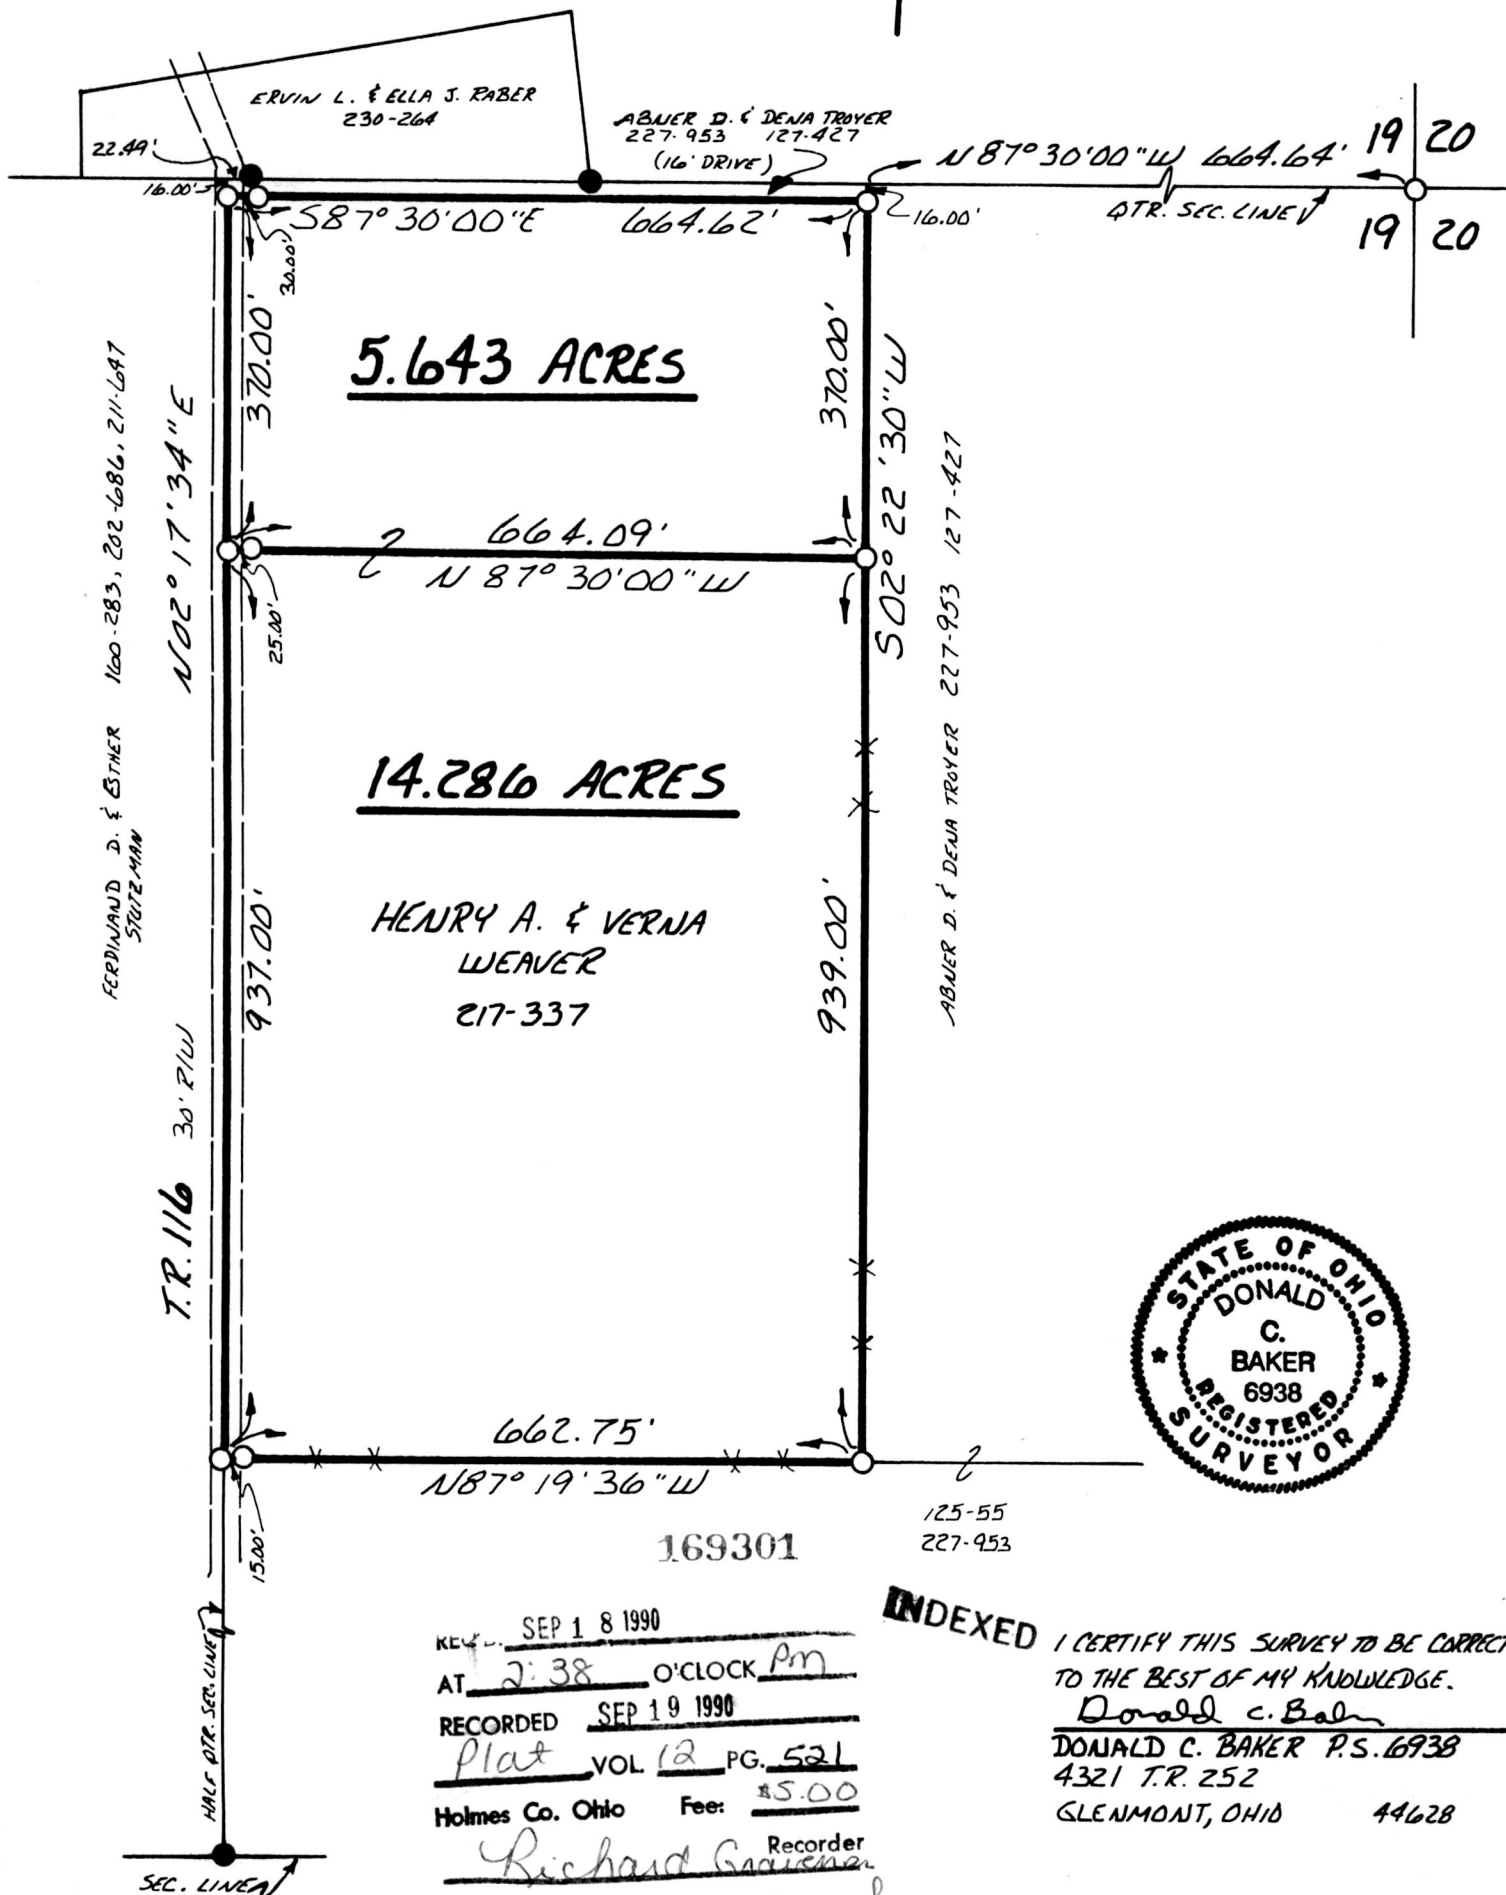

169301

125-55
227-953

KEYED SEP 18 1990
 AT 2:38 O'CLOCK PM
 RECORDED SEP 19 1990
 Plat VOL 12 PG. 521
 Holmes Co. Ohio Fee: \$5.00

Recorder
Richard G. G...
L...L

INDEXED I CERTIFY THIS SURVEY TO BE CORRECT
 TO THE BEST OF MY KNOWLEDGE.
 Donald C. Baker
 DONALD C. BAKER P.S. 6938
 4321 T.R. 252
 GLENMONT, OHIO 44628

JULY 30, 1990

1251-MS