


BERLIN TOWNSHIP  
S.W. QTR. SECTION 18  
T-9N R-6W  
HOLMES COUNTY, OHIO

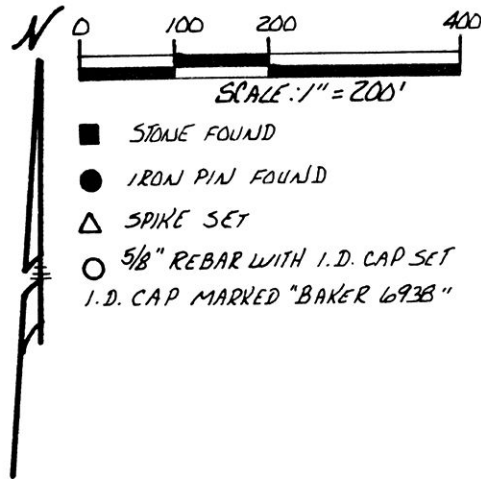


REFERENCES:

PLAT VOL. 8 PAGE 481  
DEED VOL. 245 PAGE 907  
BEARINGS FROM SAME

SPLIT  
APPROVED  
# 900183

(4.901 Ac.)  
This plat not approved for any use  
that generates wastewater.

*Sanitarian* 9/26/90  
Date

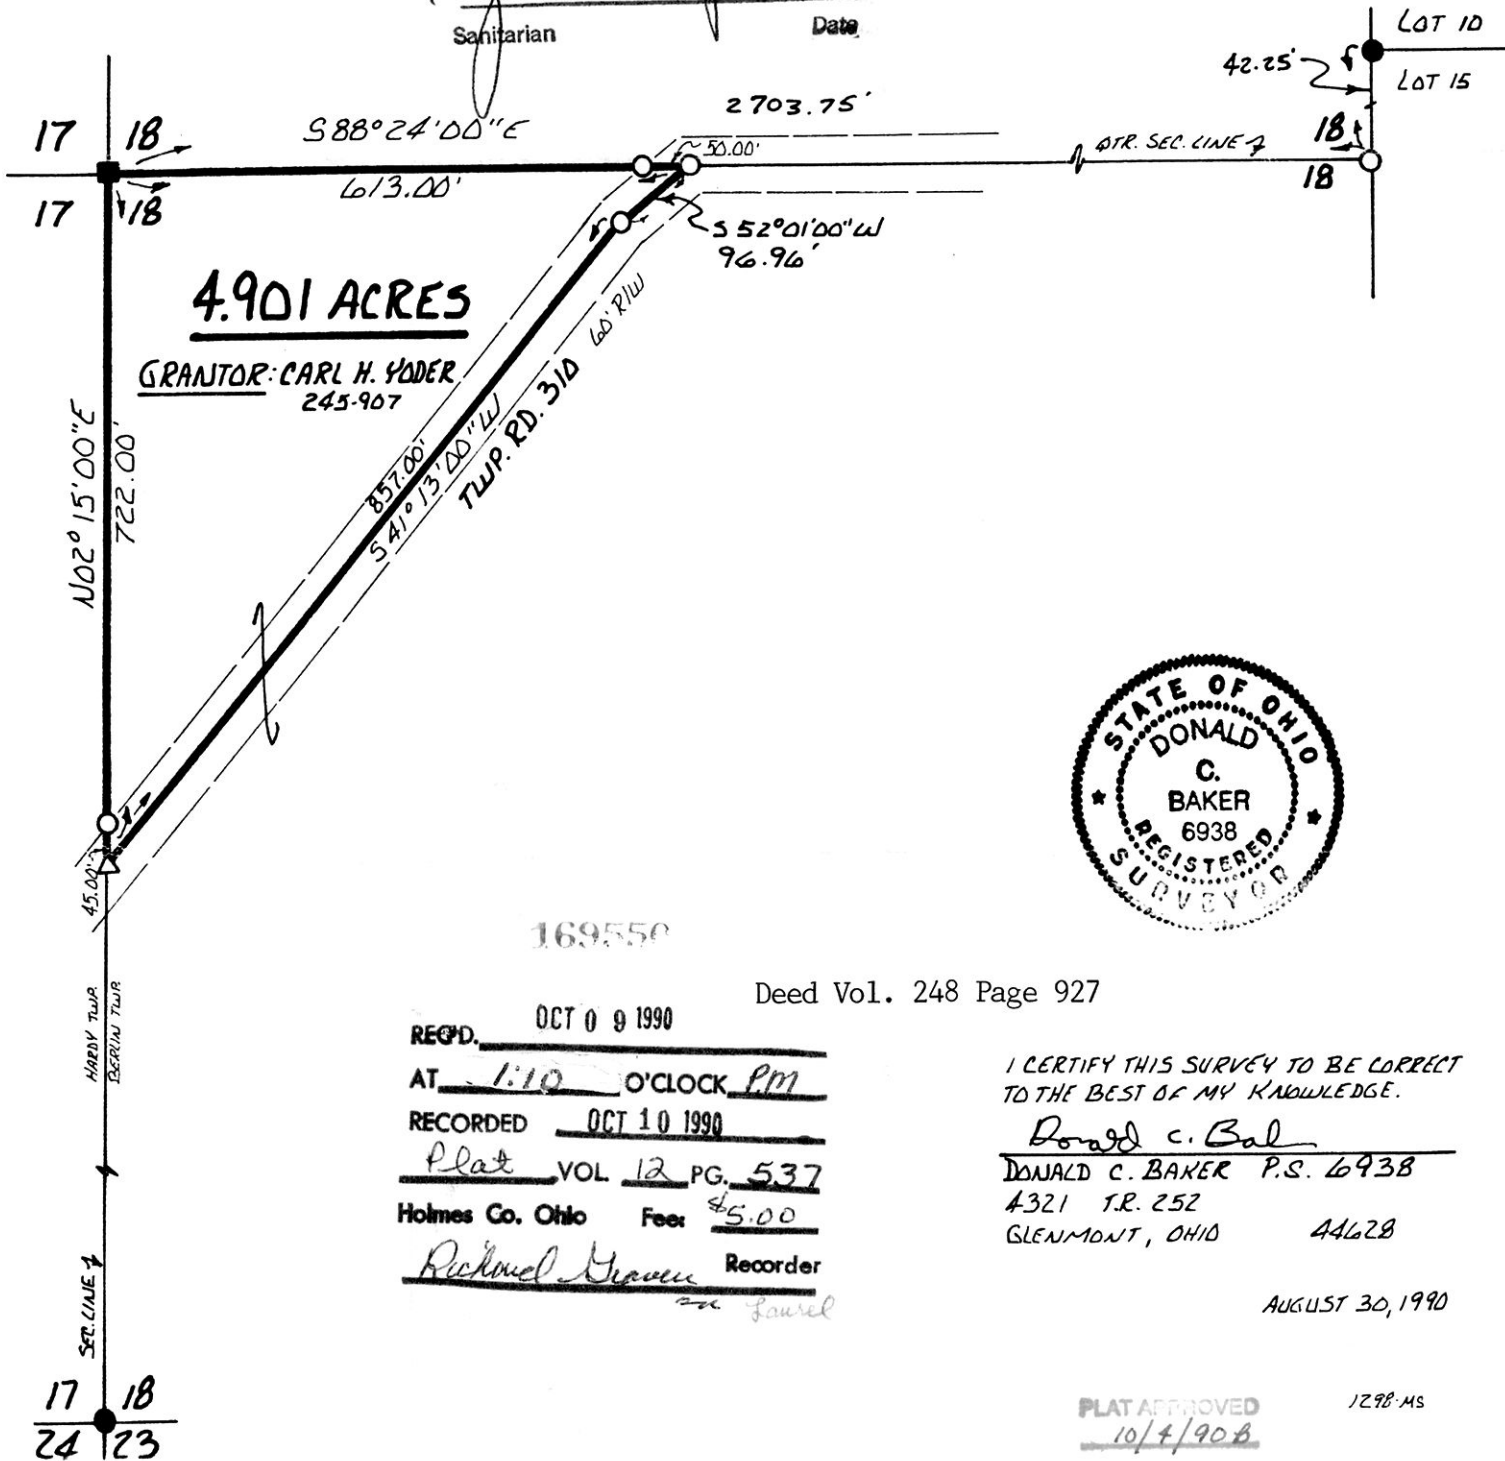

**4.901 ACRES**  
GRANTOR: CARL H. YODER  
245-907



169550

Deed Vol. 248 Page 927

REC'D. OCT 09 1990  
 AT 1:10 O'CLOCK PM  
 RECORDED OCT 10 1990  
 Plat VOL 12 PG. 537  
 Holmes Co. Ohio Fees \$5.00  
*Richard Heaven* Recorder

I CERTIFY THIS SURVEY TO BE CORRECT  
TO THE BEST OF MY KNOWLEDGE.

*Donald C. Baker*  
 DONALD C. BAKER P.S. 6938  
 4321 T.R. 252  
 GLENMONT, OHIO 44628

AUGUST 30, 1990

PLAT APPROVED  
10/4/90B

1298-MS