


PRAIRIE TOWNSHIP  
S.W. QTR. SECTION 29  
T-14N R-13W  
HOLMES COUNTY, OHIO


169691

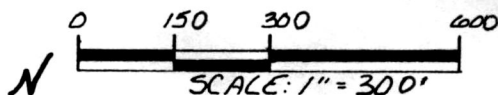

- ▲ R.R. SPIKE FOUND
- IRON PIN FOUND
- 5/8" REBAR WITH I.D. CAP SET  
I.D. CAP MARKED "BAKER 6938"

REFERENCES:

- PLAT VOL. 4 PAGE 105
- PLAT VOL. 11 PAGE 185
- PLAT VOL. 10 PAGE 374
- PLAT VOL. 7 PAGE 450
- PLAT VOL. 12 PAGE 176
- PLAT VOL. 2 PAGE 172
- DEED VOL. 242 PAGE 778

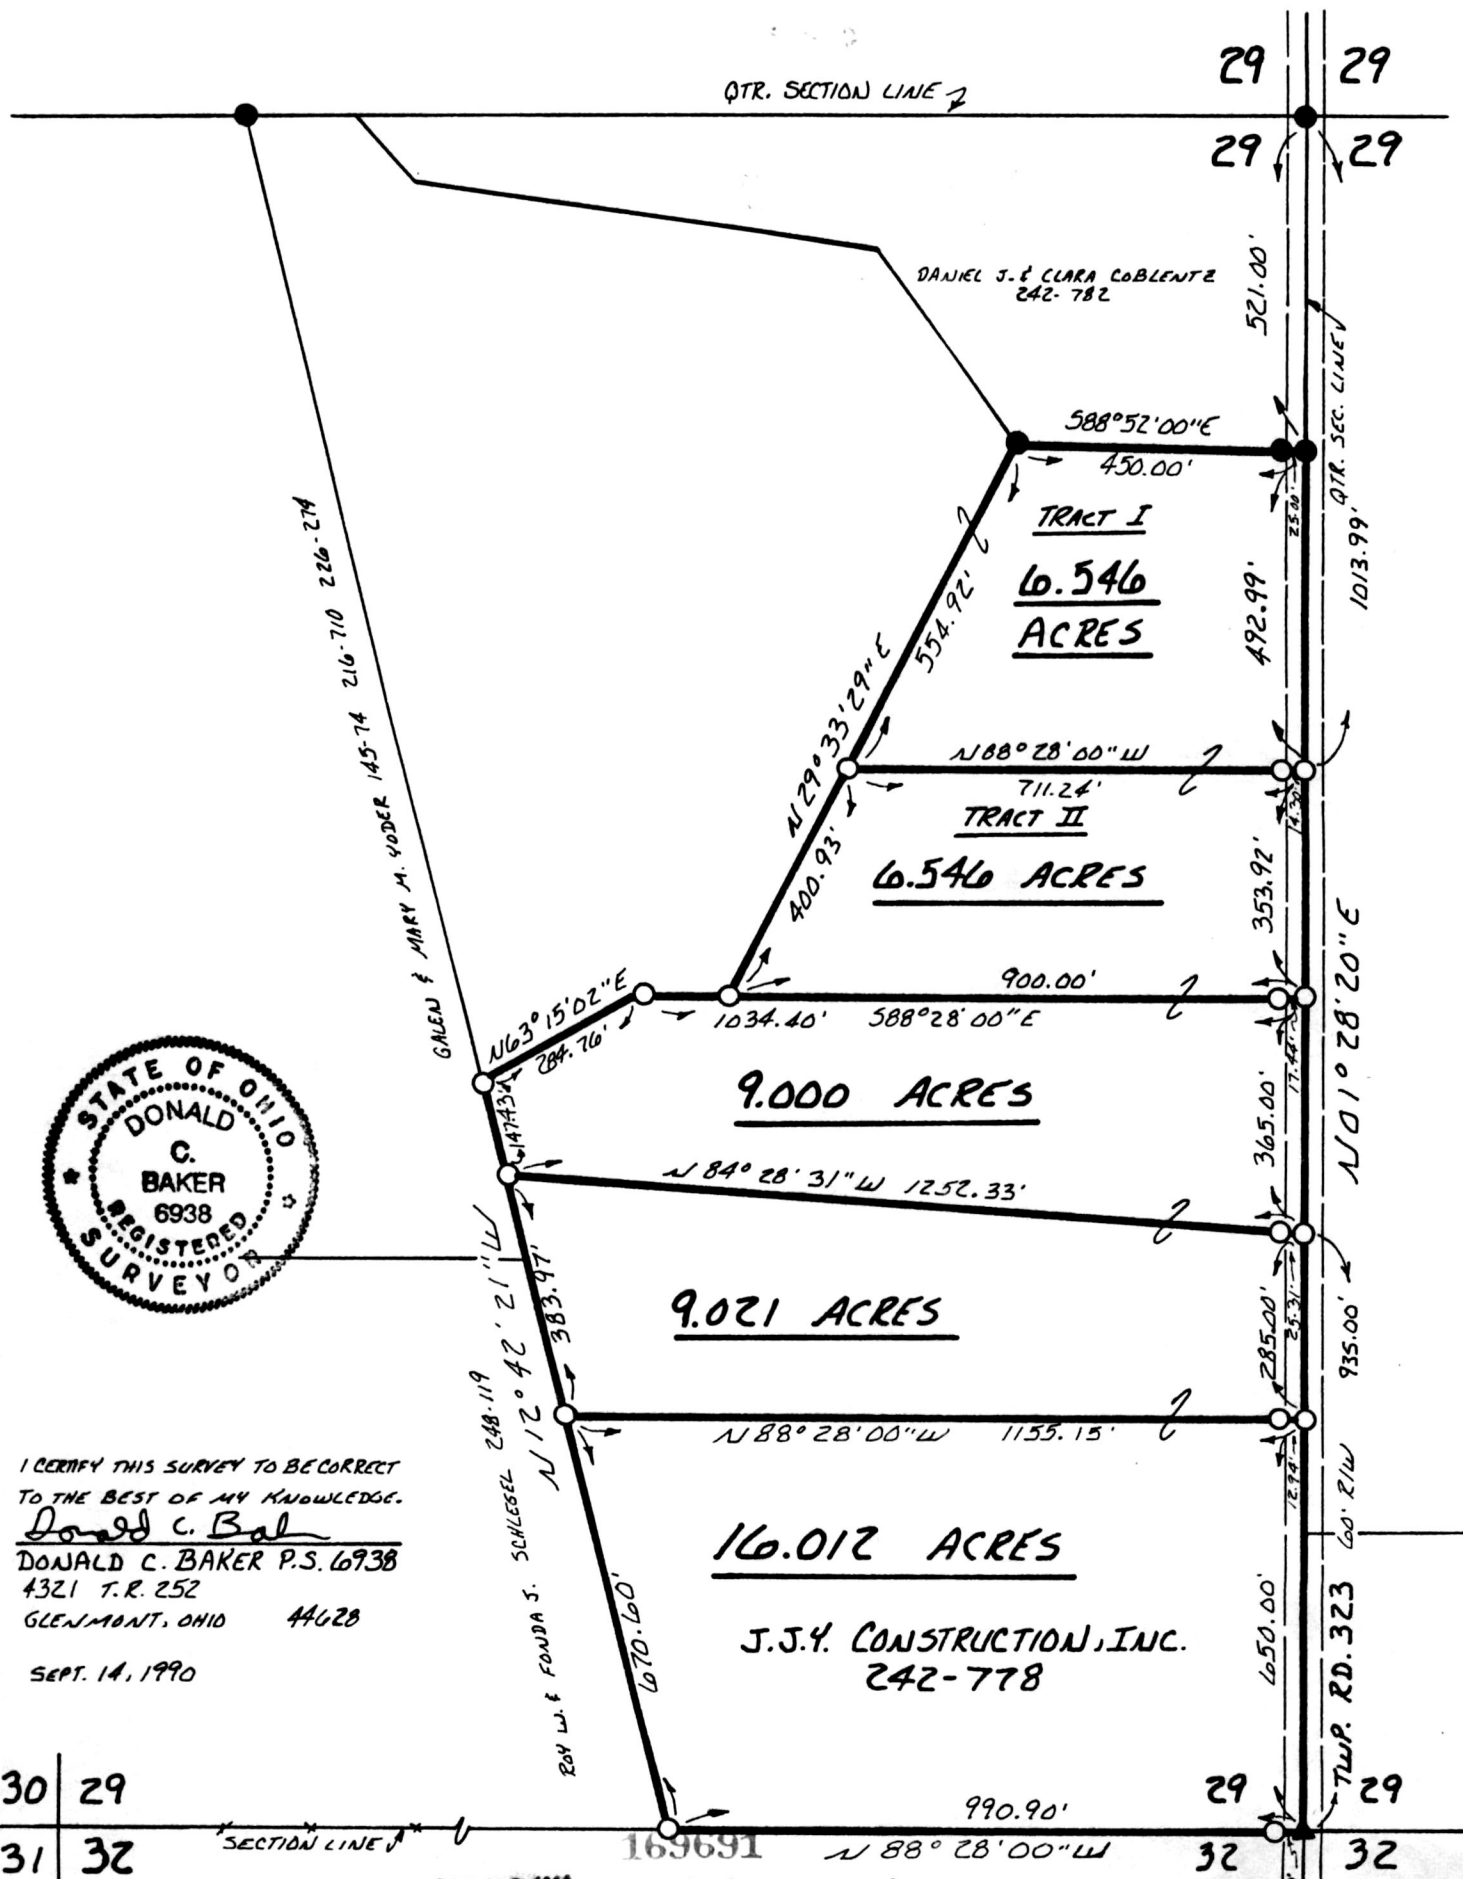

I CERTIFY THIS SURVEY TO BE CORRECT  
TO THE BEST OF MY KNOWLEDGE.

*Donald C. Baker*  
DONALD C. BAKER P.S. 6938  
4321 T.R. 252  
GLENMONT, OHIO 44628

SEPT. 14, 1990

Rec'd. OCT 17 1990

AT 1:17 O'CLOCK P.M

Recorded OCT 18 1990

Holmes Co. Ohio Fee: 5.00

Plat Vol. 12

Pg. 546 Recorder: *Richard Loren*

PLAT APPROVED

10/16/90 B