
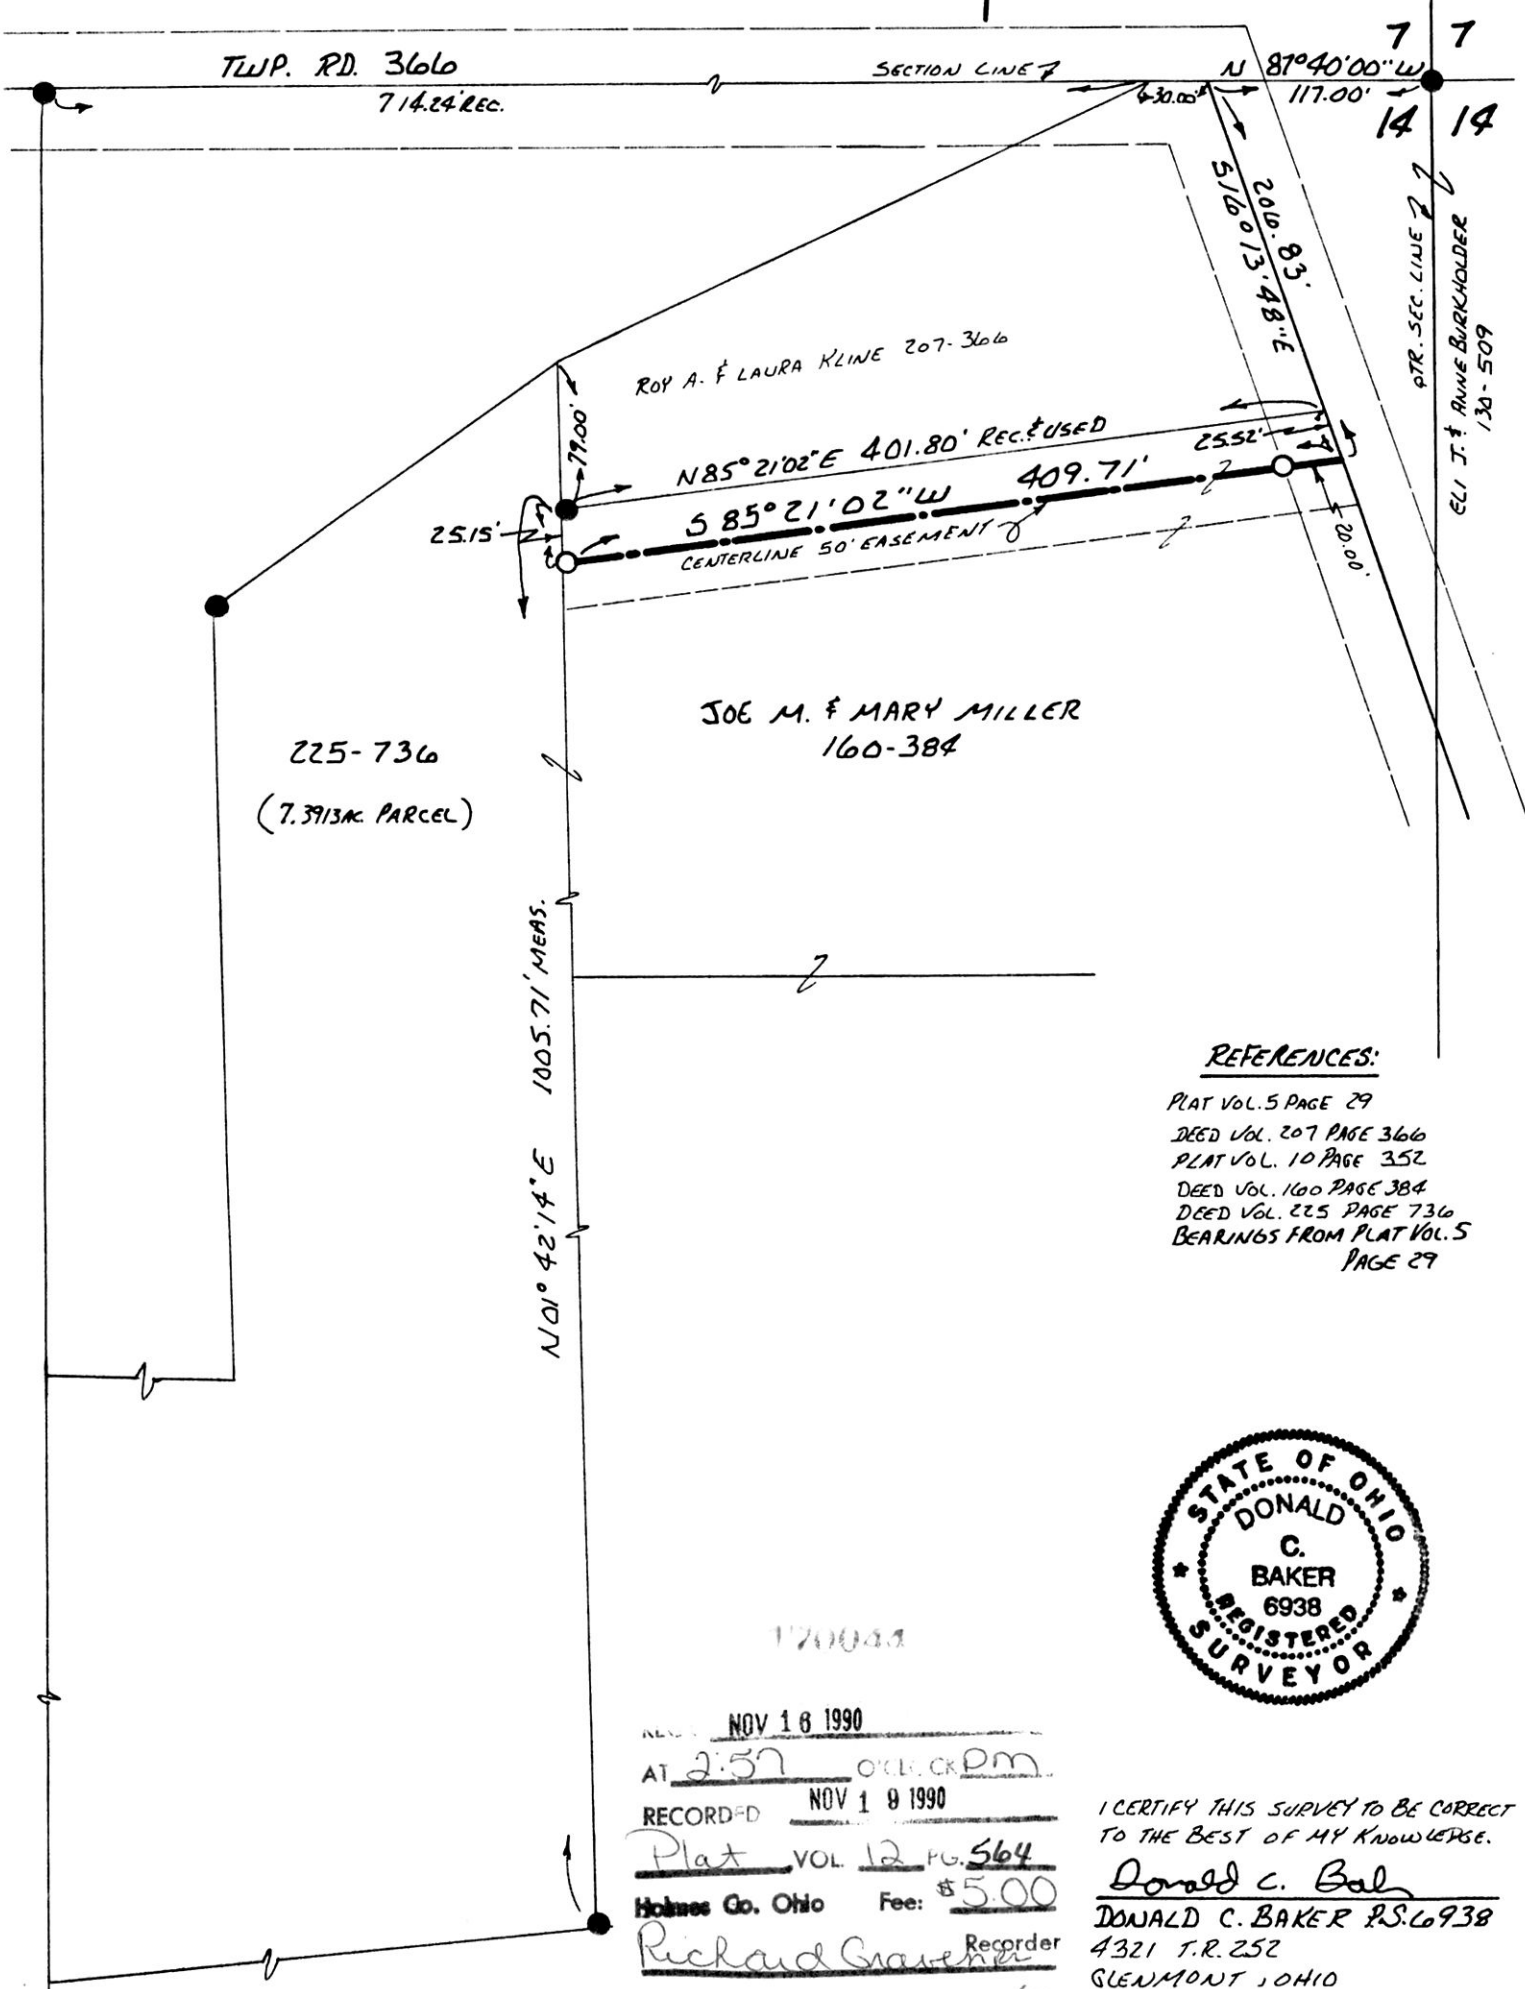


BERLIN TOWNSHIP
N.W. QTR. SECTION 14
T-9N R-5W
HOLMES COUNTY, OHIO

50 FOOT EASEMENT
SURVEYED FOR: JOE MILLER

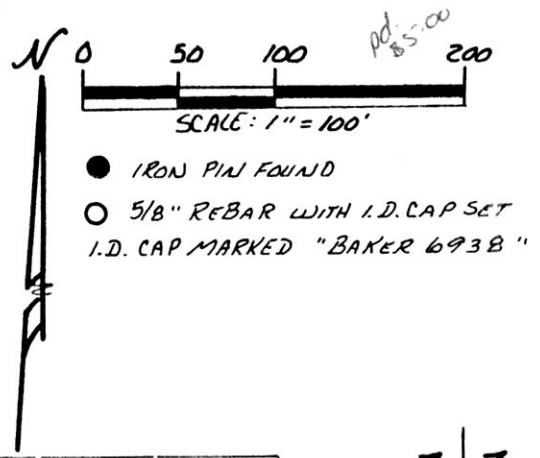

REFERENCES:

- PLAT VOL. 5 PAGE 29
- DEED VOL. 207 PAGE 366
- PLAT VOL. 10 PAGE 352
- DEED VOL. 160 PAGE 384
- DEED VOL. 225 PAGE 736
- BEARINGS FROM PLAT VOL. 5 PAGE 29



NOV 18 1990
 AT 2:57 O'CLOCK PM
 RECORDED NOV 19 1990
 Plat VOL 12 PG. 564
 Holmes Co. Ohio Fee: \$5.00
 Richard Gravenor Recorder
 Tom G.

I CERTIFY THIS SURVEY TO BE CORRECT
 TO THE BEST OF MY KNOWLEDGE.
 Donald C. Baker
 DONALD C. BAKER P.S. 6938
 4321 T.R. 252
 GLENMONT, OHIO