


PRAIRIE TOWNSHIP  
S.E. QTR. SECTION 6  
TWP. 13N RANGE 13W  
HOLMES COUNTY, OHIO


pd. \$9.35

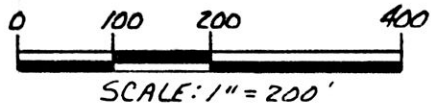

- STONE FOUND
- ▲ R.R. SPIKE FOUND
- IRON PIN FOUND
- △ R.R. SPIKE SET
- 5/8" REBAR WITH I.D. CAP SET  
I.D. CAP MARKED "BAKER 6938"

**REFERENCES:**

- PLAT VOL. 10 PAGE 118
- PLAT VOL. 10 PAGE 555
- PLAT VOL. 3 PAGE 83B
- PLAT VOL. 8 PAGE 178
- PLAT VOL. 11 PAGE 71
- DEED VOL. 229 PAGE 312
- DEED VOL. 209 PAGE 312
- BEARINGS FROM PLAT VOL. 11  
PAGE 71

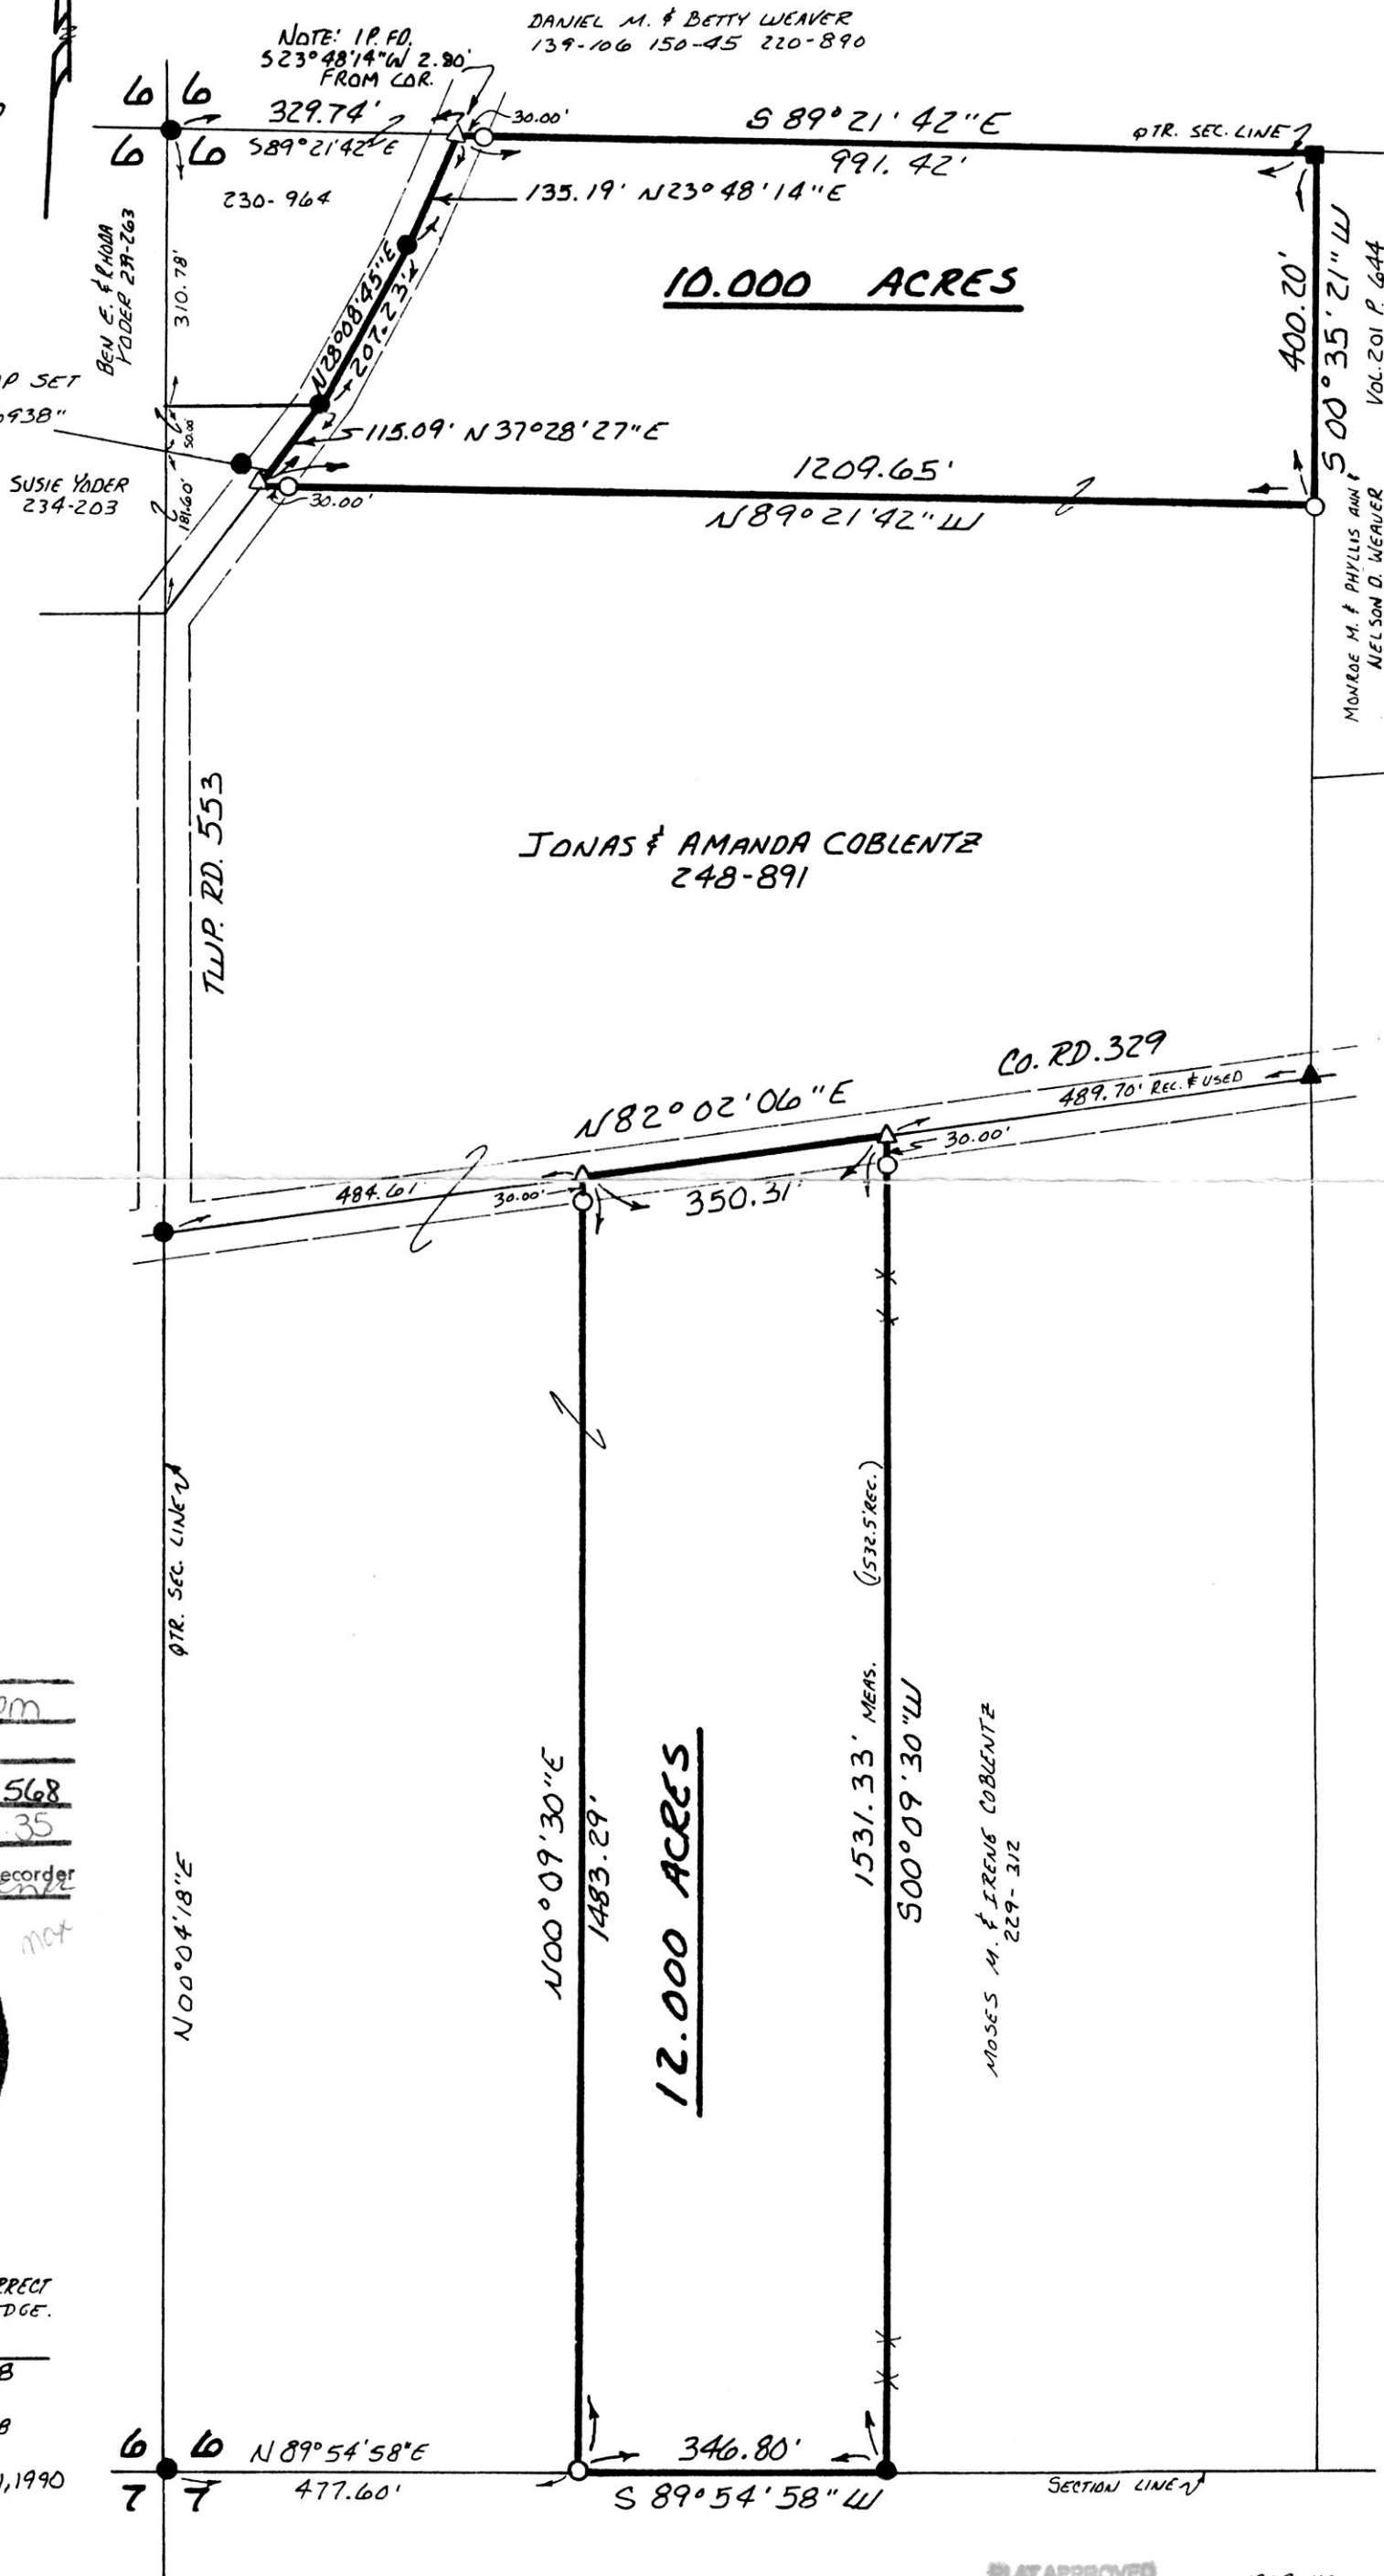

Deed Vol. 249 Page 572

REC'D. NOV 27 1990  
AT 2:40 O'CLOCK PM  
RECORDED NOV 28 1990  
Plat VOL. 12 PG. 568  
Holmes Co. Ohio Fee: \$9.35  
Richard Gray Recorder



I CERTIFY THIS SURVEY TO BE CORRECT TO THE BEST OF MY KNOWLEDGE.

Donald C. Baker  
DONALD C. BAKER P.S. 6938  
4321 T.R. 252  
GLENMONT, OHIO 44628

OCTOBER 31, 1990

PLAT APPROVED  
11/27/90 B