

SALT CREEK TOWNSHIP
N.W. QTR. SECTION 2
T-14N R-12W
HOLMES COUNTY, OHIO




- STAKE FOUND
- IRON PIN FOUND
- 5/8" REBAR WITH I.D. CAP SET
I.D. CAP MARKED "BAKER 6938"

REFERENCES:

DEED VOL. 142 PAGE 291
 DEED VOL. 162 PAGE 185
 PLAT VOL. 8 PAGE 836

BEARINGS FROM PLAT VOL. 5 PAGE 17

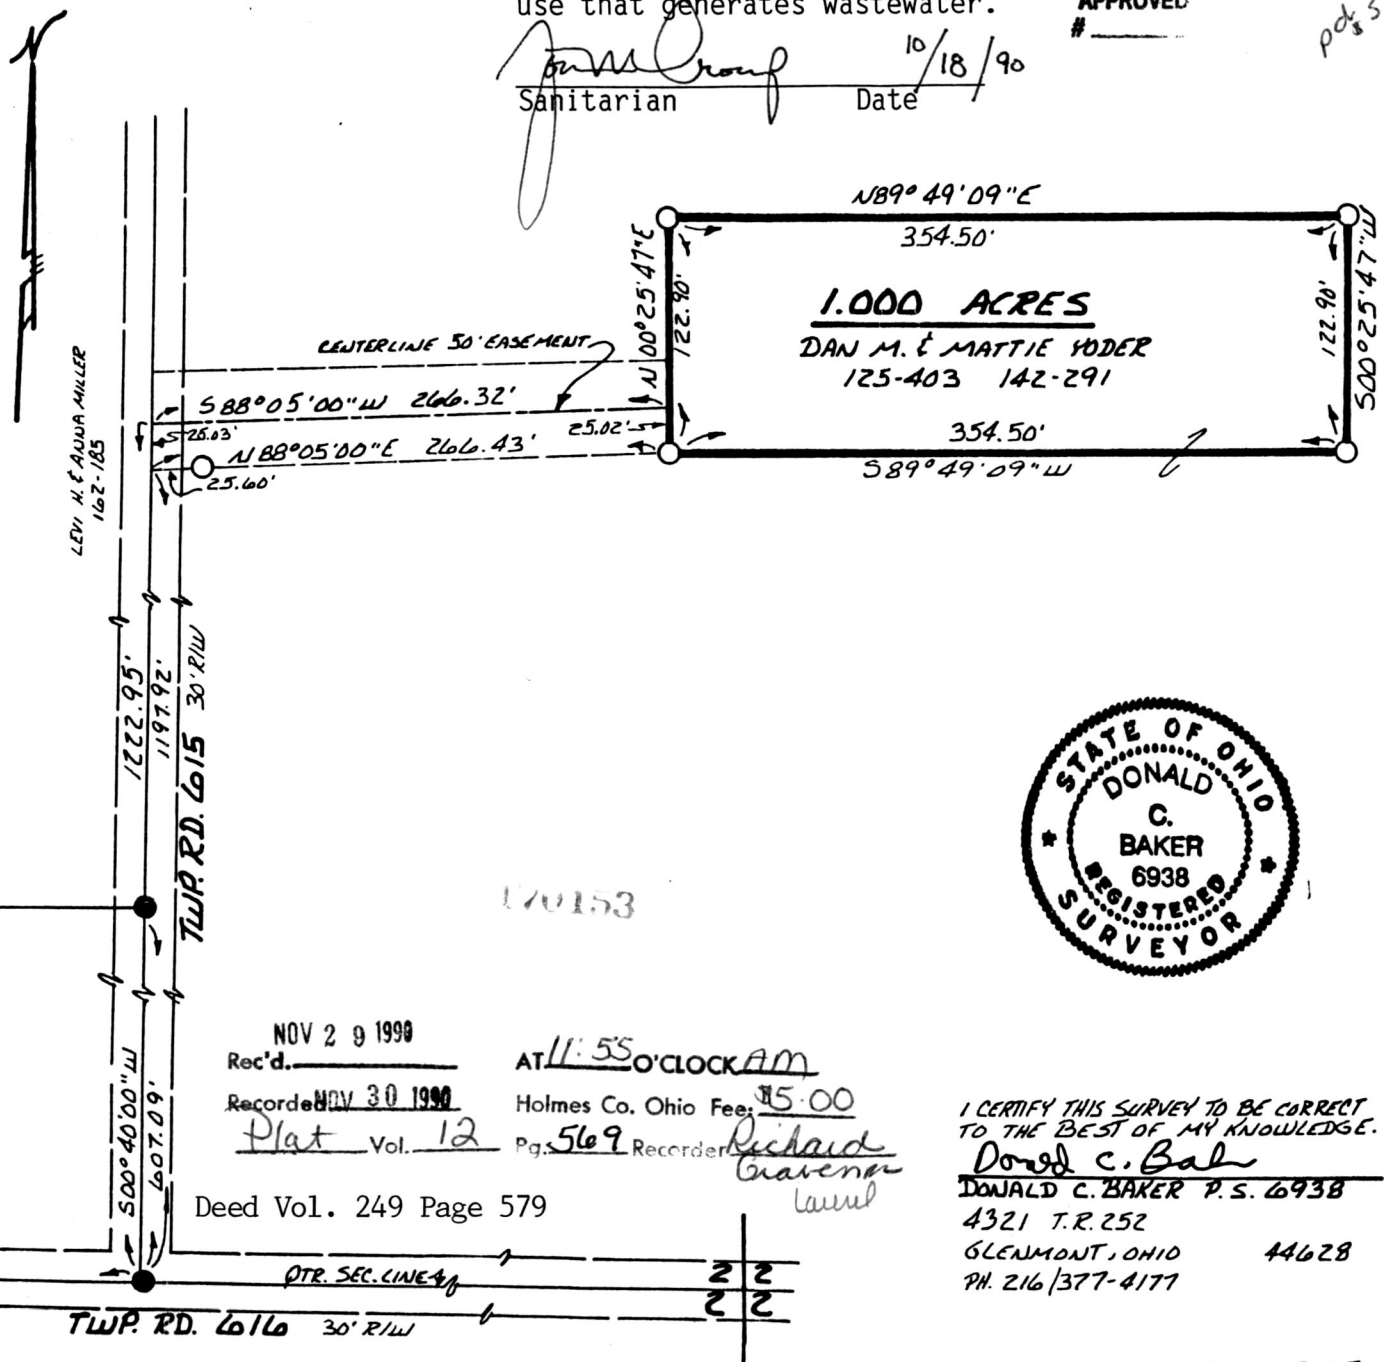

(1.000 Ac.)
 This plat not approved for any
 use that generates wastewater.
John M. Crout
 Sanitarian Date 10/18/90

SPLIT
 APPROVED
 # _____

pgs 5.00



170153

NOV 29 1990

Rec'd. _____

AT 11:55 O'CLOCK AM

Recorded NOV 30 1990

Holmes Co. Ohio Fee: \$5.00


Plat Vol. 12

Pgs. 569 Recorder *Richard Craven*
lamb

Deed Vol. 249 Page 579

I CERTIFY THIS SURVEY TO BE CORRECT TO THE BEST OF MY KNOWLEDGE.

Donald C. Baker
 DONALD C. BAKER P.S. 6938
 4321 T.R. 252
 GLENMONT, OHIO 44628
 PH. 216/377-4171

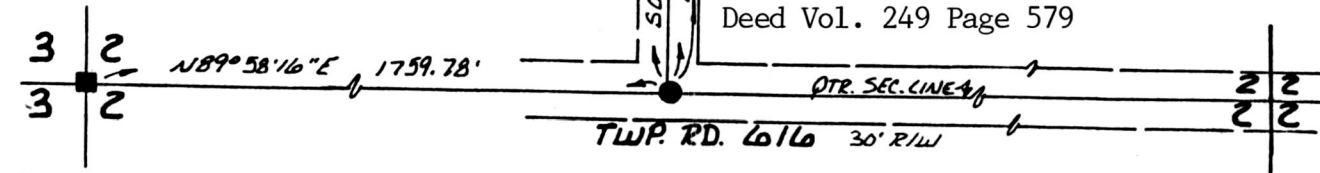

PLAT APPROVED
 11/28/90

SEPTEMBER 5, 1990