


170261

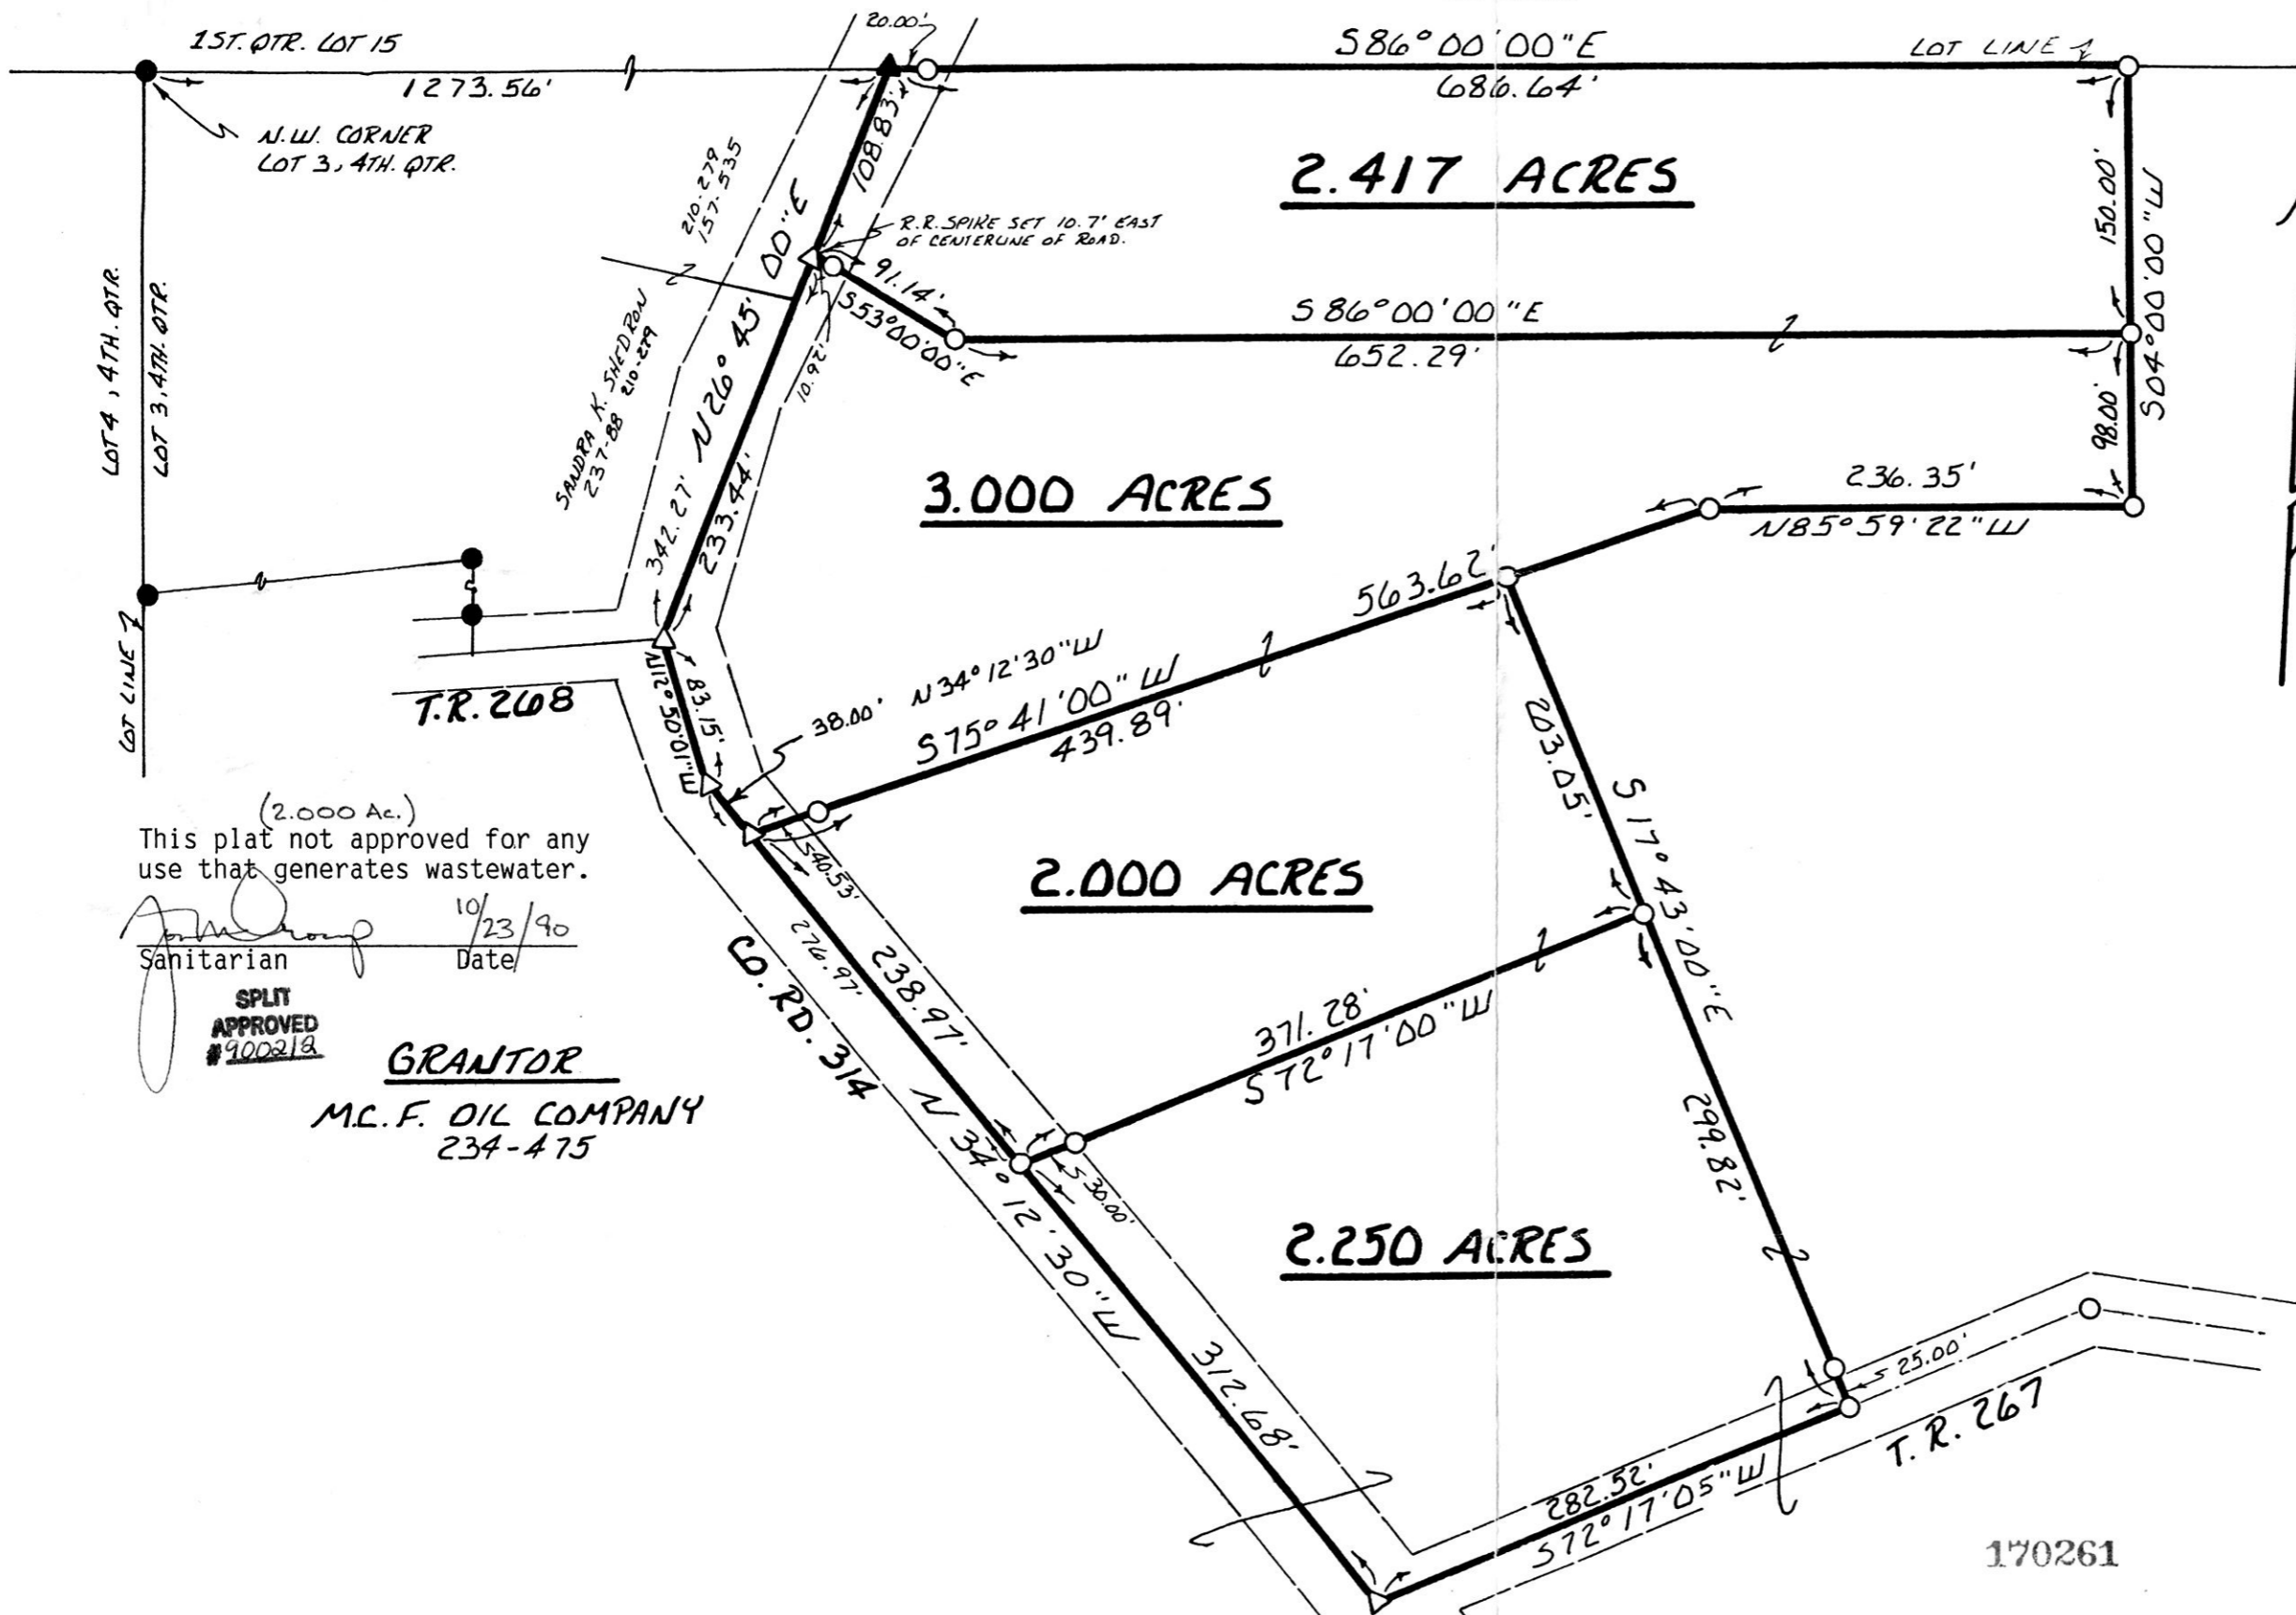

MONROE TOWNSHIP
4TH. QTR. LOT 3
TWP. 9N RANGE 8W
HOLMES COUNTY, OHIO



- ▲ R.R. SPIKE FOUND
- IRON PIN FOUND
- △ R.R. SPIKE SET
- 5/8" REBAR WITH I.D. CAP SET
I.D. CAP MARKED "BAKER 6938"


REFERENCES:
PLAT VOL. 7 PAGE 6
PLAT VOL. 4 PAGE 80
PLAT VOL. 4 PAGE 133
DEED VOL. 210 PAGE 279
DEED VOL. 234 PAGE 475
BEARINGS FROM PLAT VOL. 4
PAGE 82

(2.000 Ac.)
This plat not approved for any use that generates wastewater.

Sanitarian *[Signature]* 10/23/90
Date

SPLIT APPROVED #900218

GRANTOR
M.C.F. OIL COMPANY
234-475

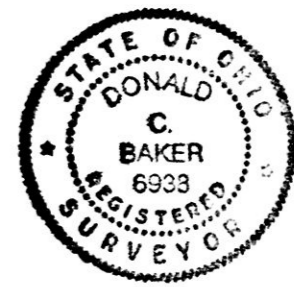

I CERTIFY THIS SURVEY TO BE CORRECT TO THE BEST OF MY KNOWLEDGE.
Donald C. Baker
DONALD C. BAKER P.S. 6938
4321 T.R. 252
GLENMONT, OHIO

Rec'd. DEC 07 1990 AT 12:22 O'CLOCK P.M.
Recorded DEC 10 1990 Holmes Co. Ohio Fee: 9.35
Plat Vol. 12 Pg. 573 Recorder: Richard Thoren
Sams

JULY 2, 1990

PLAT APPROVED
12/6/90 B