


WALNUT CREEK TOWNSHIP
1ST. QTR. LOT 11, T-9N; R-5W
HOLMES COUNTY, OHIO

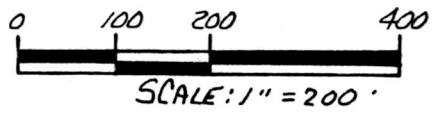

- STONE FOUND
- IRON PIN FOUND
- 5/8" REBAR WITH I.D. CAP SET
- I.D. CAP MARKED "BAKER 6938"


REFERENCES:

- PLAT Vol. 8 PAGE 336
- PLAT Vol. 10 PAGE 151
- DEED Vol. 244 PAGE 170
- DEED Vol. 244 PAGE 172
- DEED Vol. 244 PAGE 342
- PLAT Vol. 9, PAGE 8
- BEARINGS FROM PLAT Vol. 12 PAGE 261



I CERTIFY THIS SURVEY TO BE CORRECT TO THE BEST OF MY KNOWLEDGE.

Donald C. Baker
DONALD C. BAKER P.S. 6938
4321 T.R. 252
GLENMONT OHIO 44628
DECEMBER 4, 1990

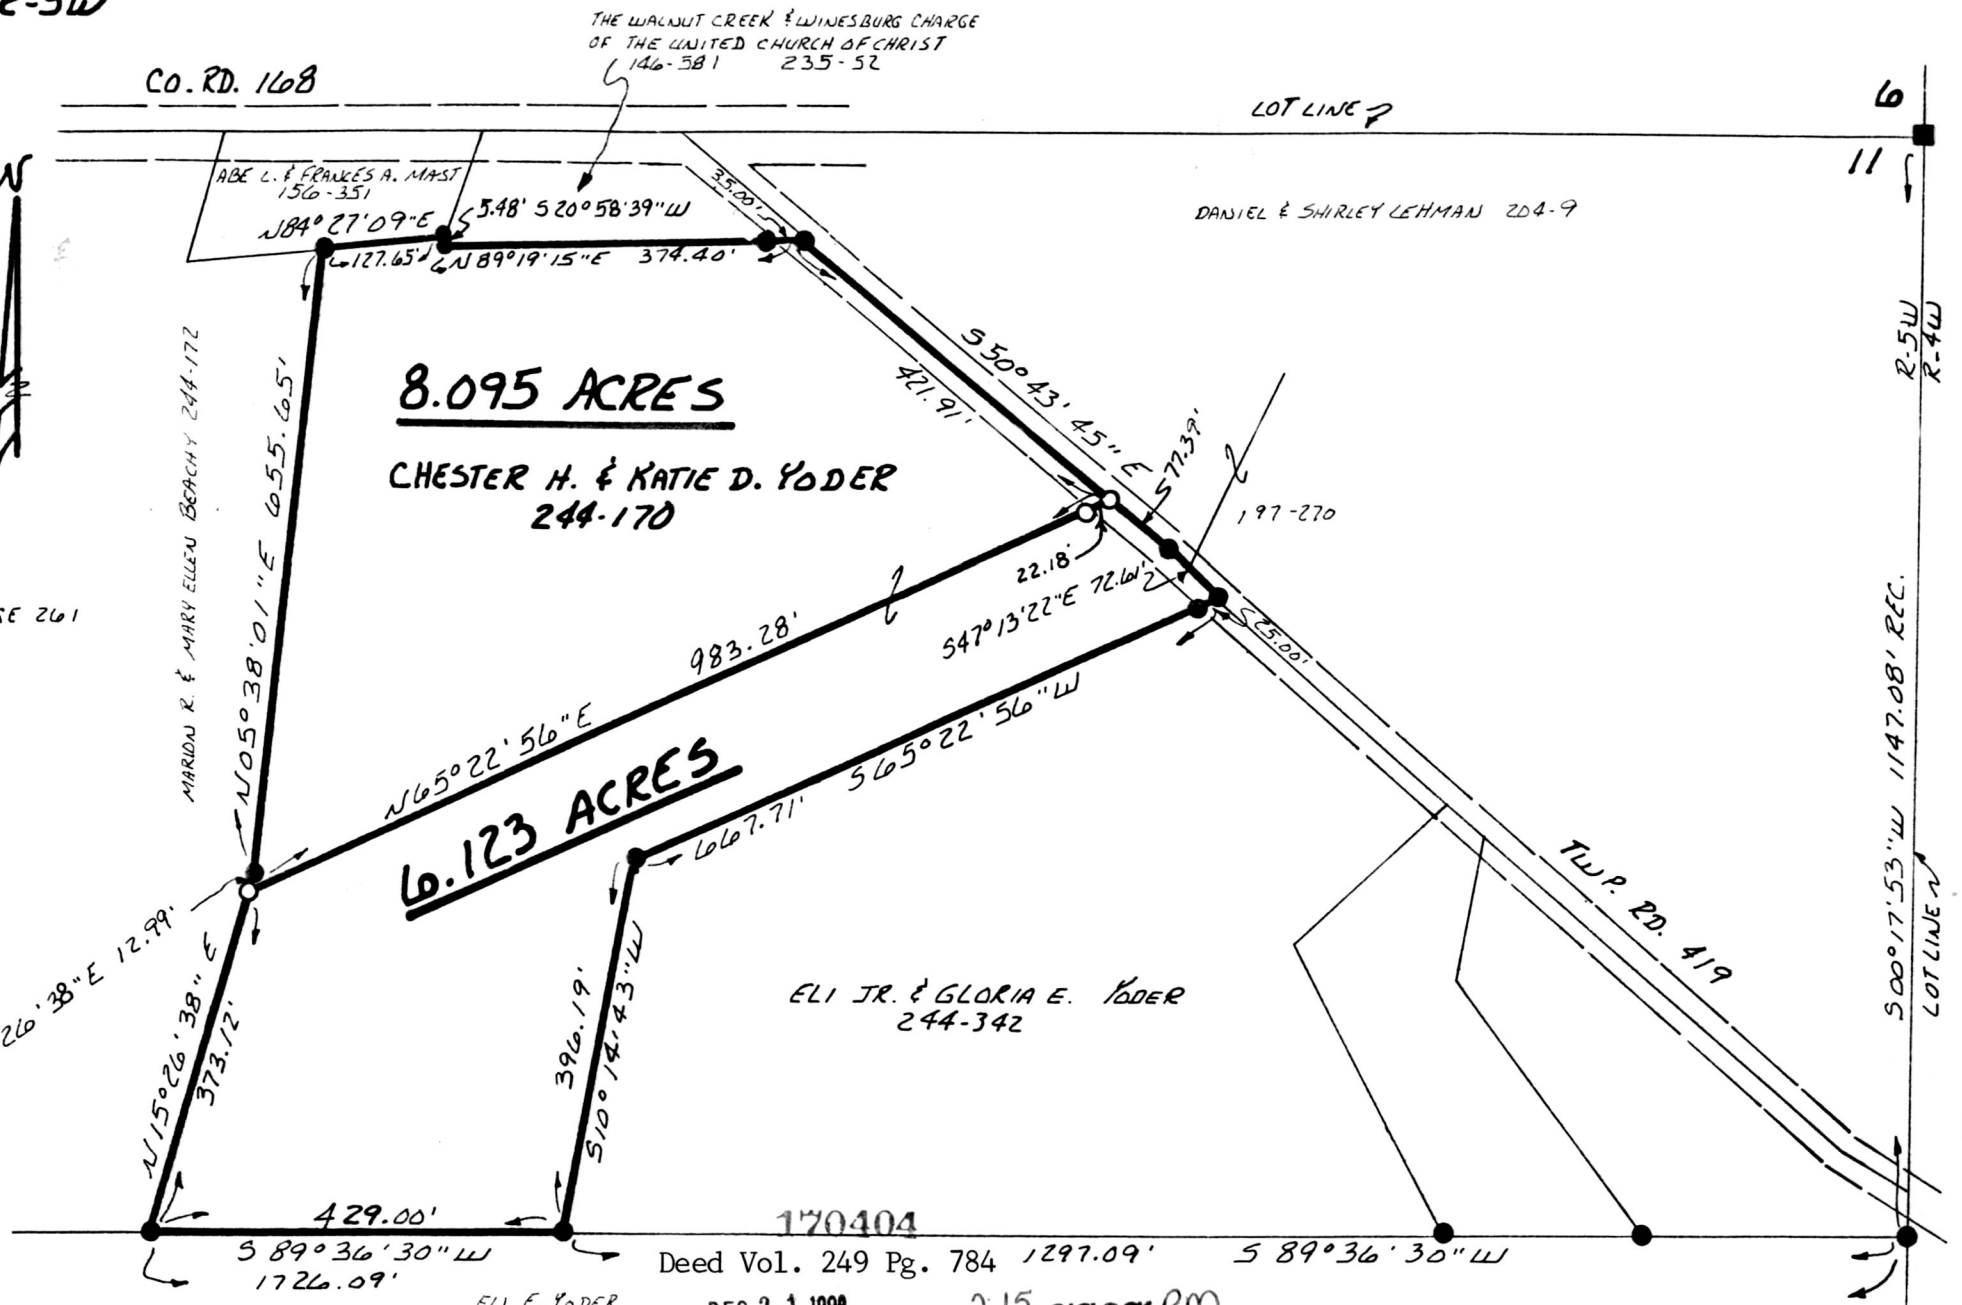

Rec'd. DEC 21 1990

Recorded DEC 28 1990

Plat Vol. 12

AT 2:15 O'CLOCK PM

Holmes Co. Ohio Fee: \$5.00

Pg. 581 Recorder Richard Gravenor
Lamb

PLAT APPROVED
12/19/90

VOL 12 PAGE 581

1427-MLS