


HARDY TOWNSHIP 1ST QTR.
LOTS 21 & 26
Twp. 9N RANGE 7W
HOLMES COUNTY OHIO

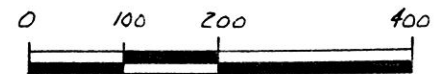


SCALE: 1" = 200'

- STONE FOUND
- ⊗ DRILL HOLE IN STONE
- IRON PIN FOUND
- △ R.R. SPIKE SET
- 5/8" REBAR WITH I.D. CAP SET
- I.D. CAP MARKED "BAKER 6938"

REFERENCES:

- PLAT VOL. 8 PAGE 663
- DEED VOL. 134 PAGE 65
- DEED VOL. 134 PAGE 167
- DEED VOL. 135 PAGE 300
- BEARINGS FROM PLAT VOL. 9 PAGE 119

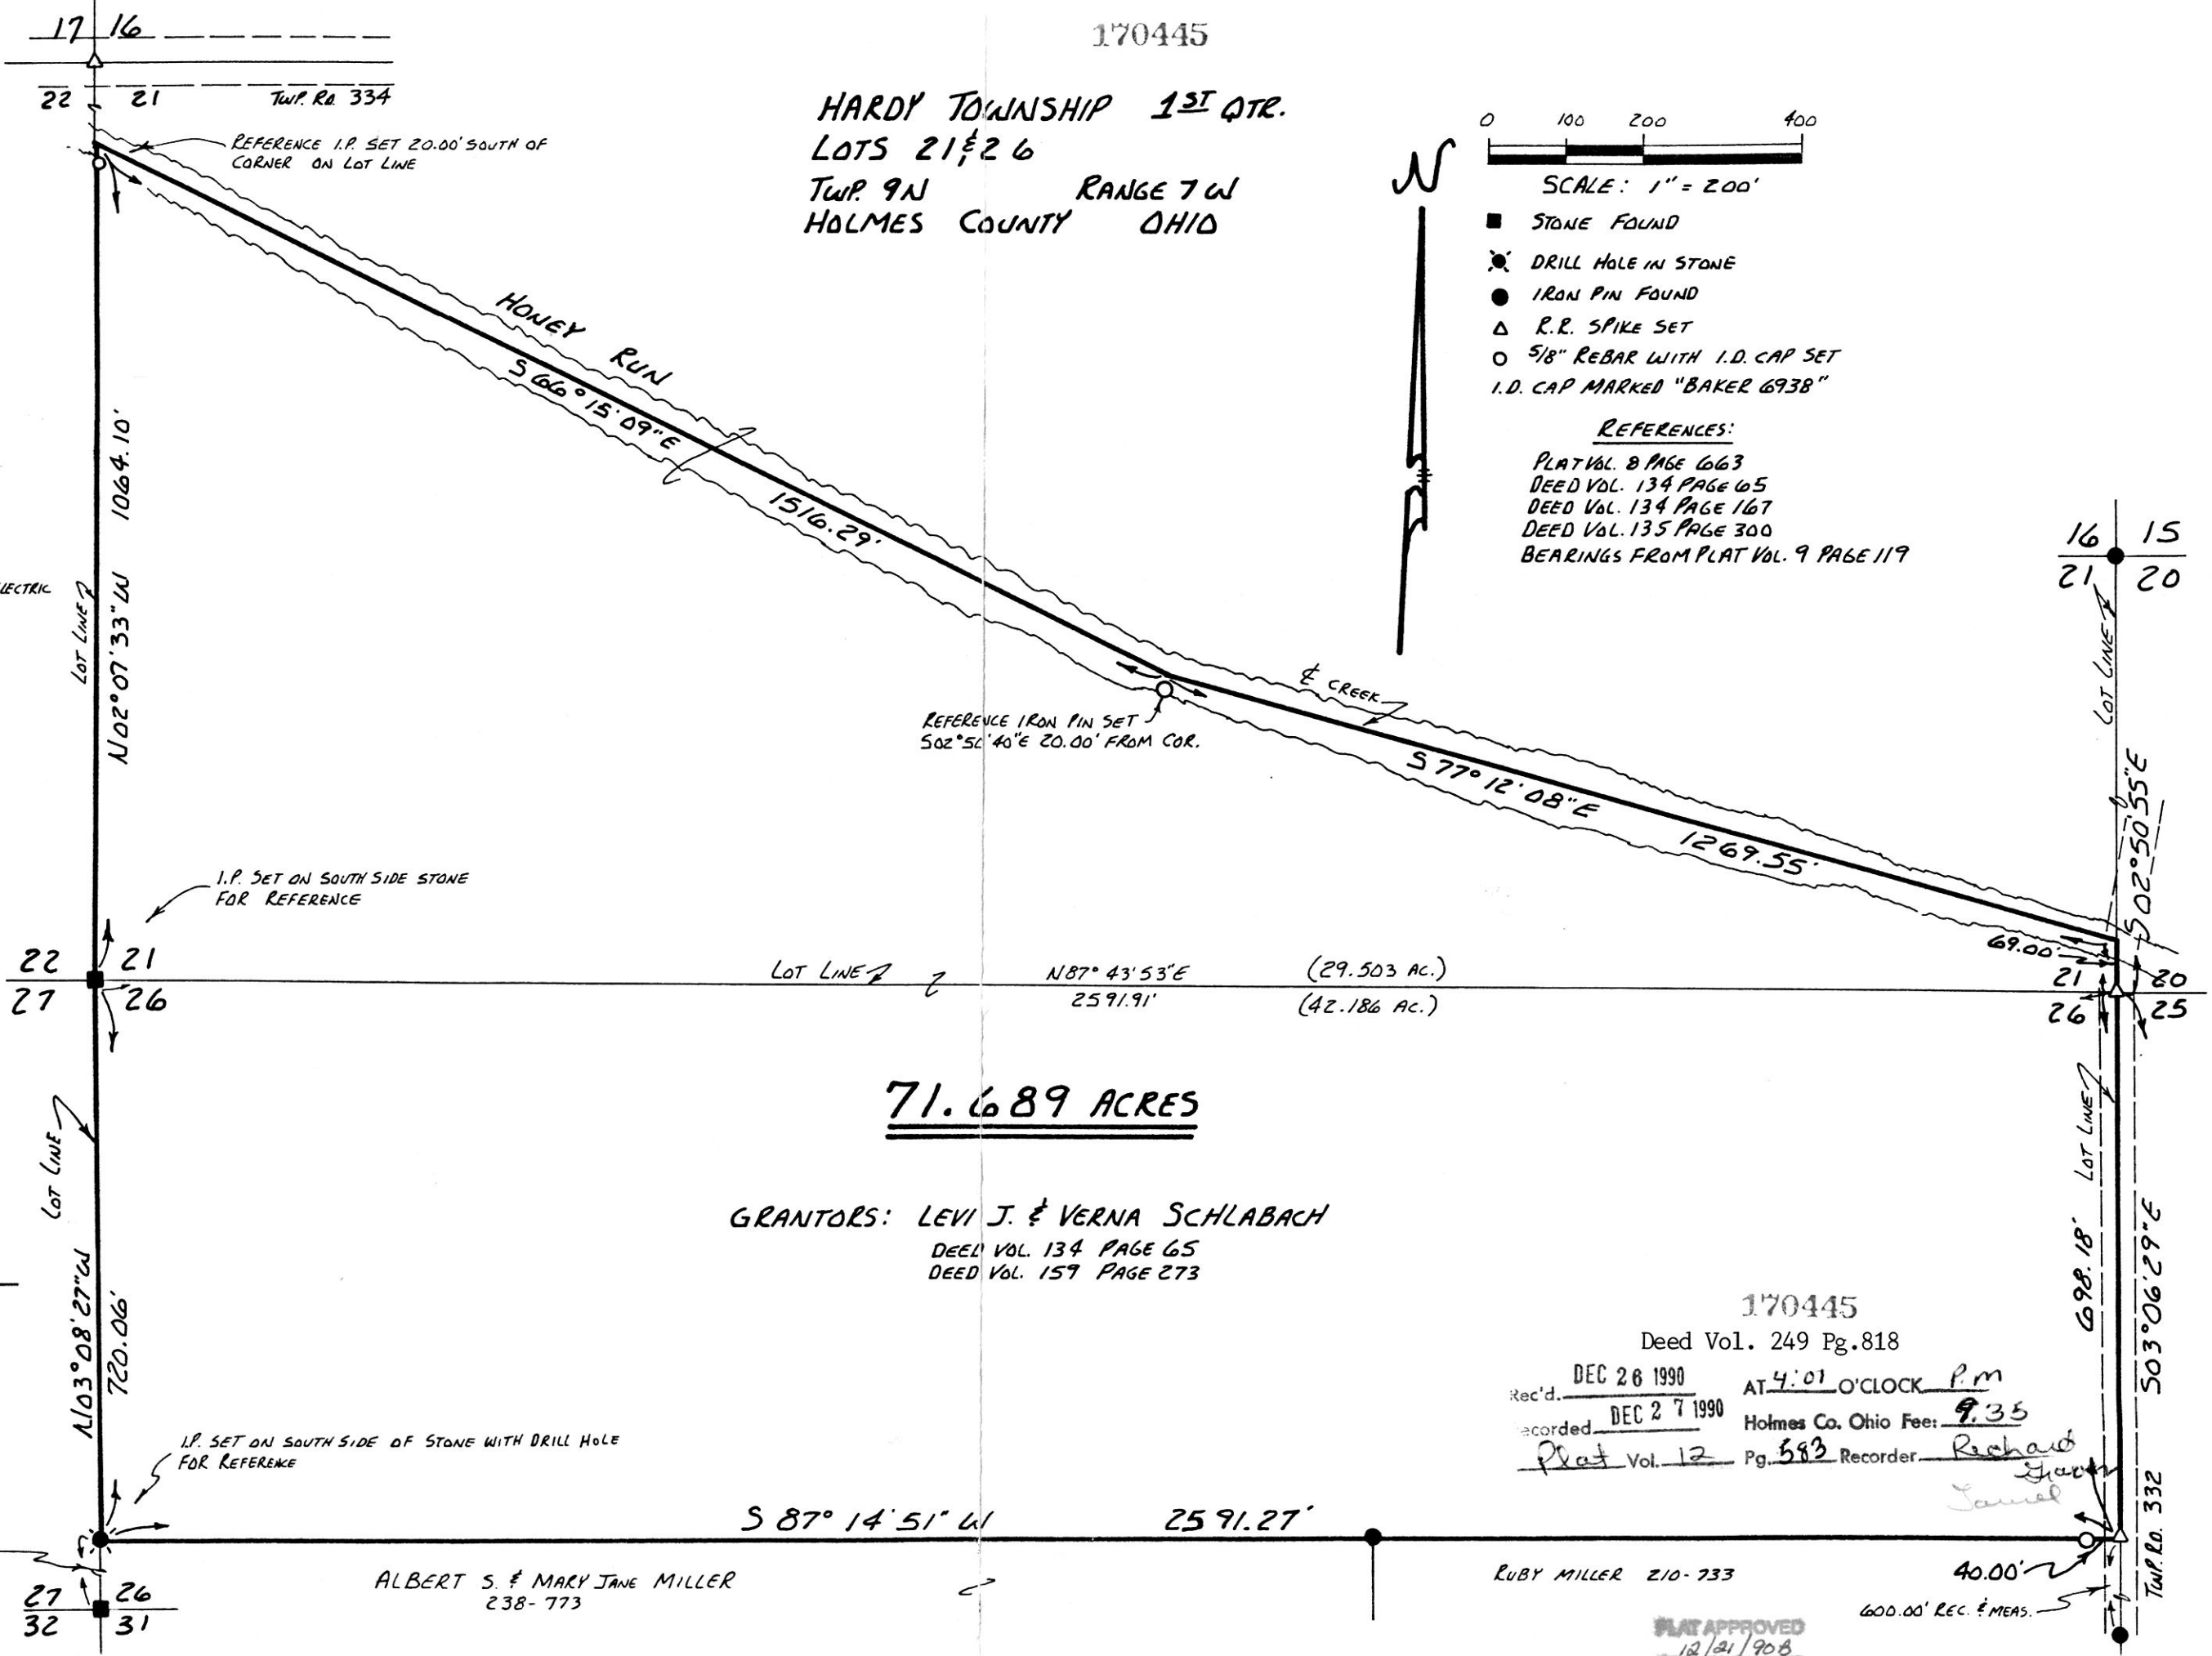

HOLMES RURALELECTRIC CO. OF, INC. 135-300



I CERTIFY THIS SURVEY TO BE CORRECT TO THE BEST OF MY KNOWLEDGE.

Donald C. Baker
DONALD C. BAKER P.S. 6938
4321 TR 252
GLENMONT, OHIO

MAY 4, 1990

GRANTORS: LEVI J. & VERNA SCHLABACH

DEED VOL. 134 PAGE 65
DEED VOL. 159 PAGE 273

71.689 ACRES

ALBERT S. & MARY JANE MILLER
238-773

RUBY MILLER 210-733

170445

Deed Vol. 249 Pg. 818

Rec'd. DEC 28 1990

AT 4:01 O'CLOCK P.M.

Recorded DEC 27 1990

Holmes Co. Ohio Fee: 9.35

Plat Vol. 12 Pg. 583

Recorder: Richard J. Garton

James

PLAT APPROVED
12/21/90B

600.00' REC. & MEAS.