


BERLIN TOWNSHIP
N.E. QTR. SECTION 6
TWP. 9N RANGE-5W
HOLMES COUNTY, OHIO

REFERENCES:

- PLAT VOL. 5 PAGE 43
- PLAT VOL. 8 PAGE 656
- PLAT VOL. 5 PAGE 164
- PLAT VOL. 4 PAGE 7C

BEARINGS FROM PLAT VOL. 10 PAGE 150

N

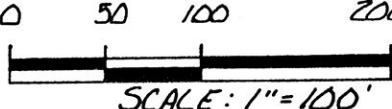


● IRON PIN FOUND
○ 5/8" REBAR WITH I.D. CAP SET
I.D. CAP MARKED "BAKER 6938"
SPLIT
APPROVED
#900223

(0.152 Ac.)
This plat not approved for any use
that generates wastewater.
[Signature] 11/5/90
Sanitarian Date

T.R. 365

PETER & NANCY DAUWALDER
178-54 178-57

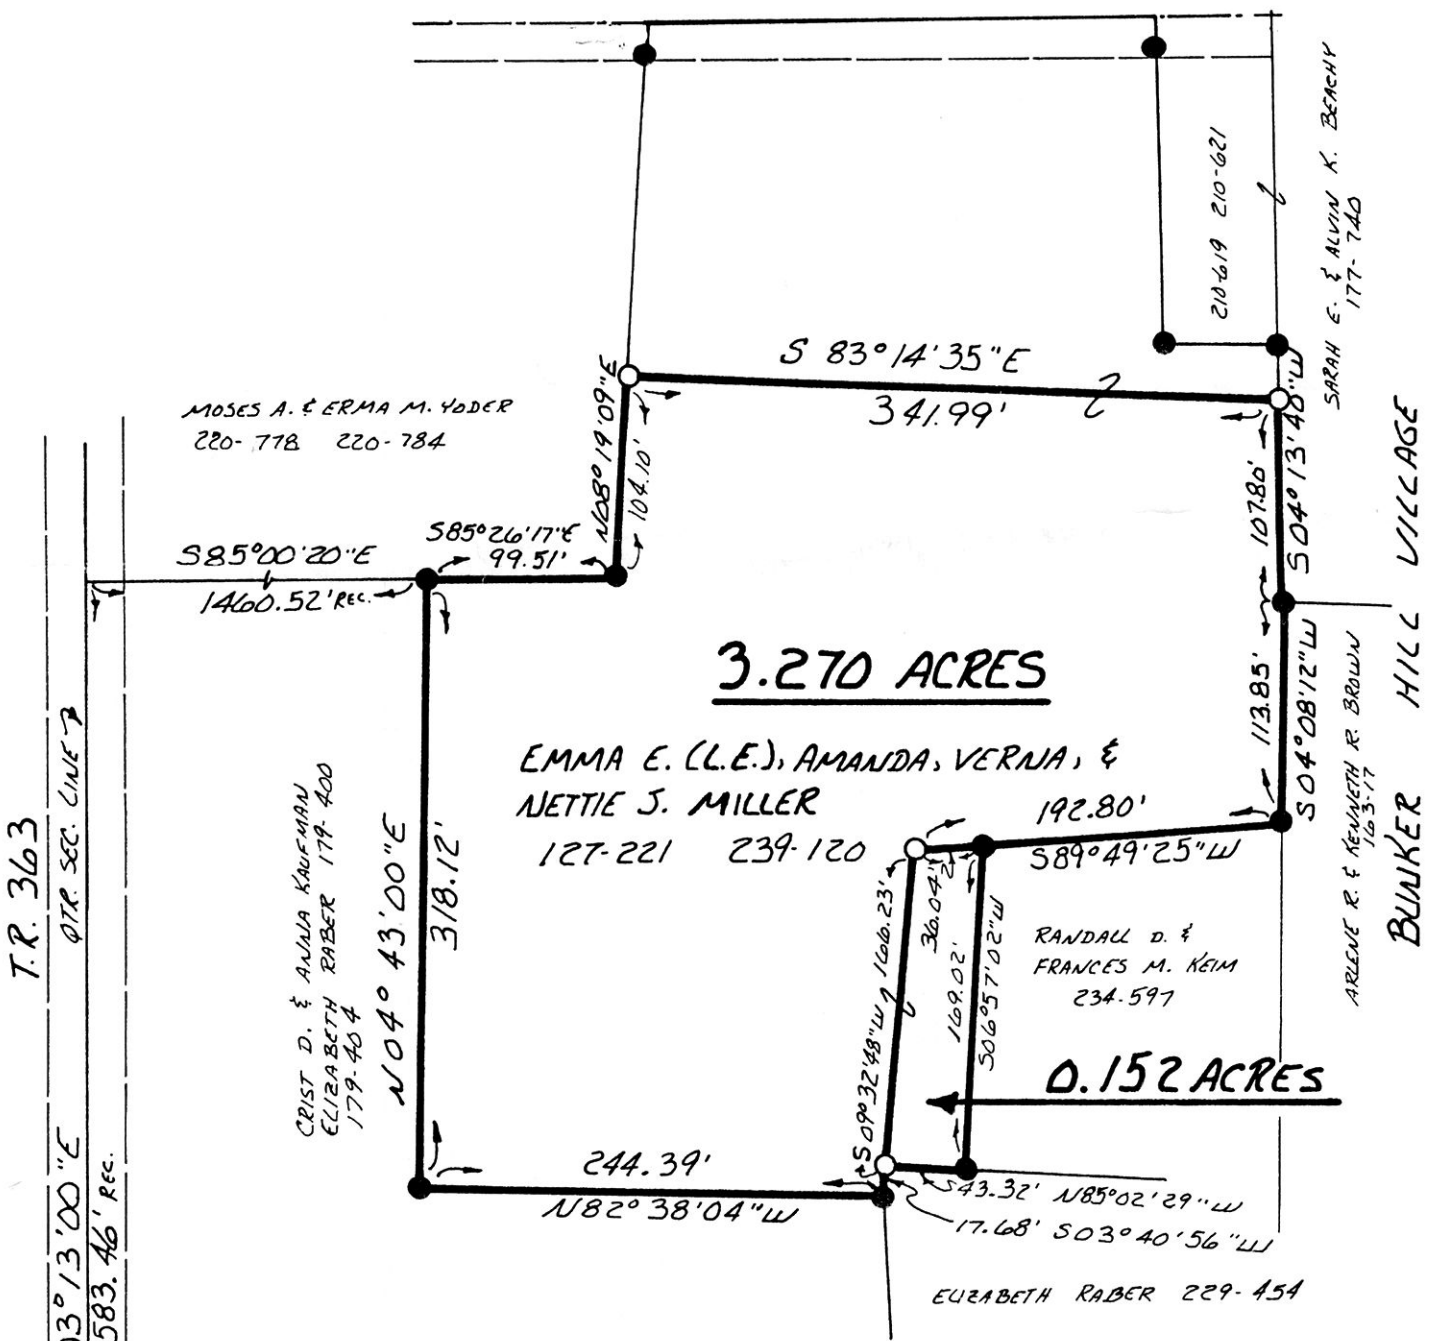

I CERTIFY THIS SURVEY TO BE CORRECT
TO THE BEST OF MY KNOWLEDGE.
Donald C. Baker
DONALD C. BAKER P.S. 6938
4321 T.R. 252
GLENMONT, OHIO 44628

6 6
6 6
DEC 27 1990
Rec'd.

170453

Recorded DEC 28 1990
Plat Vol. 12 Pg. 586
Holmes Co. Ohio Fee: \$5.00
Recorder: Richard Graven
PLAT APPROVED 12/21/90

AUGUST 3 1990
1254-MS