

RICHLAND TOWNSHIP
S. E. QTR SECTION 5
T-8N R-8W
HOLMES COUNTY, OHIO

0 30 60 90




SCALE: 1" = 60'

- STONE FOUND
- IRON PIN FOUND
- 5/8" REBAR WITH I.D. CAP SET
I.D. CAP MARKED "BAKER 6938"

REFERENCES:

PLAT VOL. 3 PAGE 21-B
PLAT VOL. 8 PAGE 684
VARIOUS DEEDS AS SHOWN

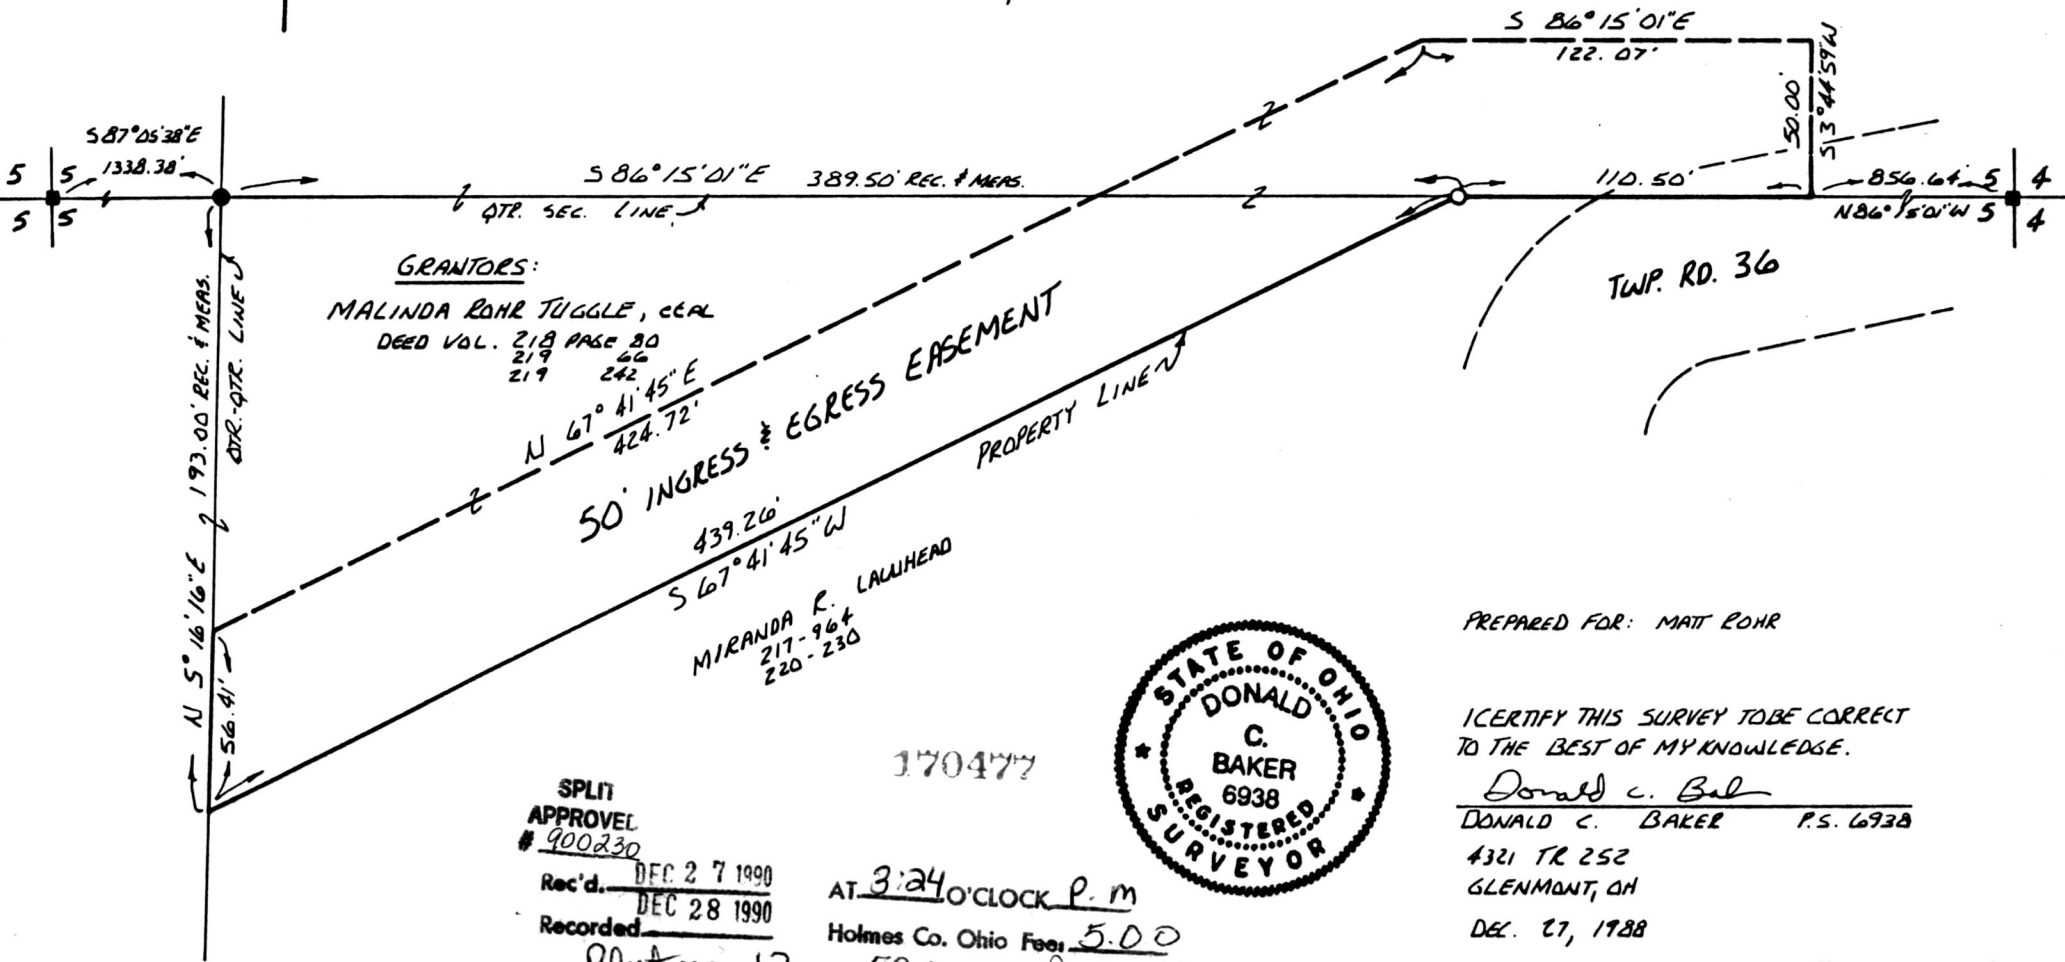

PREPARED FOR: MATT ROHR

I CERTIFY THIS SURVEY TO BE CORRECT
TO THE BEST OF MY KNOWLEDGE.

Donald C. Baker
DONALD C. BAKER P.S. 6938
4321 TR 252
GLENMONT, OH
DEC. 27, 1988



170477

SPLIT
APPROVAL
900230

Rec'd. DEC 27 1990
Recorded DEC 28 1990

AT 3:24 O'CLOCK P.M.
Holmes Co. Ohio Fees 5.00

Plat Vol. 12 Pg. 590 Recorder Richard Cravener