


PRAIRIE TOWNSHIP
S.W. QTR. SECTION 2
T-13N R-13W
HOLMES COUNTY, OHIO

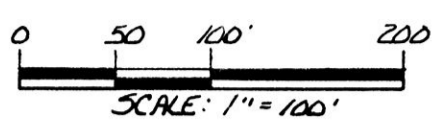

- STONE FOUND
- ▲ R.R. SPIKE FOUND
- IRON PIN FOUND
- P.K. NAIL SET
- 5/8" REBAR WITH I.D. CAP SET
- I.D. CAP MARKED "BAKER 6938"


This 1.002 acre plat is approved for residential wastewater treatment.

Sanitarian [Signature] Date 1/31/91

SPLIT APPROVED #910012

MARILYN MAXINE MILLER
154-529 234-324

WOODLAWN ASSOCIATES
244-930

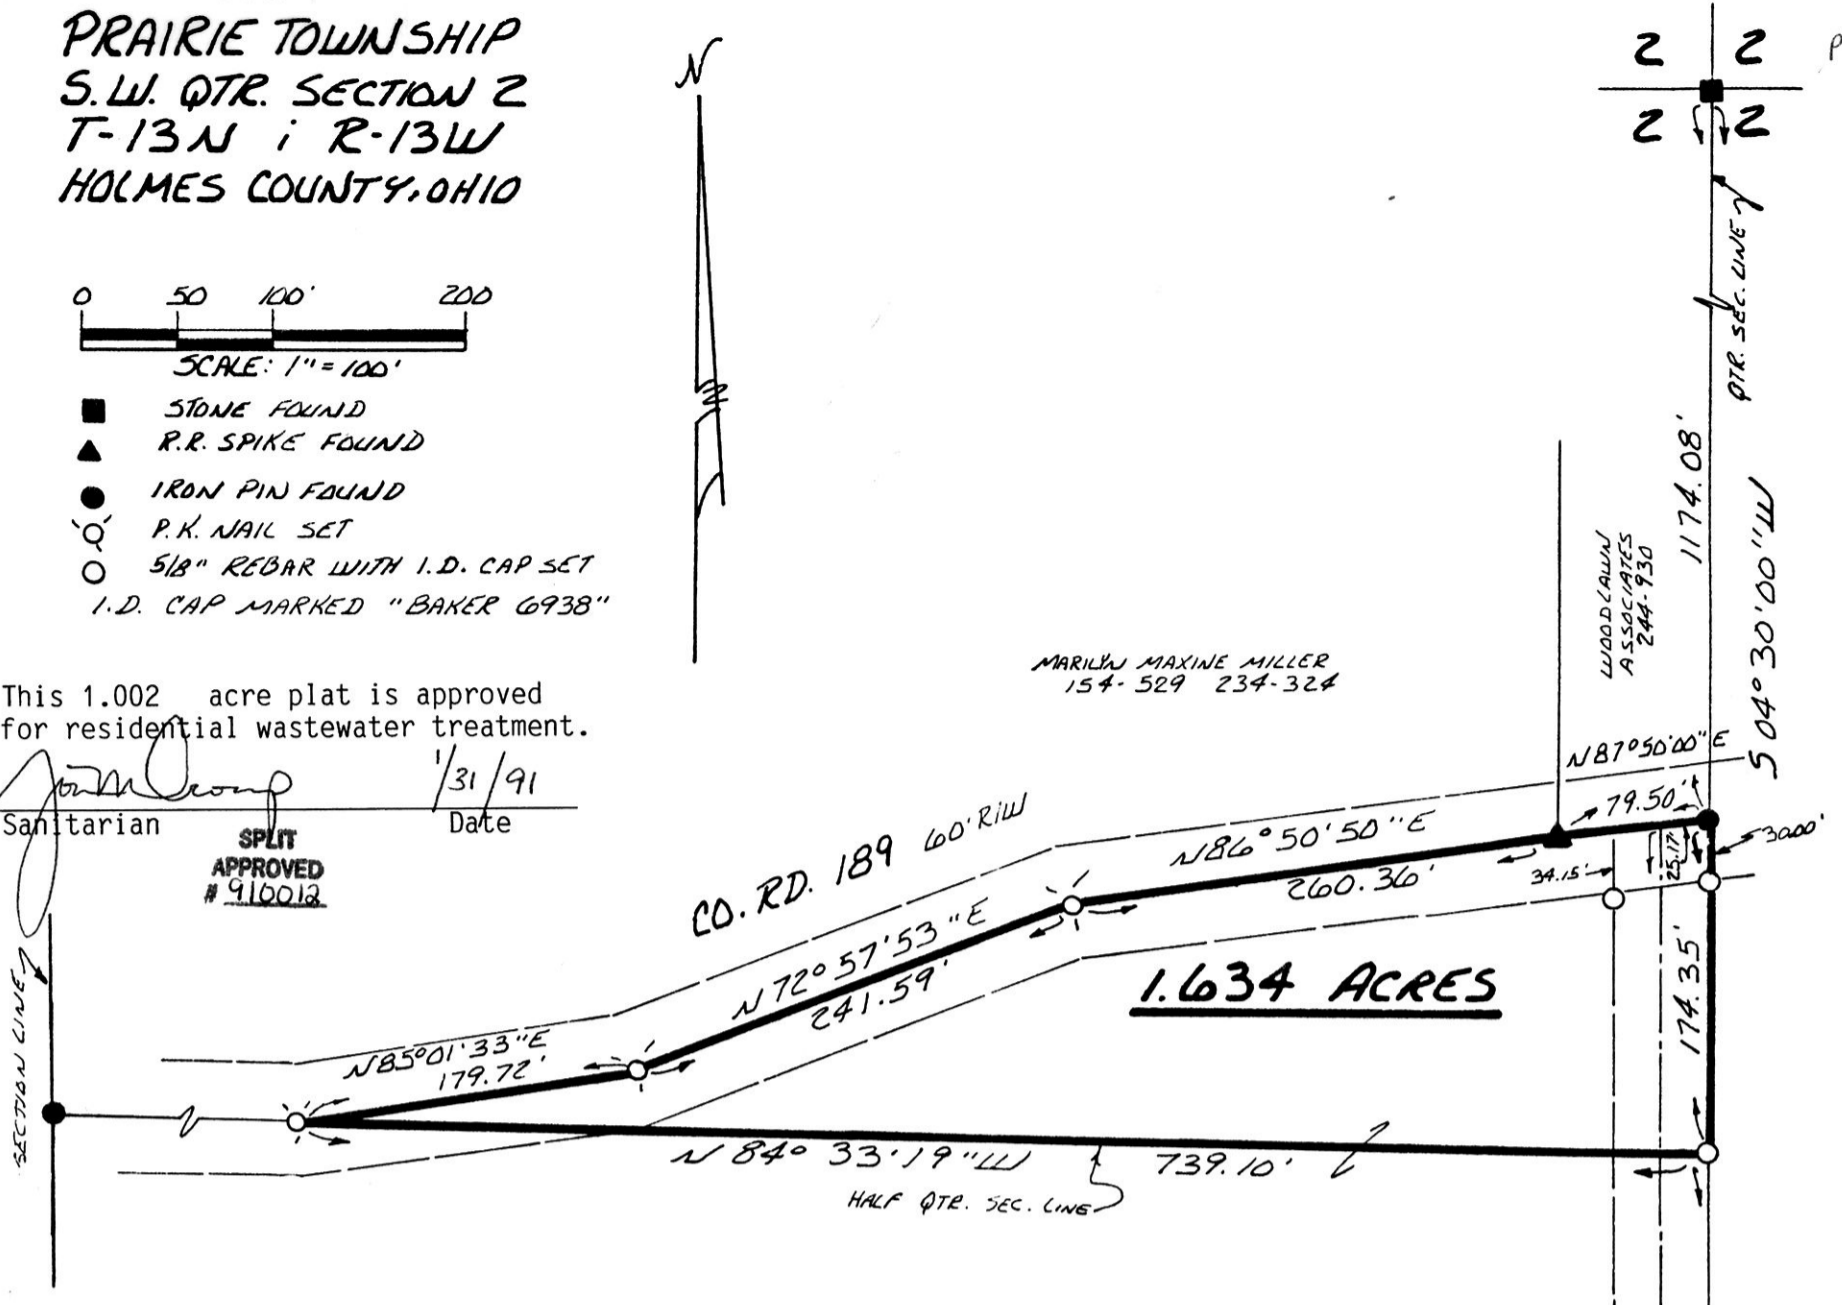

WARD & JUDY STITZMAN
237-449

REFERENCES:

- PLAT VOL. 12 PAGE 312
- PLAT VOL. 4 PAGE 20
- PLAT VOL. 3 PAGE 92
- PLAT VOL. 5 PAGE 16
- DEED VOL. 244 PAGE 930
- DEED VOL. 237 PAGE 449
- BEARINGS FROM PLAT VOL. 12 PAGE 312



I CERTIFY THIS SURVEY TO BE CORRECT TO THE BEST OF MY KNOWLEDGE.

Donald C. Baker
DONALD C. BAKER P.S. 6938
4321 T.R. 252
GLENMONT, OHIO 44628

JANUARY 11, 1991

1512-MCS

170846

REC'D FEB 4 1991


AT 2:52 O'CLOCK PM

RECORDED FEB 5 1991

Plat VOL 12 PG. 606

Holmes Co. Ohio Fee: \$9.35

Richard Giavene Recorder
John W

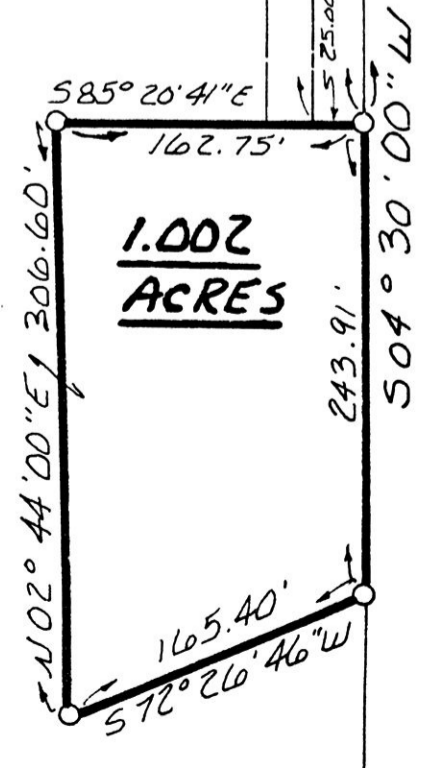

PLAT APPROVED
2/1/91 B