



PAINT TOWNSHIP
 N.W. QTR. SECTION 33
 T-15N ; R-11W
 HOLMES COUNTY, OHIO

170935

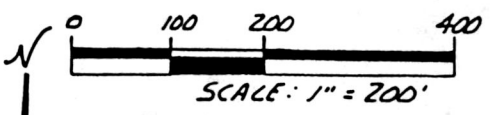

- ▲ R.R. SPIKE FOUND
- IRON PIN FOUND
- 5/8" REBAR WITH I.D. CAP SET
- I.D. CAP MARKED "BAKER6938"

REFERENCES:
 DEED VOL. 245 PAGE 600A
 PLAT VOL. 12 PAGE 347
 BEARINGS FROM DEED VOL. 149 PAGE 147

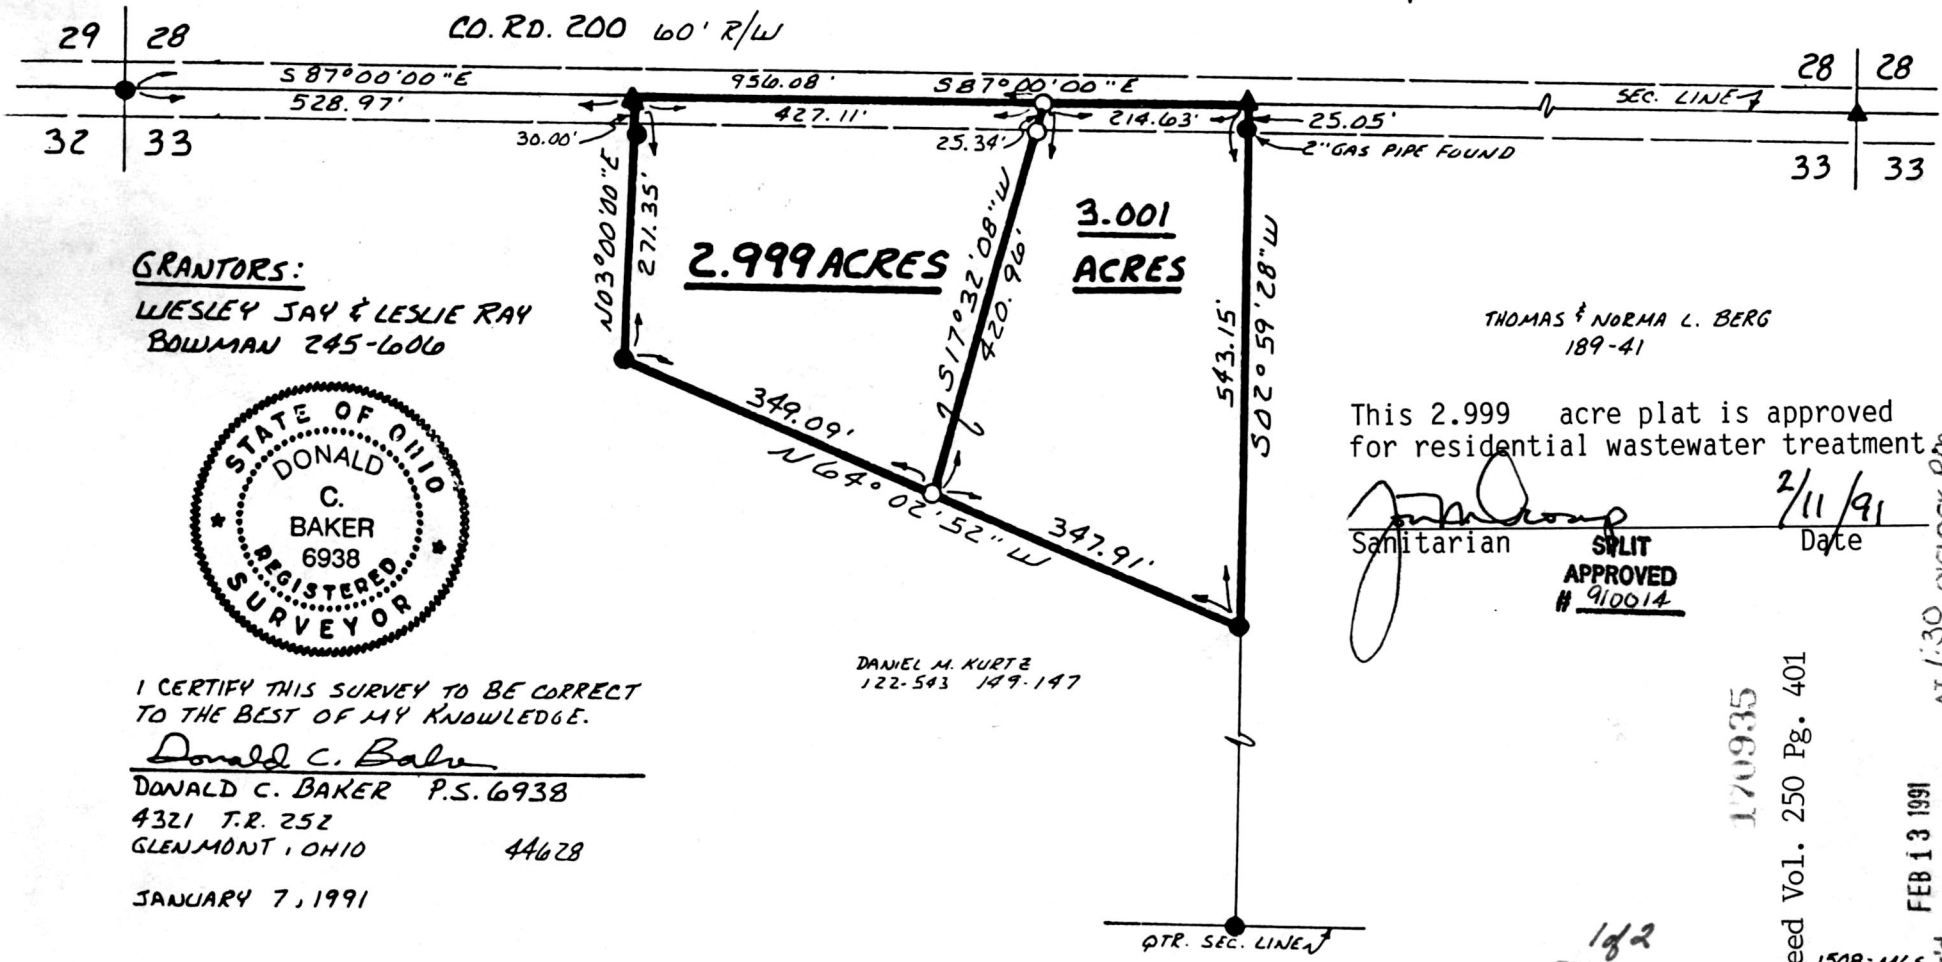

GRANTORS:

WESLEY JAY & LESLIE RAY
 BOWMAN 245-6006

THOMAS & NORMA L. BERG
 189-41



I CERTIFY THIS SURVEY TO BE CORRECT
 TO THE BEST OF MY KNOWLEDGE.

Donald C. Baker
 DONALD C. BAKER P.S. 6938
 4321 T.R. 252
 GLENMONT, OHIO 44628

JANUARY 7, 1991

DANIEL M. KURTZ
 122-543 149-147

This 2.999 acre plat is approved
 for residential wastewater treatment

[Signature]
 Sanitarian
 2/11/91
 Date

SPLIT
 APPROVED
 # 910014

170935
 Deed Vol. 250 Pg. 401

1 of 2
 PLAT APPROVED
 2/13/91 B

FEB 13 1991

Recorded FEB 14 1991
 150B-MLS

AT 1:30 O'CLOCK PM

Holmes Co. Ohio Fee: \$5.00

Plat Vol. 12 Recorder Richard Craven