

CLARK TOWNSHIP
N.E. QTR. SECTION 6
T-8N ; R-5W
HOLMES COUNTY, OHIO



SPLIT
APPROVED
910018

pd.
\$5.00

This 1.000 acre plat is approved
for residential wastewater treatment.

[Signature]
Sanitarian

2/12/91
Date

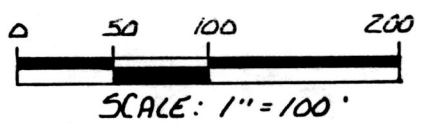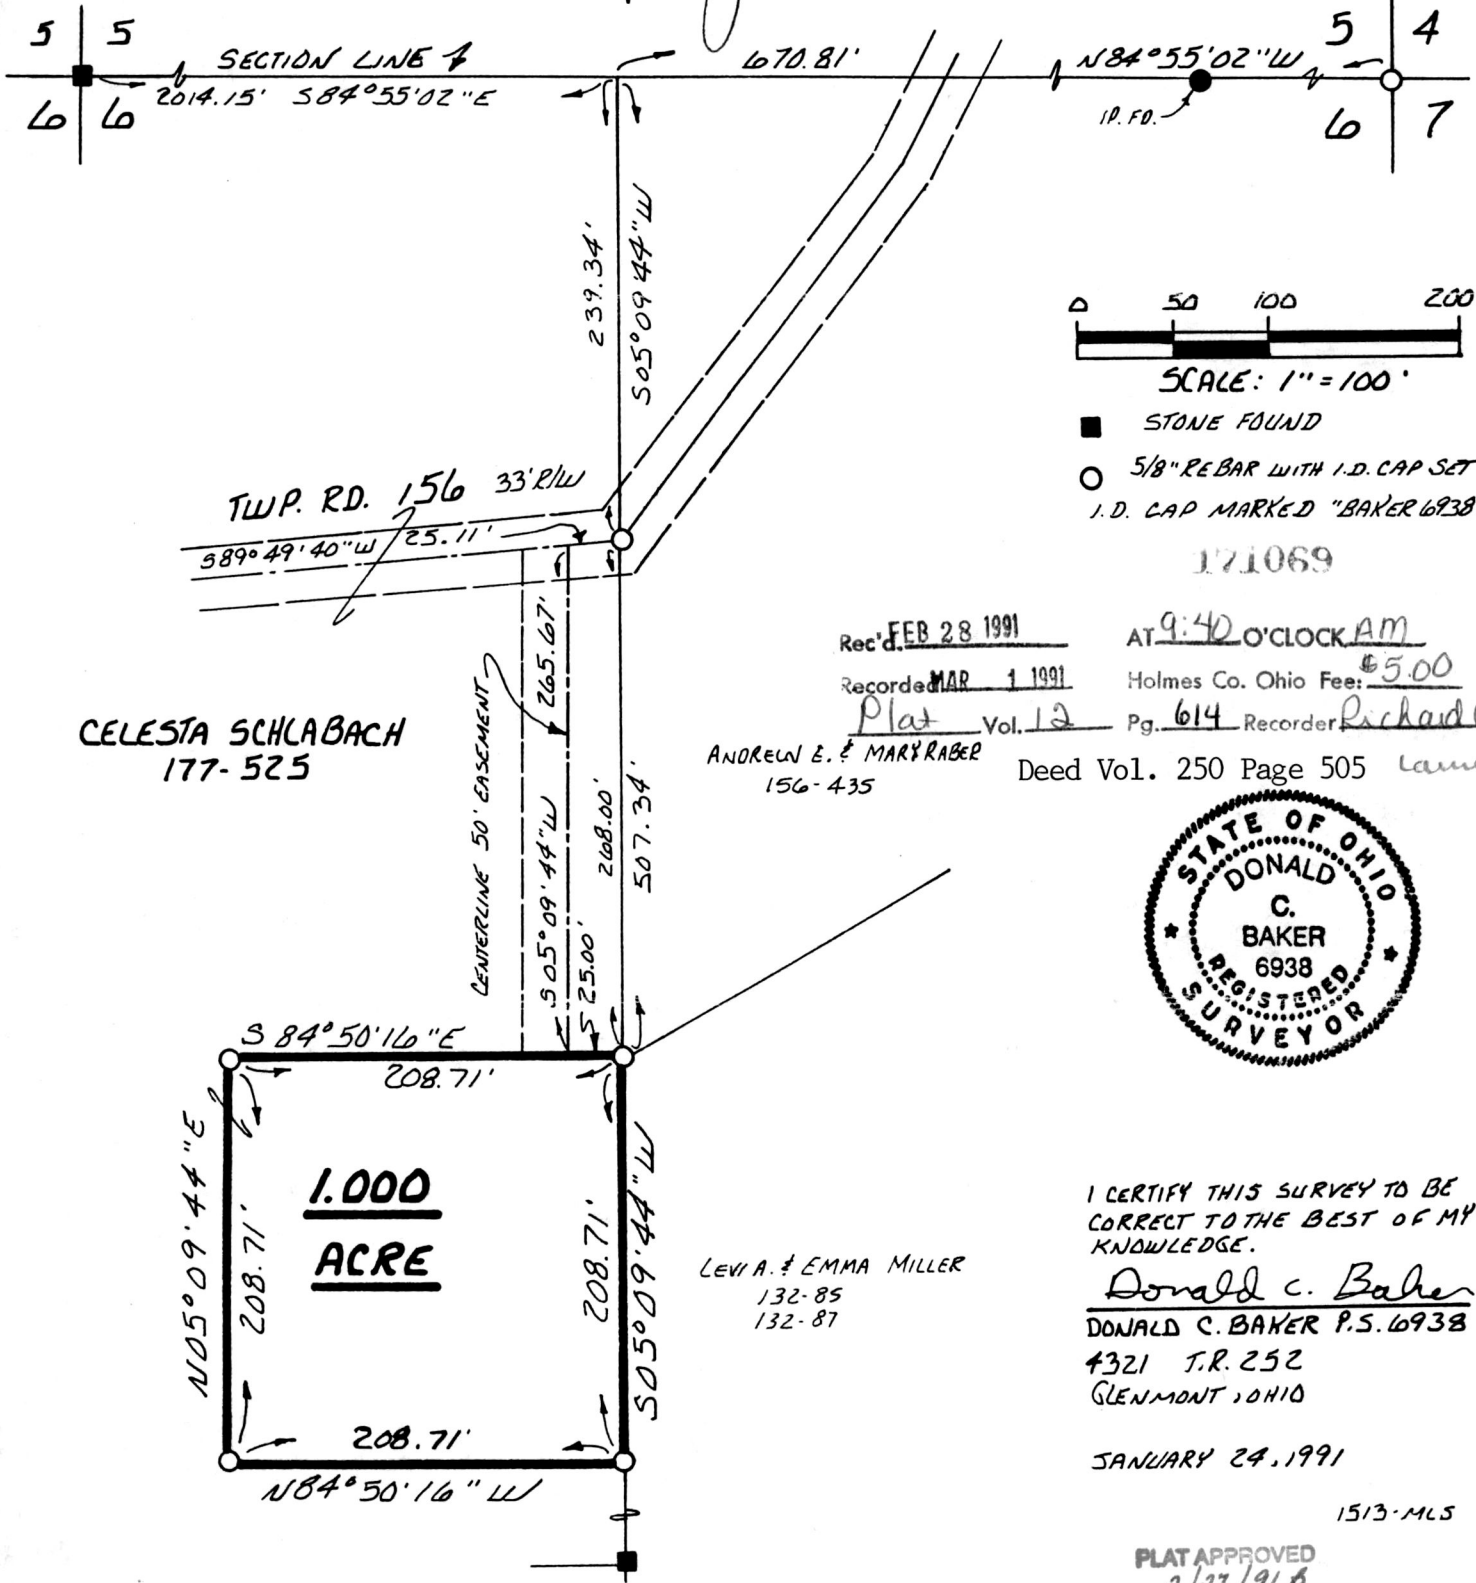

- STONE FOUND
- 5/8" REBAR WITH I.D. CAP SET
I.D. CAP MARKED "BAKER 6938"

171069

CELESTA SCHLABACH
177-525

Rec'd FEB 28 1991

AT 9:40 O'CLOCK AM

Recorded MAR 1 1991

Holmes Co. Ohio Fee: \$5.00

Plat Vol. 12

Pg. 614 Recorder *[Signature]*

ANDREW E. & MARY RAGER
156-435

Deed Vol. 250 Page 505 *land*



I CERTIFY THIS SURVEY TO BE
CORRECT TO THE BEST OF MY
KNOWLEDGE.

Donald C. Baker

DONALD C. BAKER P.S. 6938
4321 T.R. 252
GLENMONT, OHIO

JANUARY 24, 1991

LEVA & EMMA MILLER
132-85
132-87

1513-MLS

PLAT APPROVED
2/27/91 B