

- IRON PIN FOUND
- 5/8" REBAR WITH I.D. CAP SET I.D. CAP MARKED "BAKER 6938"

**REFERENCES:**

PLAT VOL. 10 PAGE 324  
 PLAT VOL. 10 PAGE 333  
 PLAT VOL. 2 PAGE 186

BEARINGS FROM PLAT VOL. 11 PAGE 47.

**ALLEY DEDICATION PLAT**  
**0.157 ACRES**  
**VILLAGE OF KILLBUCK**

KILLBUCK TOWNSHIP  
 N.W. QTR. SEC. 15  
 T-8N R-7W  
 HOLMES COUNTY, OHIO

WE HEREBY CERTIFY THAT WE ARE THE OWNERS OF THE PROPERTY SHOWN AND DESCRIBED HEREON AND THAT WE HEREBY ADOPT THIS PLAN WITH OUR FREE CONSENT, AND DEDICATE THIS ALLEY TO PUBLIC USE.

DATE March 4 1991

Henry Yoder  
 OWNER Village of Killbuck  
 Henry Yoder, Mayor

APPROVED BY THE VILLAGE OF KILLBUCK

DATE 3-4-91 Henry Yoder  
 Henry Yoder, Mayor

APPROVED BY THE HOLMES COUNTY TAX MAP OFFICE

DATE 3/6/91 Lili M. Zimlensky

APPROVED BY THE HOLMES COUNTY AUDITOR

DATE 3-11-91 Richard A. Spaven KG

APPROVED BY THE HOLMES COUNTY RECORDER

DATE 3-11-91 Sally Miller-interim

AND RECORDED IN PLAT BOOK 12 PAGE 618  
 FEE \$9.35

THE SIXTEEN FOOT ALLEY, AS SHOWN HEREON, HAS BEEN ACCEPTED FOR DEDICATION BY THE COUNCIL OF THE VILLAGE OF KILLBUCK, OHIO, BY ORDINANCE # 2-1991.

DATE 3-4-91 Quimby Felton, Jr.  
 Quimby Felton, Jr. VILLAGE OF KILLBUCK, OHIO, Clerk

I HEREBY CERTIFY THAT THIS IS A CORRECT SURVEY MADE BY ME OF A 0.157 ACRE ALLEY DEDICATION LOCATED IN THE VILLAGE OF KILLBUCK, TOWNSHIP OF KILLBUCK, COUNTY OF HOLMES & BEING PART OF THE NORTHWEST QUARTER OF SECTION 15 (T-8, R-7). I FURTHER CERTIFY THAT I HAVE FOUND OR SET THE MONUMENTS AS SHOWN HEREON.

THIS CERTIFICATION MADE THIS 6<sup>TH</sup> DAY OF SEPTEMBER 1990.

Donald C. Baker  
 DONALD C. BAKER P.S. 6938  
 4321 T.R. 252  
 GLENMONT, OHIO 44028  
 PH. 216/377-4177

171185


rec'd. MAR 1 1991 At 3:25 O'CLOCK PM  
 recorded MAR 12 1991 Holmes Co. Ohio Fee: \$9.35  
 Plat Vol. 12 Pg. 618 Recorder Sally Miller-interim  
 max

PURDY ST.

RAILROAD ST.

WAYNE D. BERTHA MULET  
 241-139

N. P. ASHCRAFT  
 221-449

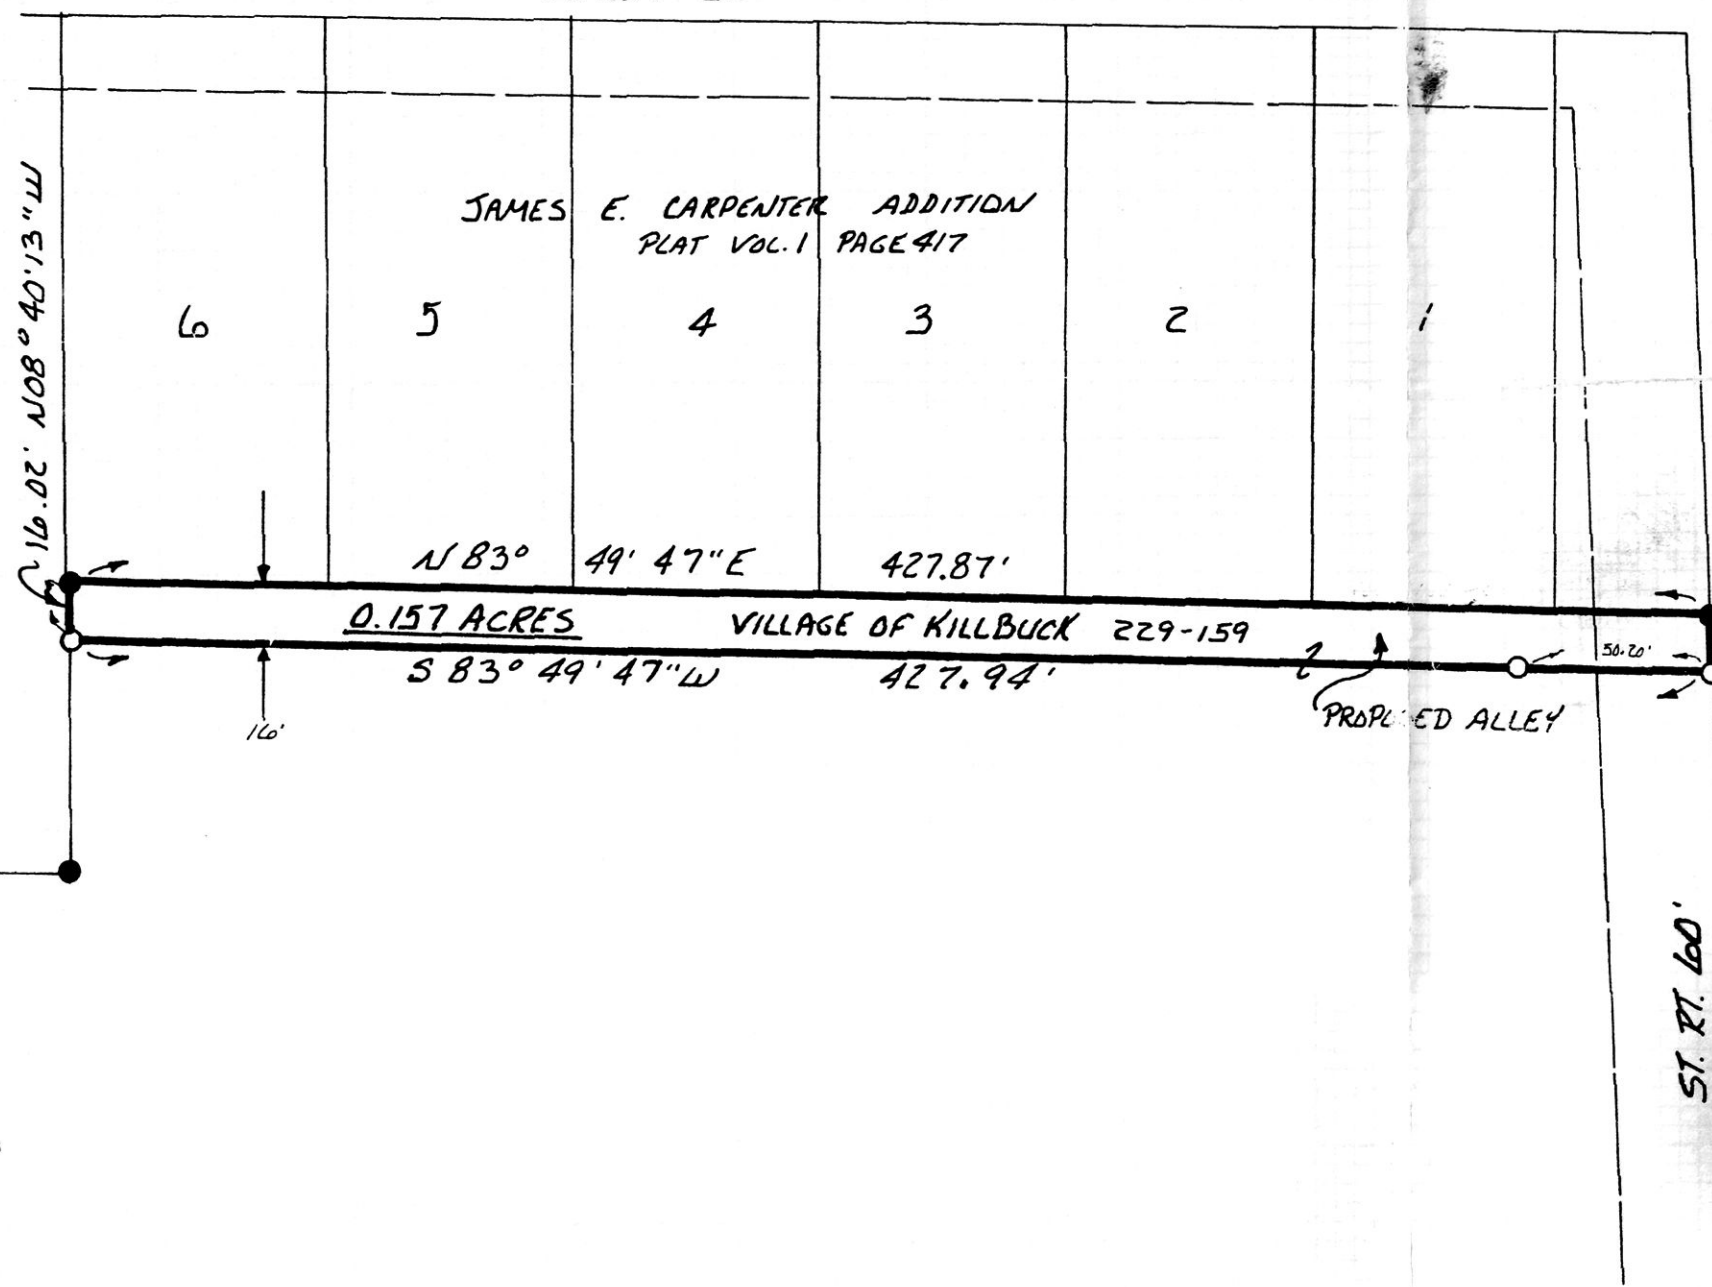

VOL 12 PAGE 618

1306-MS