



BERLIN TOWNSHIP
1ST. QTR. LOT 13
T-9N; R-6W
HOLMES COUNTY, OHIO

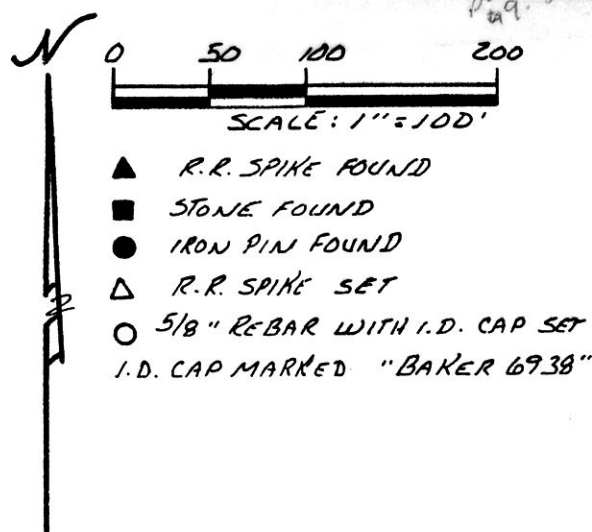

ALBERT C. & BEULAH MILLER 166-17

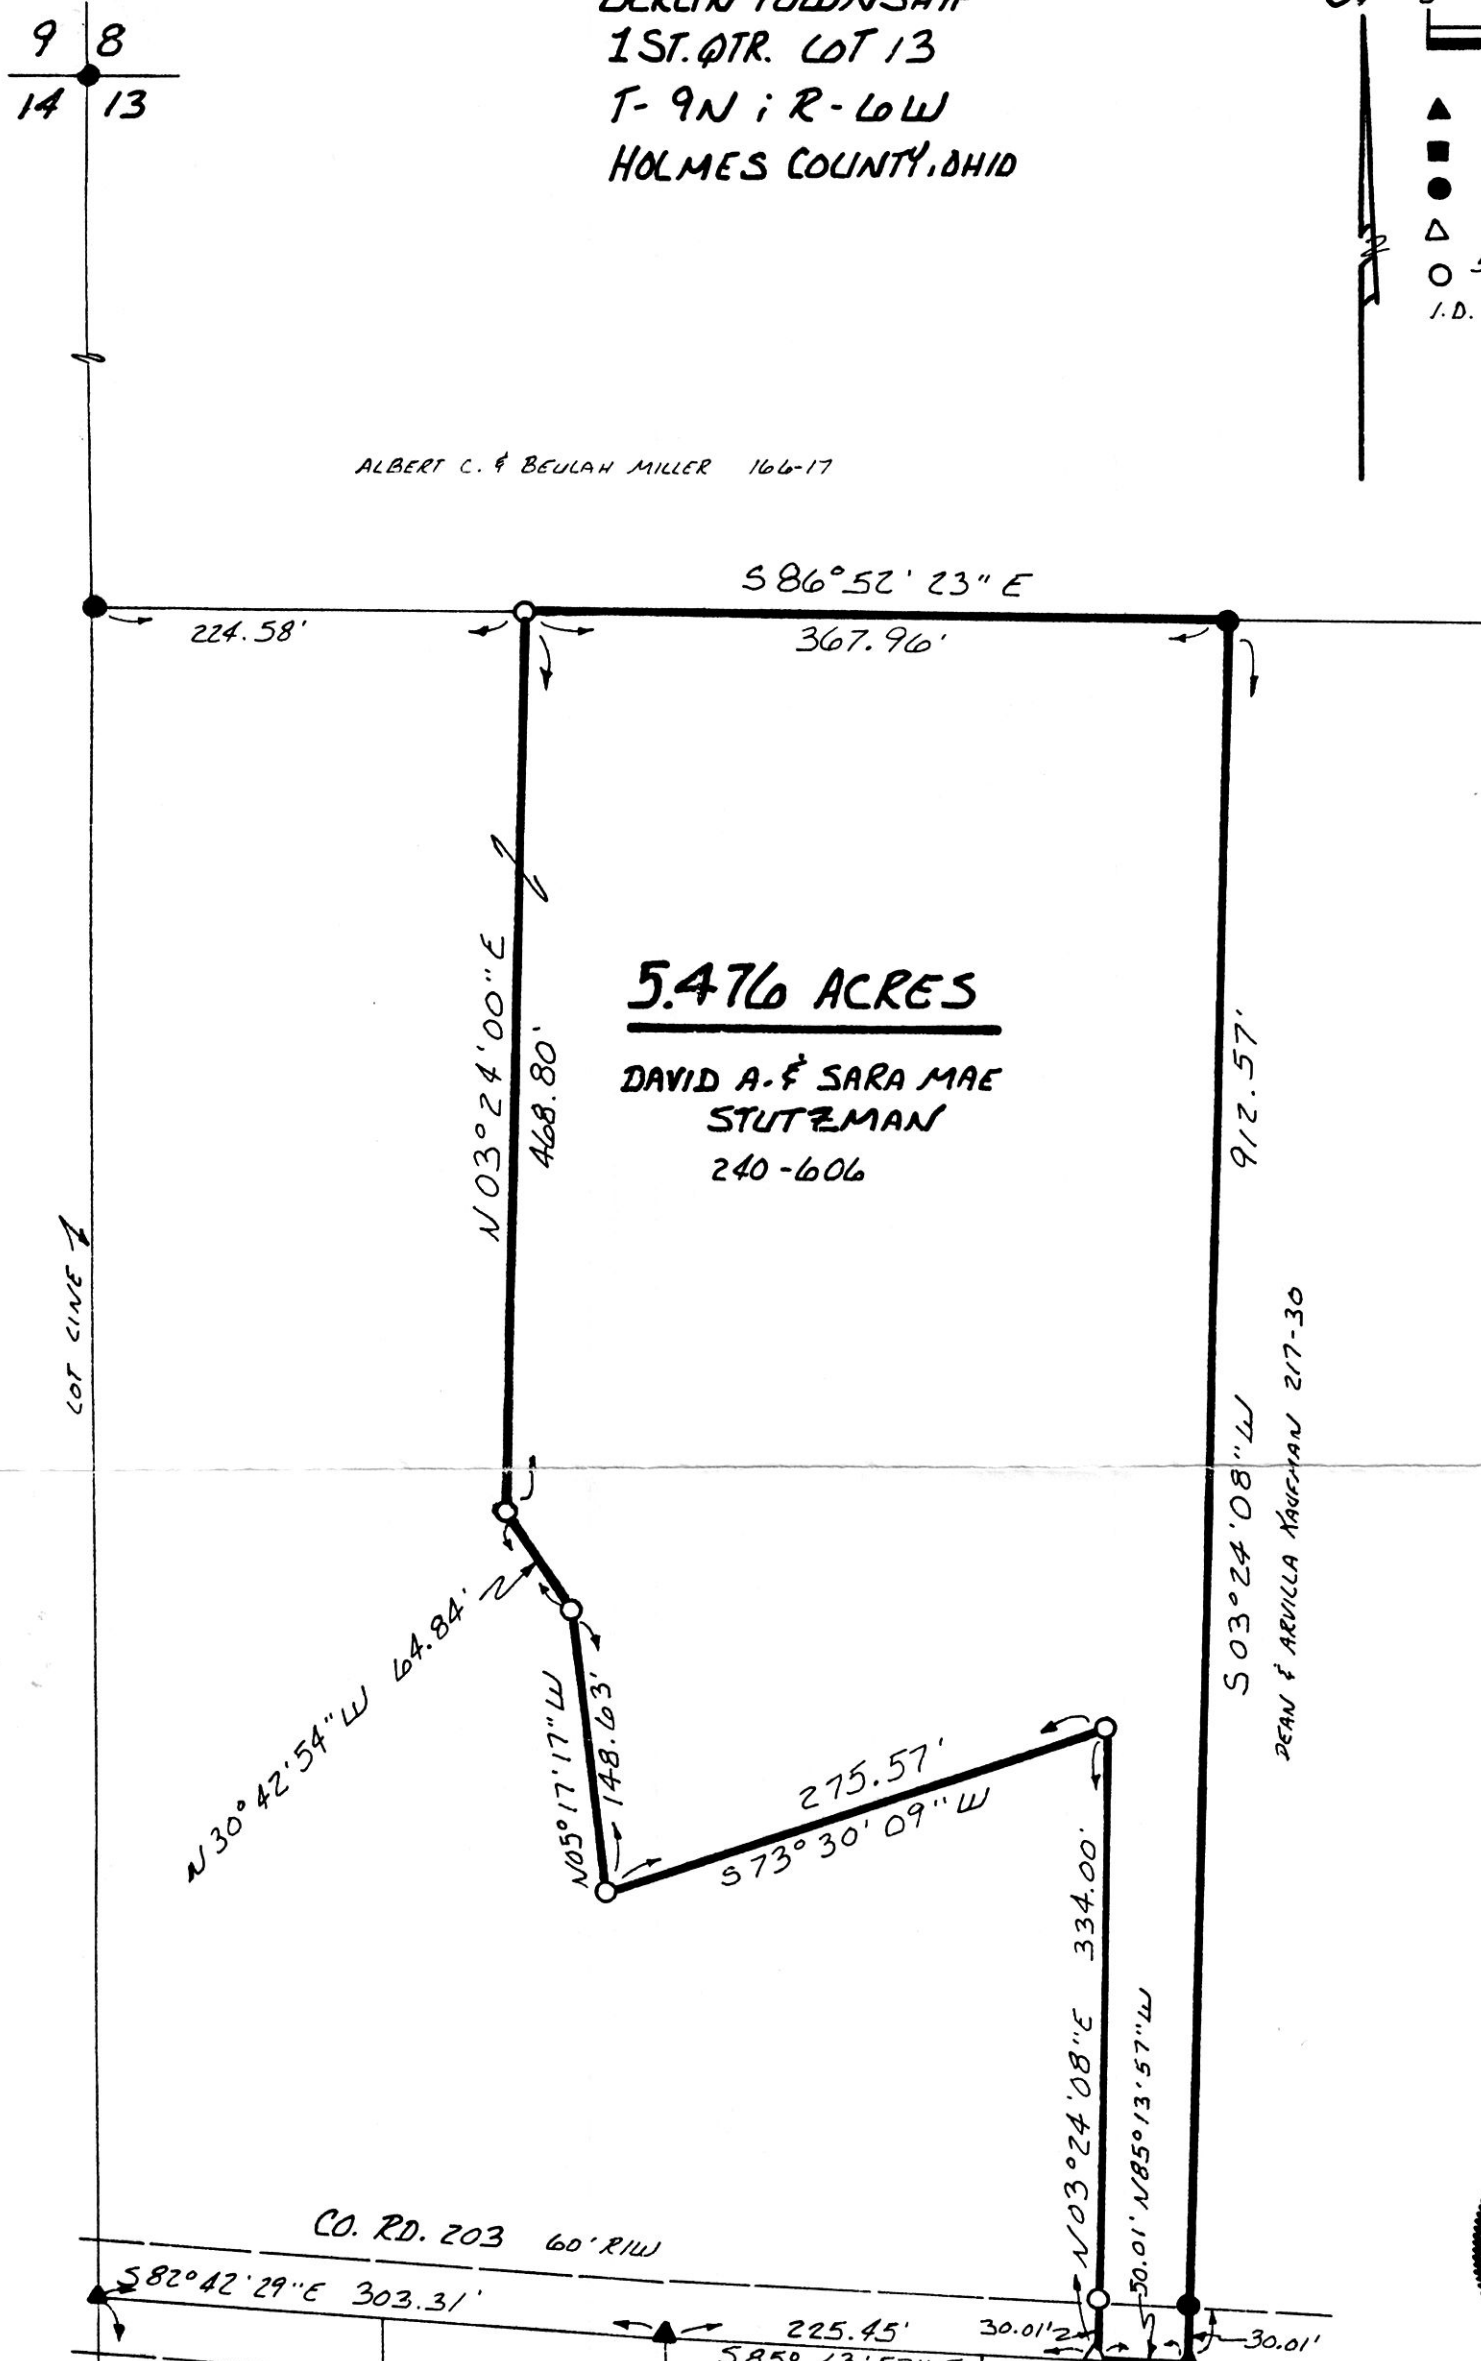


5.476 ACRES

DAVID A. & SARA MAE
STUTZMAN
240-606

REFERENCES:

DEED VOL. 246 PAGE 257
DEED VOL. 240 PAGE 606
PLAT VOL. 8 PAGE 194
DEED VOL. 217 PAGE 30

BEARINGS FROM PLAT VOL. 12
PAGE 76.

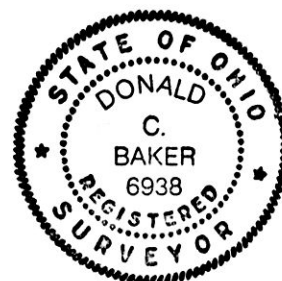

I CERTIFY THIS SURVEY TO BE CORRECT
TO THE BEST OF MY KNOWLEDGE.

Donald C. Baker

DONALD C. BAKER P.S. 6938
4321 T.R. 252
GLENMONT, OHIO 44628

DECEMBER 21, 1990

1441-MLS

LOT 1	LOT 2	LOT 3	LOT 4
HEIDELBERG	MANOR	ESTATES	DEED VOL. 246 PAGE 257
AT GILEAD'S BALM			

121303

INDEXED

Rec'd. MAR 20 1991 AT 4:23 O'CLOCK PM
 Recorded MAR 21 1991 Holmes Co. Ohio Fee: \$9.35
 Plat Vol. 12 27 623 Receiver Sally Miller - interim
 TOWN