

This 2.000 acre plat not approved for any use that generates wastewater.


SPLIT APPROVED # 9100229

Sanitarian

3/18/91 Date

ADAM S. & ANNA MILLER 192-652 225-886

SALT CREEK TOWNSHIP 4TH. QTR. LOT 10 T-10N ; R-10W HOLMES COUNTY, OHIO

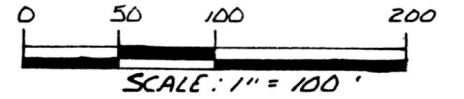

- ▲ R.R. SPIKE FOUND
- STONE FOUND
- IRON PIN FOUND
- 5/8" REBAR WITH I.D. CAP SET I.D. CAP MARKED "BAKER 6938"

REFERENCES:

- PLAT VOL. 13 PAGE 24
- PLAT VOL. 7 PAGE 232
- DEED VOL. 225 PAGE 886
- DEED VOL. 217 PAGE 281
- BEARINGS FROM PLAT VOL. 13 PAGE 24




I CERTIFY THIS SURVEY TO BE CORRECT TO THE BEST OF MY KNOWLEDGE.

Donald C. Baker DONALD C. BAKER P. S. 6938 4321 T.R. 252 GLENMONT, OHIO 44628

FEBRUARY 14, 1991

PLAT APPROVED 3/29/91

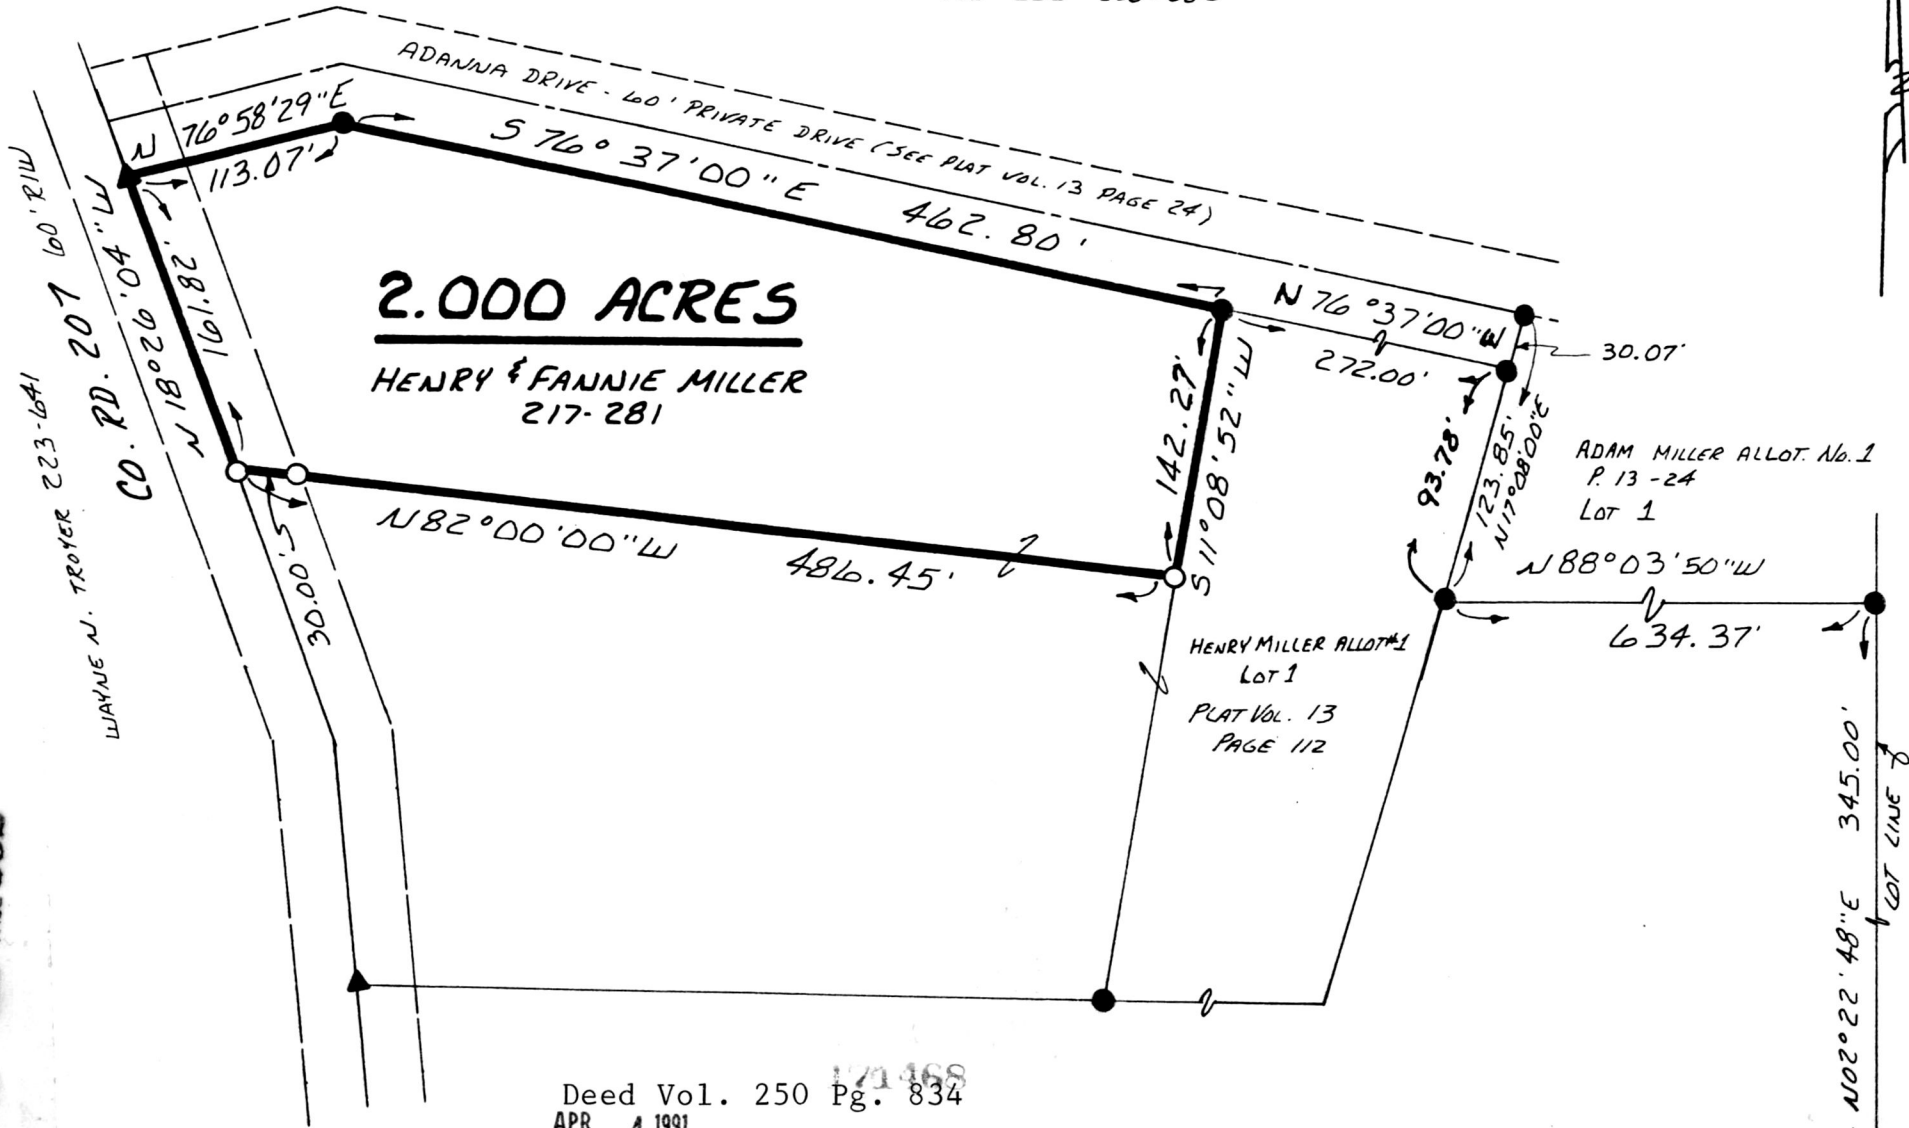

171468

VOL 12 PAGE 632

1540-MLS

Deed Vol. 250 Pg. 834 APR 4 1991 AT 9:51 O'CLOCK AM Holmes Co. Ohio Fee: \$5.00 Plat Vol. 12 Pg. 632 Recorder Mary Ellen Sigueta RR

SALT CREEK TWP. BERLIN TWP.

LOT LINE 7 10 10