

MECHANIC TOWNSHIP
N.E. QTR. FRACTIONAL SEC. 3
T-8N; R-6W, HOLMES CO., OHIO





- STONE FOUND
- ▲ R.R. SPIKE FOUND
- P.K. NAIL FOUND
- IRON PIN FOUND
- △ R.R. SPIKE SET
- 5/8" REBAR WITH I.D. CAP SET
I.D. CAP MARKED "BAKER 6938"

REFERENCES:

PLAT VOL. 9 PAGE 109 PLAT VOL. 5 PAGE 22
 PLAT VOL. 4 PAGE 103 PLAT VOL. 7 PAGE 240
 PLAT VOL. 8 PAGE 538
 VARIOUS DEEDS AS SHOWN
 BEARINGS FROM A SURVEY BY R. SCOTT JOHNSON
 REG. #6791 - DATED: APRIL 23, 1987

NOTE:
 SURVEY BY R. SCOTT JOHNSON DATED: APRIL 23, 1987
 SHOWS THIS LINE AS BEING ROY D. & MARY R. MILLER'S WEST LINE

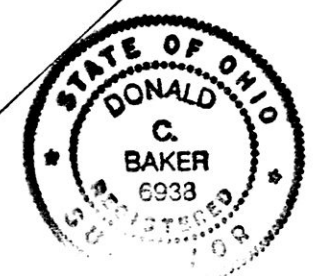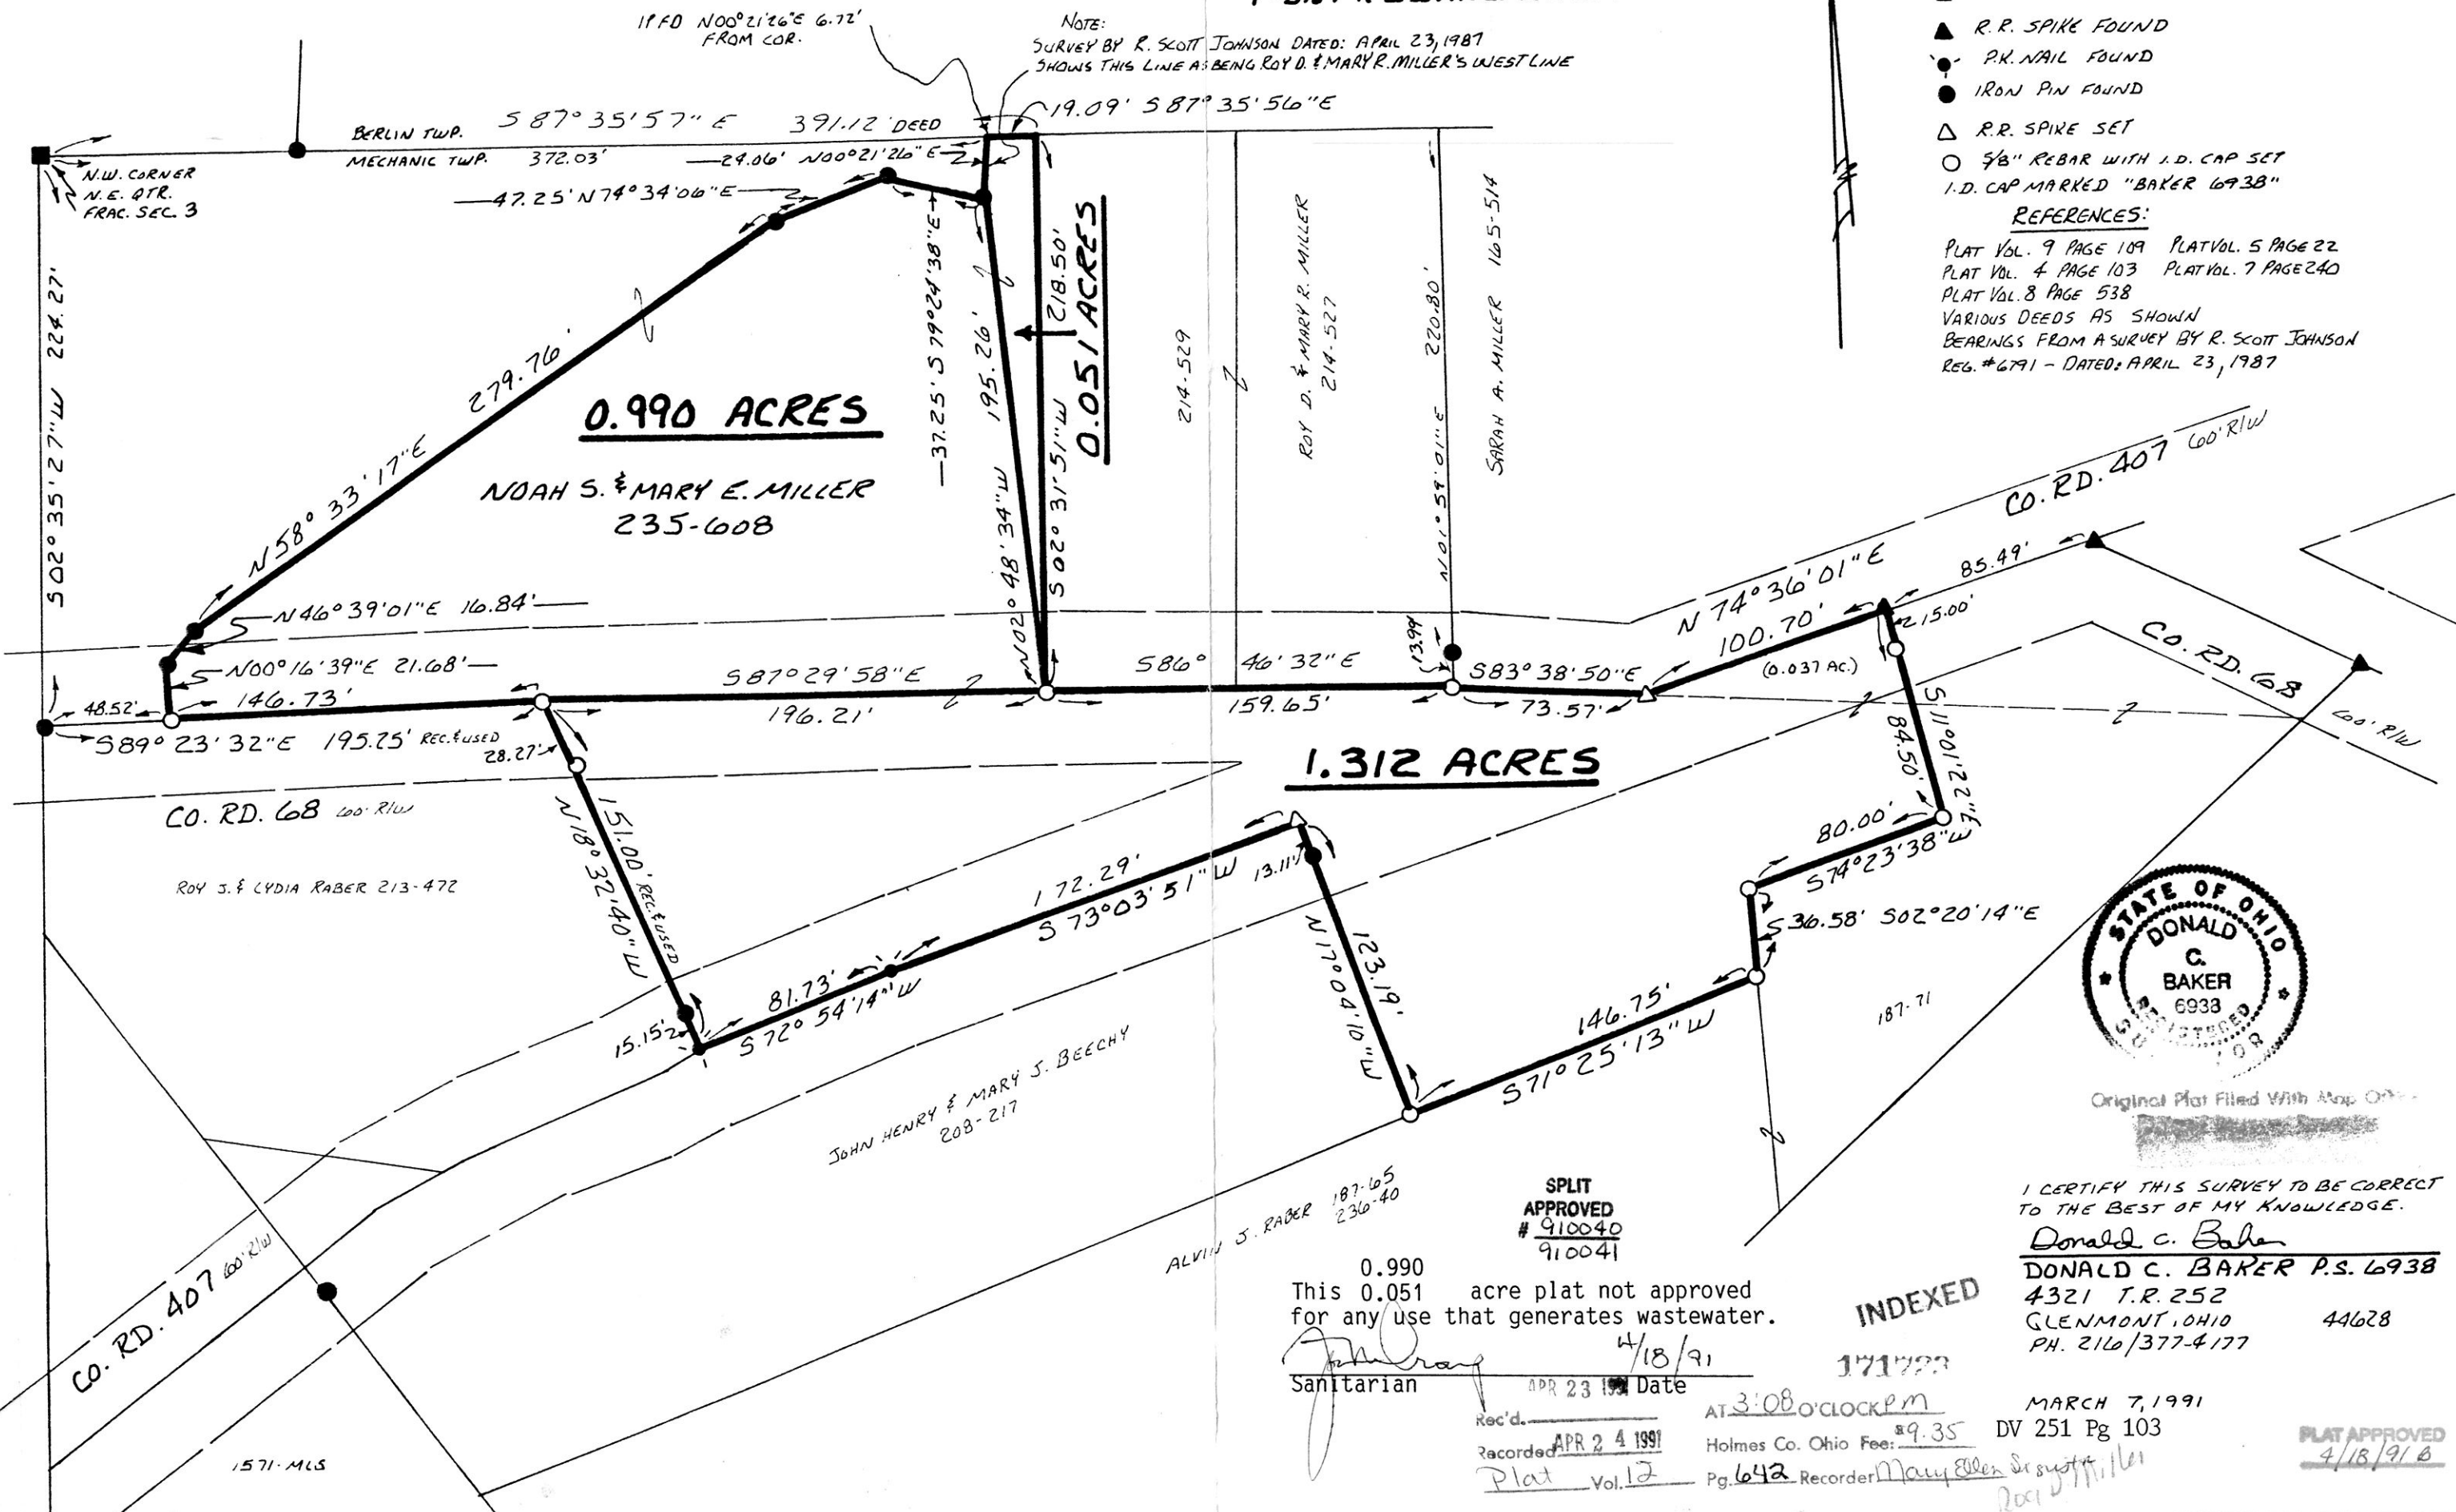

Original Plat Filed With Map Office
 I CERTIFY THIS SURVEY TO BE CORRECT TO THE BEST OF MY KNOWLEDGE.

Donald C. Baker
 DONALD C. BAKER P.S. 6938
 4321 T.R. 252
 GLENMONT, OHIO 44628
 PH. 216/377-4177

0.990
 This 0.051 acre plat not approved for any use that generates wastewater.

Sanitarian *[Signature]* Date 4/18/91

SPLIT APPROVED # 910040 910041

Rec'd. APR 24 1991
 Recorded APR 24 1991
 Plat Vol. 12

AT 3:08 O'CLOCK P.M.
 Holmes Co. Ohio Fee: \$9.35
 Pg. 642 Recorder *[Signature]*

INDEXED

171723
 MARCH 7, 1991
 DV 251 Pg 103

PLAT APPROVED 4/18/91 B