


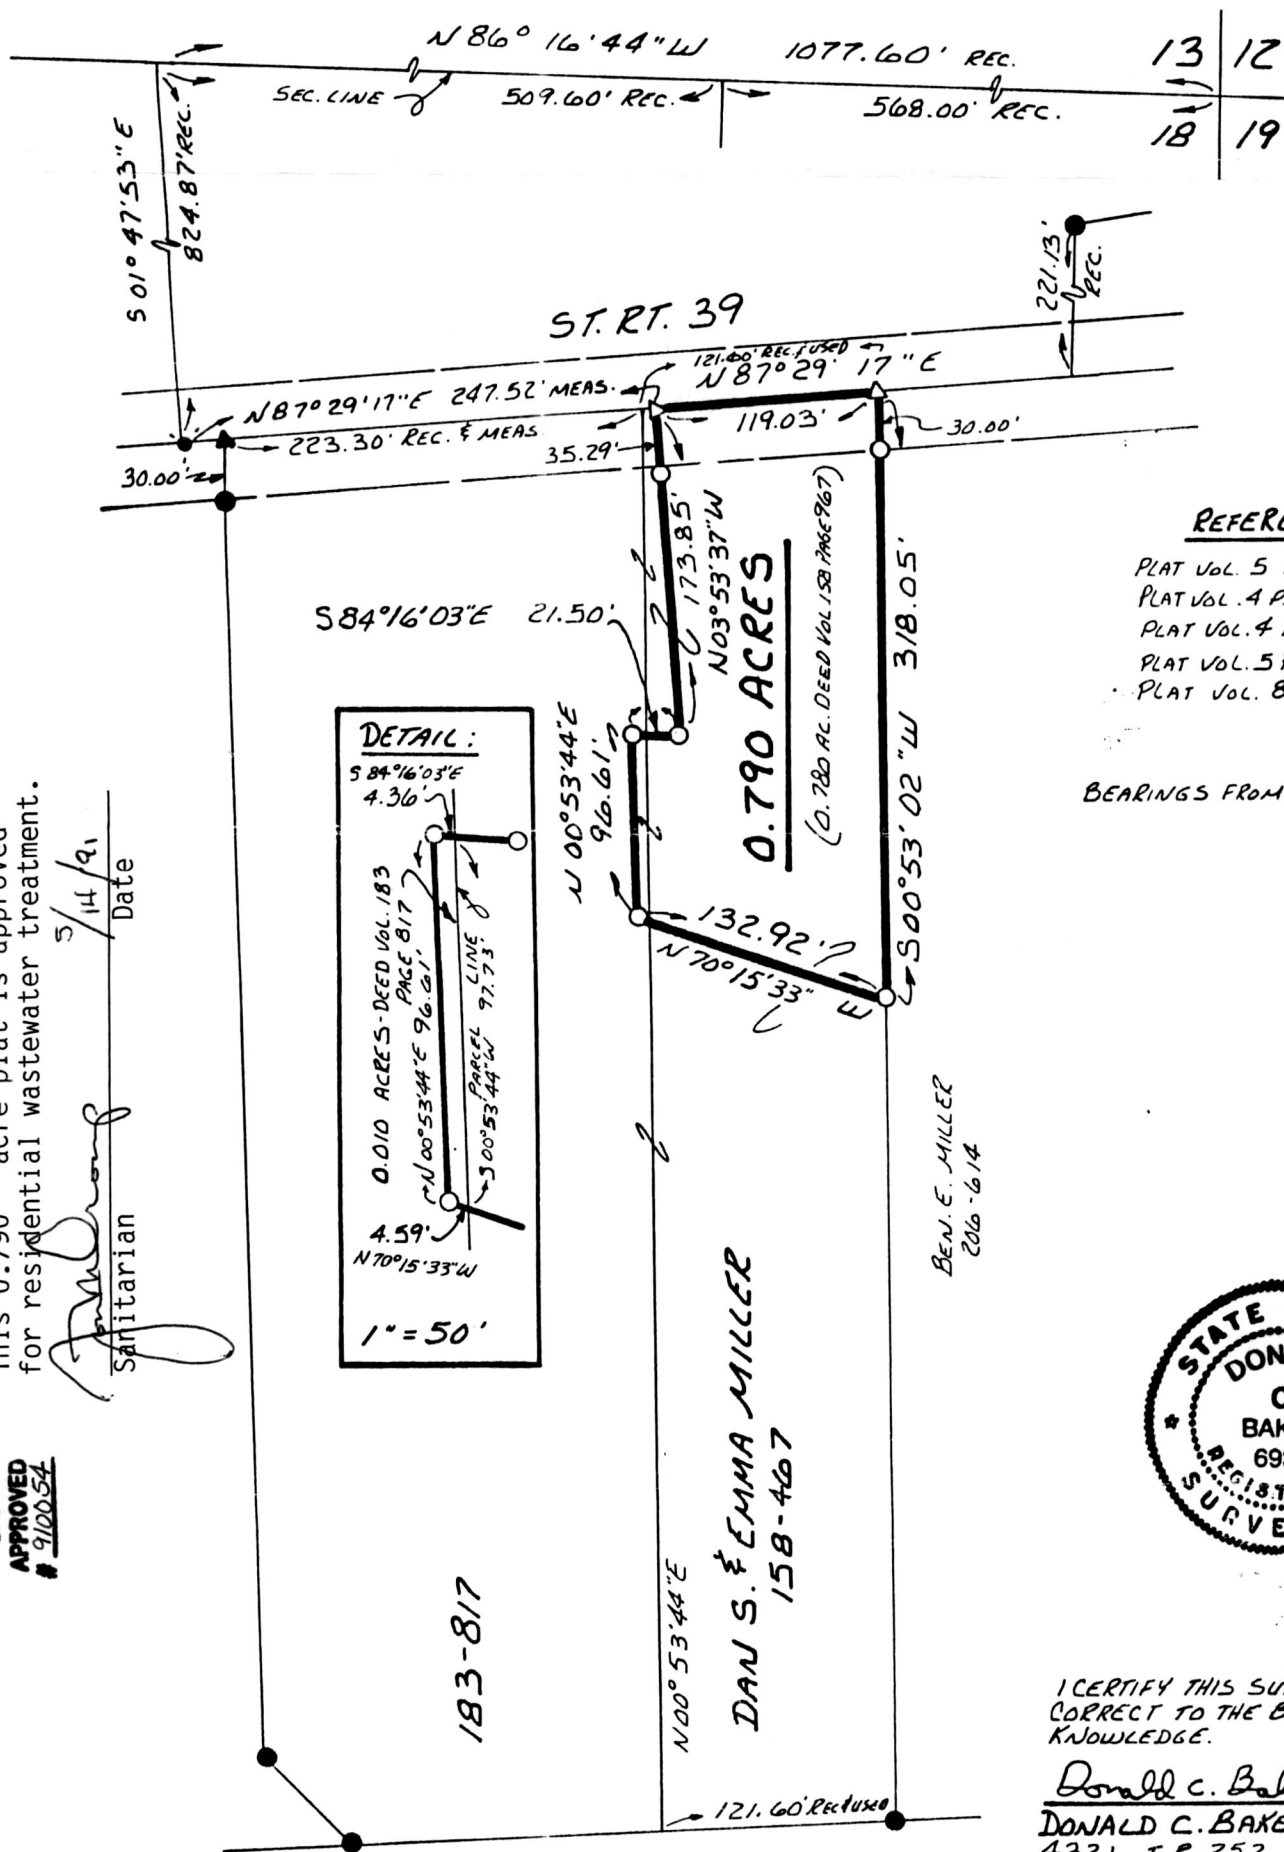

- ▲ R.R. SPIKE FOUND
- P.K. NAIL FOUND
- IRON PIN FOUND
- 5/8" REBAR WITH I.D. CAP SET
- I.D. CAP MARKED "BAKER 6938"
- ◻ R.R. SPIKE SET

WALNUT CREEK TOWNSHIP
 N.E. QTR. FRACTIONAL SEC. 18
 T-9N ; R-5W
 HOLMES COUNTY, OHIO



REFERENCES:


- PLAT VOL. 5 PAGE 37
- PLAT VOL. 4 PAGE 83
- PLAT VOL. 4 PAGE 96
- PLAT VOL. 5 PAGE 8
- PLAT VOL. 8 PAGE 418

BEARINGS FROM PLAT VOL. 10 PAGE 682

This 0.790 acre plat is approved for residential wastewater treatment.

Sanitarian
 Date 5/14/91

SPLIT APPROVED # 910054

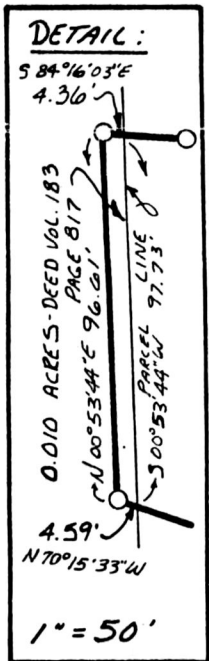

I CERTIFY THIS SURVEY TO BE CORRECT TO THE BEST OF MY KNOWLEDGE.

Donald C. Baker
 DONALD C. BAKER P.S. 6938
 4321 T.R. 252
 GLENMONT, OHIO 44028

INDEXED

APRIL 29, 1991

Rec'd. MAY 15 1991

AT 4:07 O'CLOCK PM

Recorded MAY 16 1991

Holmes Co. Ohio Fee: \$5.00

Plat Vol. 12

Pg. 657 Recorder Mary Ellen Depina

PLAT APPROVED 5/15/91