


172884

Plat 75.10

MECHANIC TOWNSHIP
N.E. QTR. FRACT'L SEC. 8
T-8N R-6W
HOLMES COUNTY, OHIO

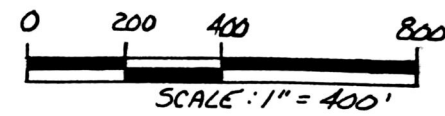

- STONE FOUND
- IRON PIN FOUND
- 5/8" REBAR WITH I.D. CAP SET
I.D. CAP MARKED "BAKER 6938"

REFERENCES:

- DEED VOL. 244 PAGE 160
- DEED VOL. 247 PAGE 246
- PLAT VOL. 13 PAGE 75
- DEED VOL. 247 PAGE 243
- DEED VOL. 200 PAGE 181

BEARINGS FROM PLAT VOL. 12
PAGE 435



INDEXED


172884

REC'D. JUL 16 1991
 AT 4:16 O'CLOCK PM
 RECORDED JUL 17 1991
 Plat 12 VOL. 12 PG. 708
 Holmes Co. Ohio Fee: 75.10
 Recorder Mary Ellen Sigrist
 Deed Vol. 252 pg 179

I CERTIFY THIS SURVEY TO BE CORRECT
 TO THE BEST OF MY KNOWLEDGE.
Donald C. Baker
 DONALD C. BAKER P.S. 6938
 4321 T.R. 252
 GLENMONT, OHIO 44628
 NOV. 15, 1990

PLAT APPROVED
7/15/91 B

1403-MLS

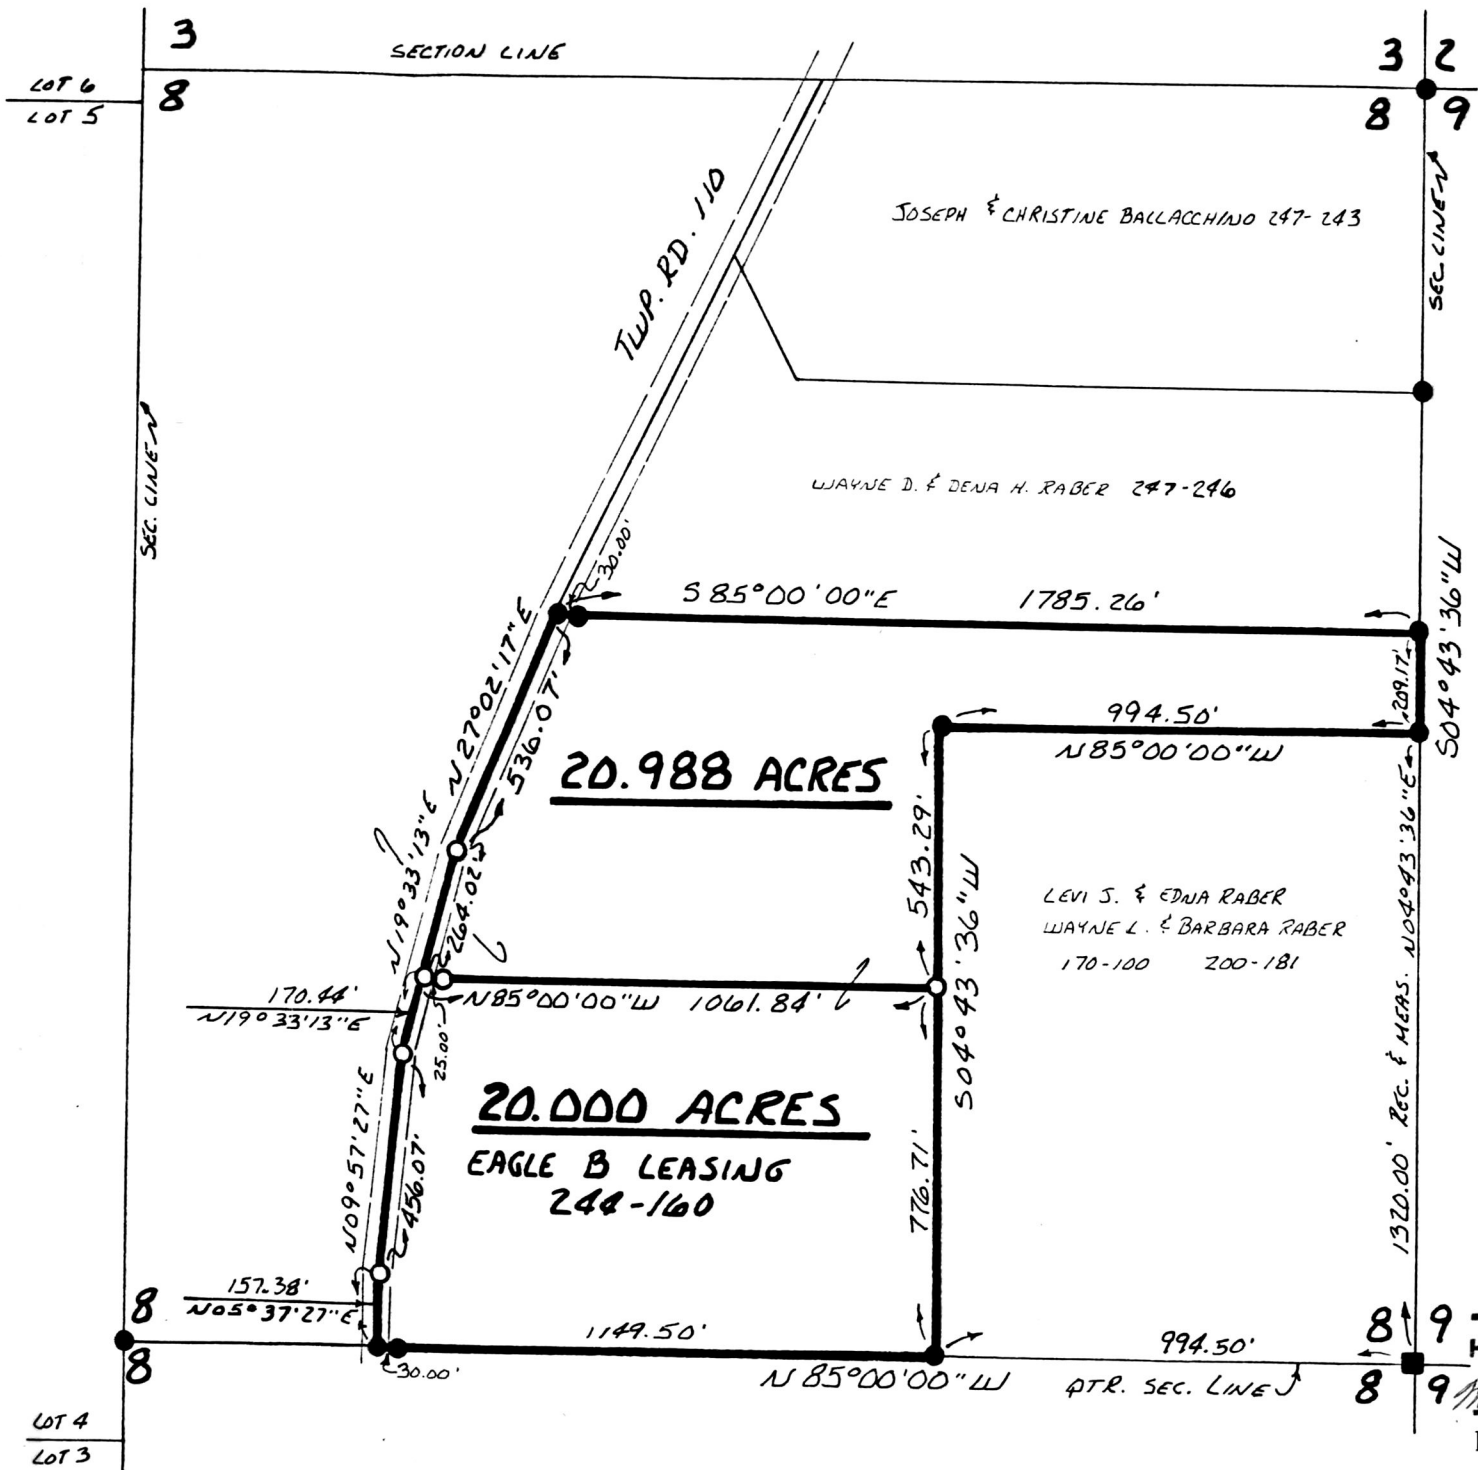

VOL 12 PAGE 708

LOT 4
LOT 3

LOT 6
LOT 5