

- P.K. NAIL FOUND
- IRON PIN FOUND
- △ R.R. SPIKE SET
- 5/8" REBAR WITH I.D. CAP SET
- I.D. CAP MARKED "BAKER 6938"

REFERENCES:


DEED VOL. 208 PAGE 106  
 DEED VOL. 223 PAGE 131  
 DEED VOL. 242 PAGE 782  
 PLAT VOL. 12 PAGE 176  
 BEARINGS FROM PLAT VOL. 12 PAGE 176



I CERTIFY THIS SURVEY TO BE CORRECT  
 TO THE BEST OF MY KNOWLEDGE.

Donald C Baker  
 DONALD C. BAKER P.S. 6938  
 4321 T.R. 252  
 GLENMONT, OHIO 44628  
 MAY 23, 1991  
 1713-MLS

GILBERT DEAN ANDERSON  
 215-764  
 215-766

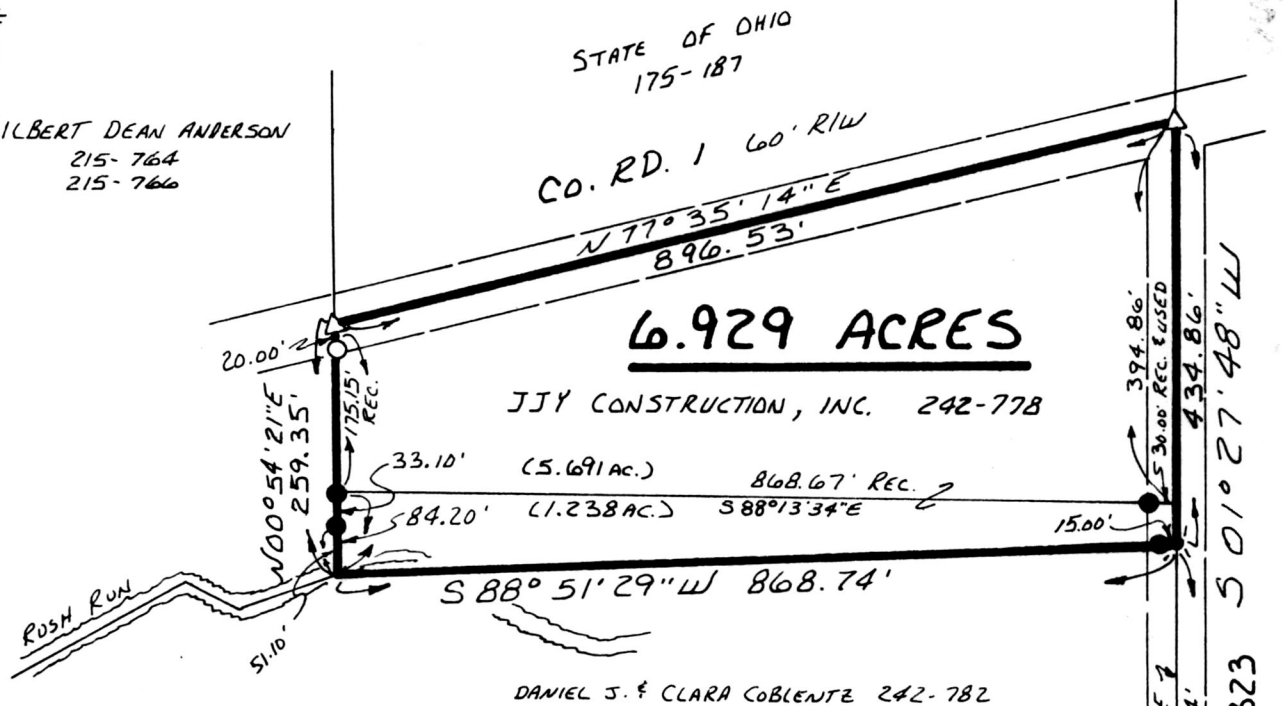

REC'D. 173005  
JUL 24 1991  
 AT 9:31 O'CLOCK AM  
 RECORDED JUL 25 1991  
Plat VOL 12 PG. 712  
 Holmes Co. Ohio Fee: \$5.00

Mary Ellen Siquet Recorder  
Deed Vol 252 pg 276  
*Paul Miller*

29 29  
 29 29

PLAT RECORDED  
7/22/91

*Paul Miller*