



SALT CREEK TOWNSHIP
N.W. QTR. FRACTIONAL SEC. 10
T-14N ; R-12W
HOLMES COUNTY, OHIO

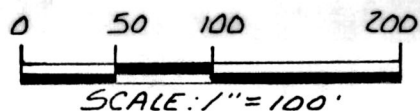

- IRON PIN FOUND
- 5/8" REBAR WITH I.D. CAP SET I.D. CAP MARKED "BAKER 6938"


BEARINGS FROM PLAT VOL. 11 PAGE 60

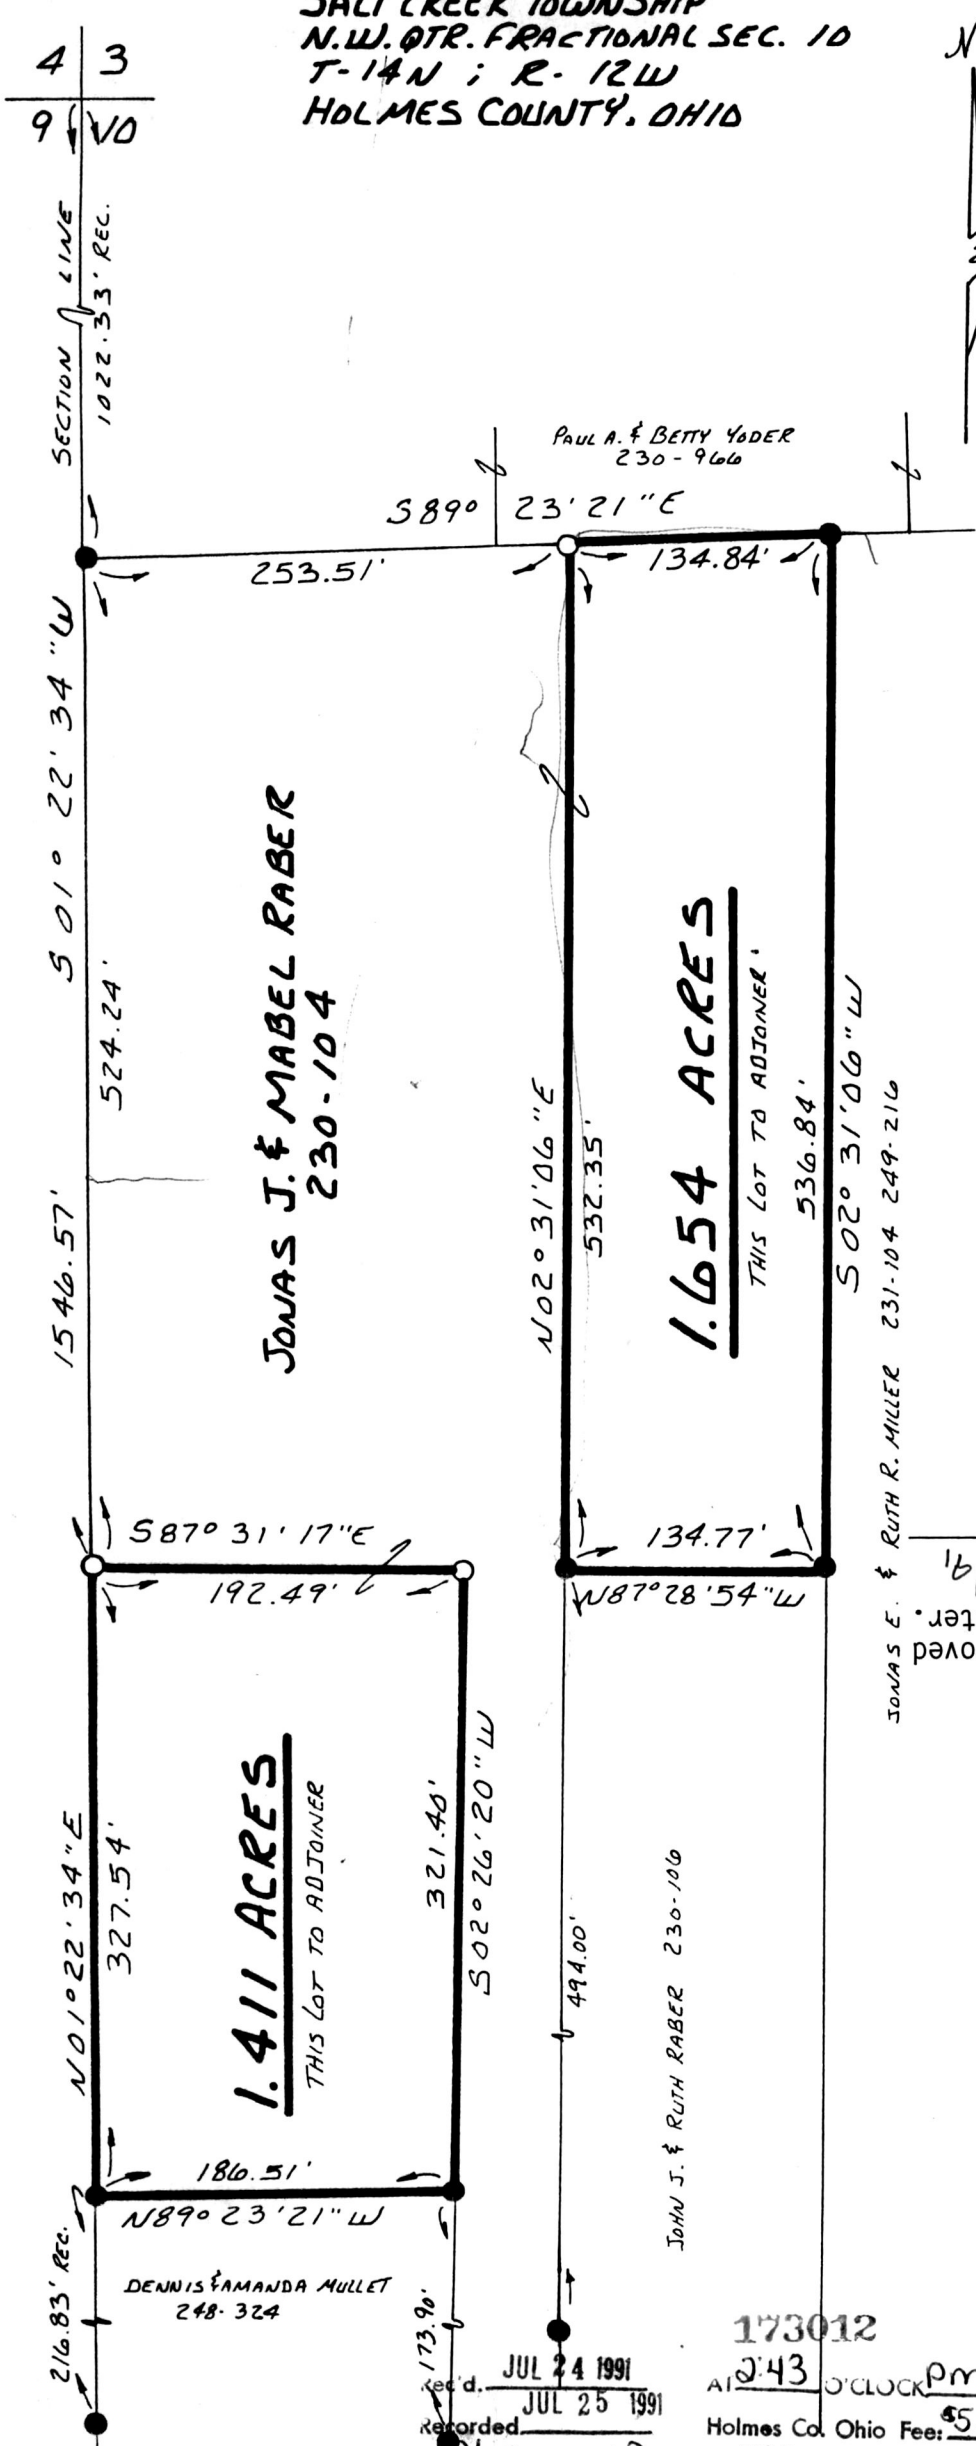

SPLIT APPROVED # 910100

SPLIT APPROVED # 910101

1.411
This 1.654 acre parcel is not approved for any use that generates wastewater.
Date 7/15/91
Sanitarian

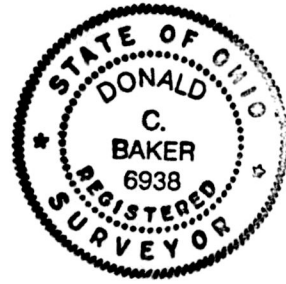

I CERTIFY THIS SURVEY TO BE CORRECT TO THE BEST OF MY KNOWLEDGE.

Donald C. Baker
DONALD C. BAKER P.S. 6938
4321 T.R. 252
GLENMONT, OHIO 44628
JUNE 11, 1991

173012
AL 2:43 O'CLOCK pm
Recorded JUL 24 1991
JUL 25 1991
Holmes Co. Ohio Fee: \$5.00
Plat Vol. 12 Pg. 713 Recorder: Mary Ellen Semister
Deed Vol 252 pg 290 & 292
Dan 7/19/91

1741-MLS