


BERLIN TOWNSHIP
1ST. QTR. LOT 1
T-9N ; R-6W
HOLMES COUNTY, OHIO

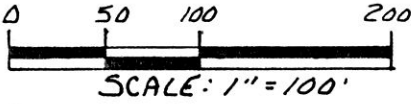


- IRON PIN FOUND
- △ R.R. SPIKE SET
- 5/8" REBAR WITH I.D. CAP SET
- I.D. CAP MARKED "BAKER 6938"

REFERENCES:

- PLAT VOL. 8 PAGE 621
- PLAT VOL. 12 PAGE 563
- DEED VOL. 226 PAGE 100
- DEED VOL. 221 PAGE 68


BEARINGS FROM PLAT VOL. 10 PAGE 166
173060

Rec'd. JUL 29 1991 AT 10:33 O'CLOCK AM
 Recorded JUL 30 1991 Holmes Co. Ohio Fee: 15.00
 Plat Vol. 12 Pg. 716 Recorder Mary Ellen
 Deed Vol 252 pg 326

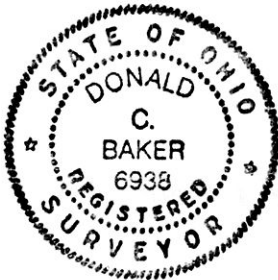

INDEXED

N 04° 48' 40" E
Lined

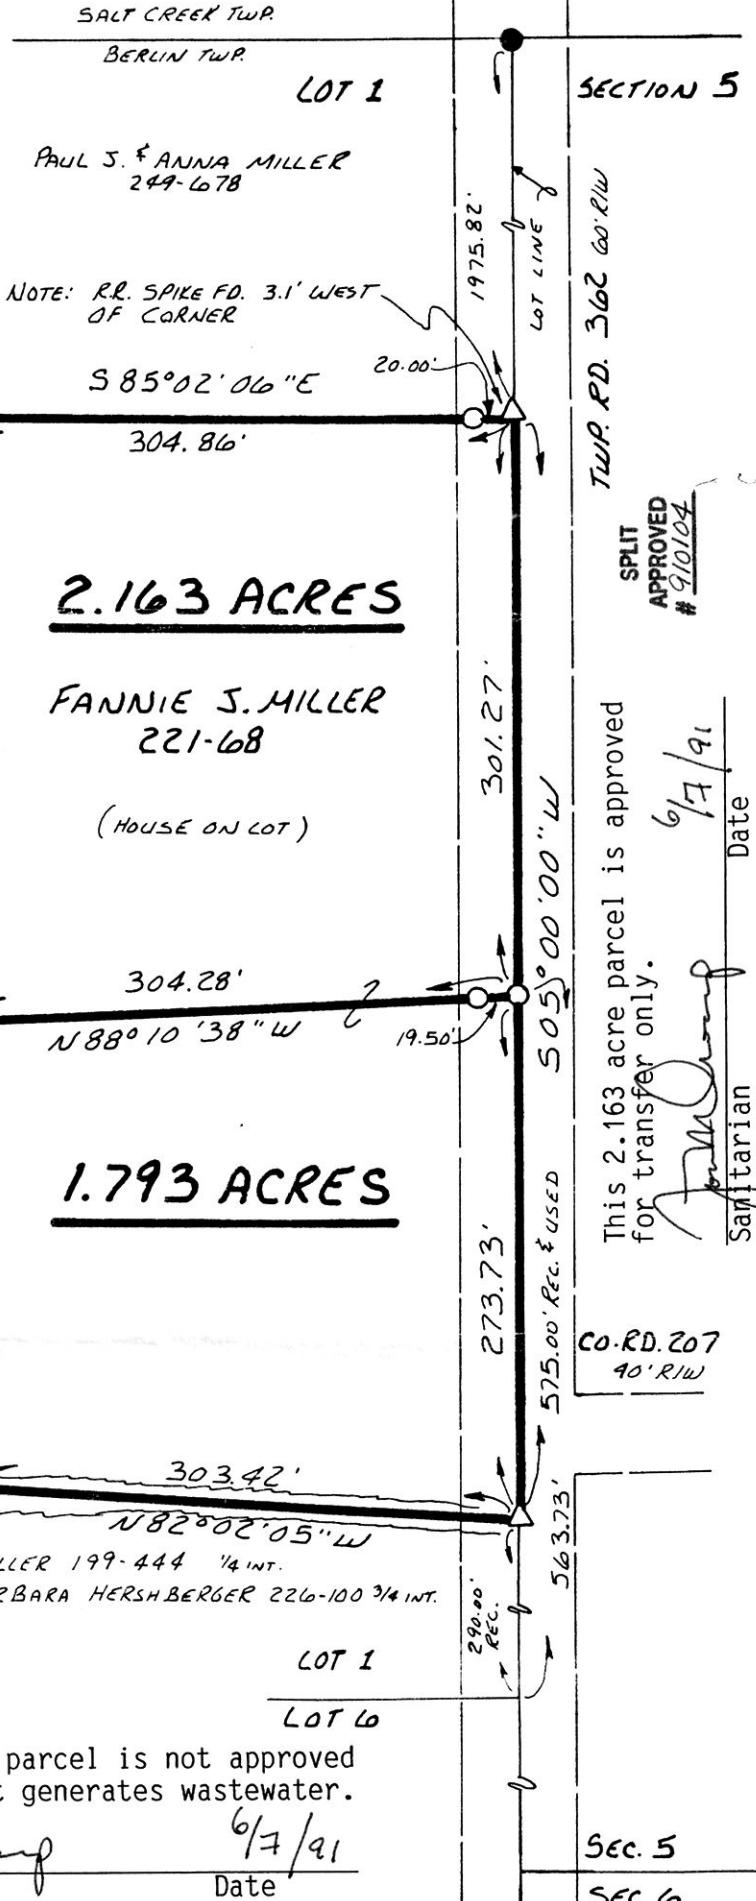

2.163 ACRES

FANNIE S. MILLER
221-68

(HOUSE ON LOT)

1.793 ACRES

KATIE MILLER 199-444 1/4 INT.
ELI H. BARBARA HERSBERGER 226-100 3/4 INT.

I CERTIFY THIS SURVEY TO BE
CORRECT TO THE BEST OF MY
KNOWLEDGE.

Donald C. Baker
DONALD C. BAKER P.S. 6938
4321 T.R. 252
GLENMONT, OHIO 44628

APRIL 23, 1991
REV. 4-30-91
1665-MLS

This 1.793 acre parcel is not approved
for any use that generates wastewater.

John Brown 6/7/91
Sanitarian Date

SECTION 5

TWP. RD. 362 60' R/W

SPLIT APPROVED # 910104

This 2.163 acre parcel is approved for transfer only. 6/7/91 Date

CO. RD. 207 40' R/W

Sec. 5
Sec. 6

PLAT APPROVED
7/26/91 B