



173374

VOL 12 PAGE 733

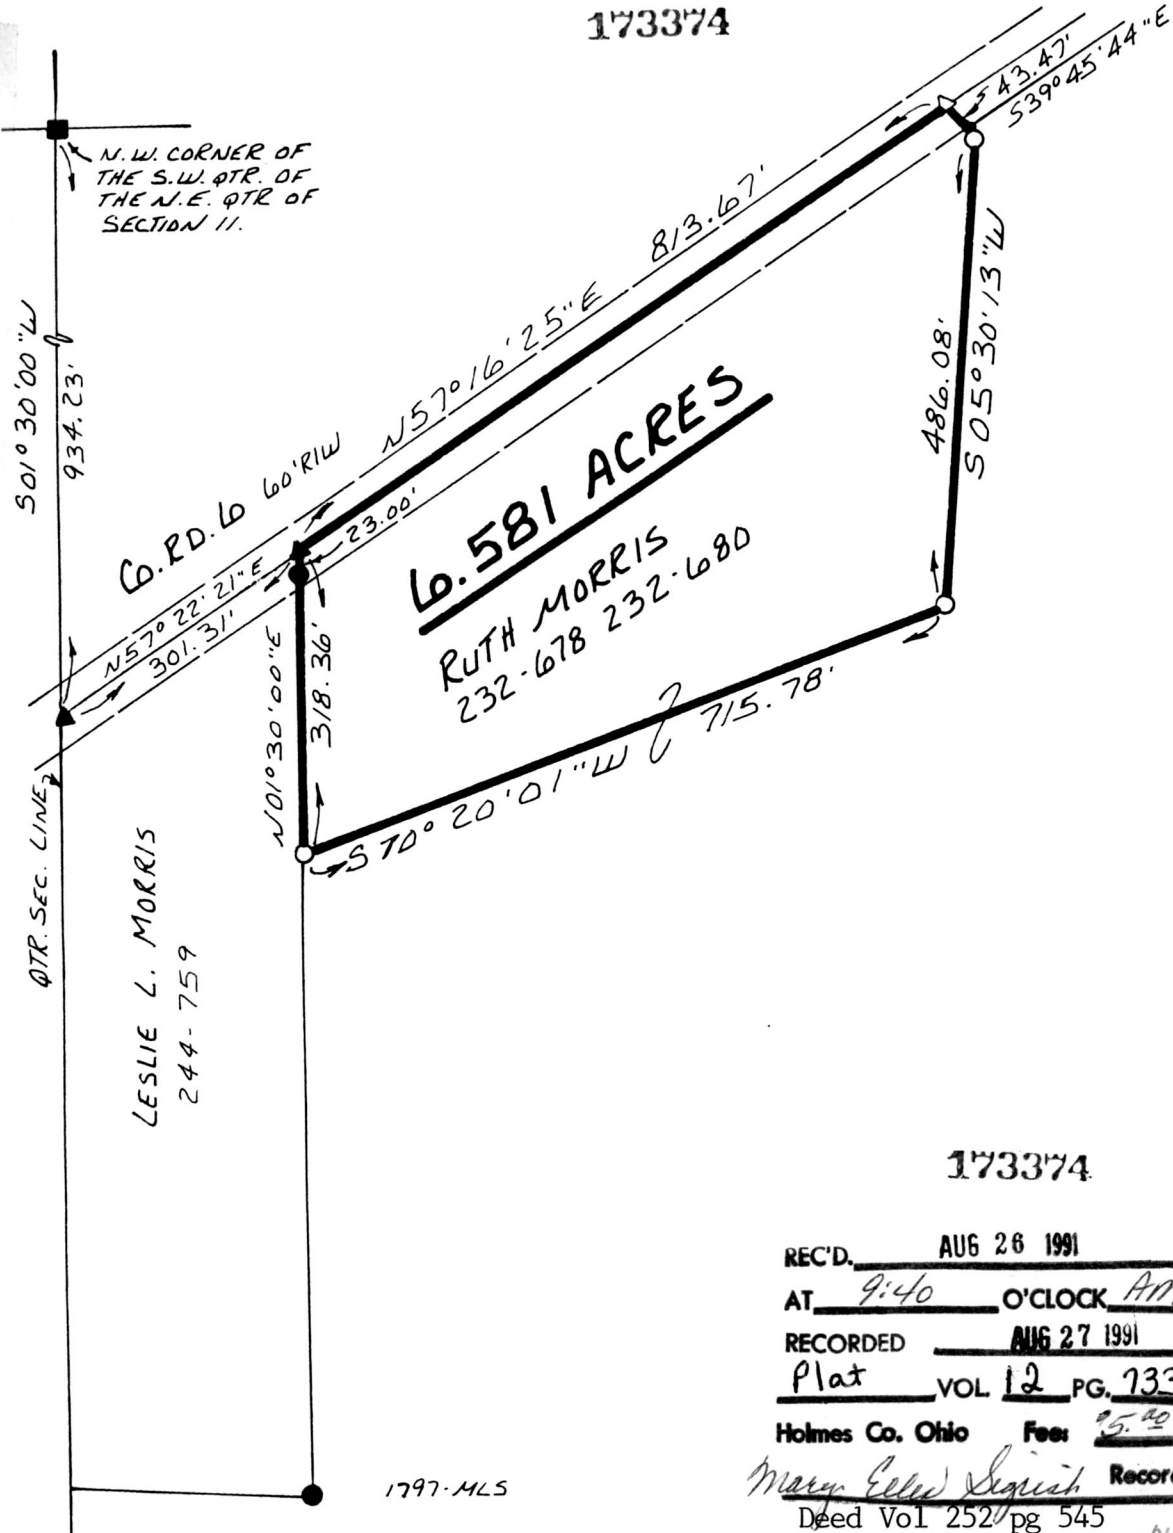

RICHLAND TOWNSHIP
N.E. QTR. SECTION 11
T-8N ; R-9W
HOLMES COUNTY, OHIO

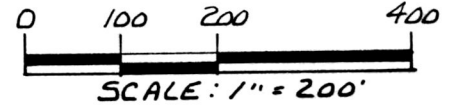


- ▲ R.R. SPIKE FOUND
- STONE FOUND
- IRON PIN FOUND
- △ R.R. SPIKE SET
- 5/8" REBAR WITH I.D. CAP SET
I.D. CAP MARKED "BAKER 6938"

REFERENCES:

- PLAT VOL. 8 PAGE 858
- DEED VOL. 232 PAGE 680
- PLAT VOL. 10 PAGE 197
- PLAT VOL. 10 PAGE 210
- PLAT VOL. 8 PAGE 168
- PLAT VOL. 12 PAGE 295

BEARINGS FROM PLAT VOL. 9
PAGE 27

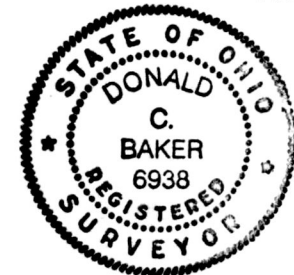

I CERTIFY THIS SURVEY TO BE
CORRECT TO THE BEST OF MY
KNOWLEDGE.

Donald C. Baker
DONALD C. BAKER P. 56938
 4321 T.R. 252
 GLENMONT, OHIO 44628

JULY 27, 1991

173374

REC'D. AUG 26 1991
 AT 9:40 O'CLOCK AM
 RECORDED AUG 27 1991
 Plat VOL 12 PG. 733
 Holmes Co. Ohio Fee: 85.00

Mary Ellen Sigurd Recorder
 Deed Vol 252 pg 545

INDEXED

PLAT APPROVED
8/26/91 B