


173638

pd. 5.00

BERLIN TOWNSHIP  
N.E. QTR. SECTION 14  
T-9N ; R-5W  
HOLMES COUNTY, OHIO

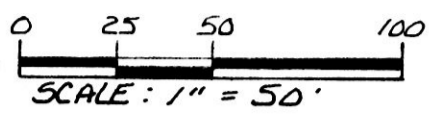


- IRON PIN FOUND
- 5/8" RE BAR WITH I.D. CAP SET  
I.D. CAP MARKED "BAKER 6938"

REFERENCES:

- DEED VOL. 160 PAGE 384
- PLAT VOL. 10 PAGE 352
- PLAT VOL. 5 PAGE 29
- PLAT VOL. 10 PAGE 623
- DEED VOL. 242 PAGE 424

BEARINGS FROM PLAT VOL. 12  
PAGE 158

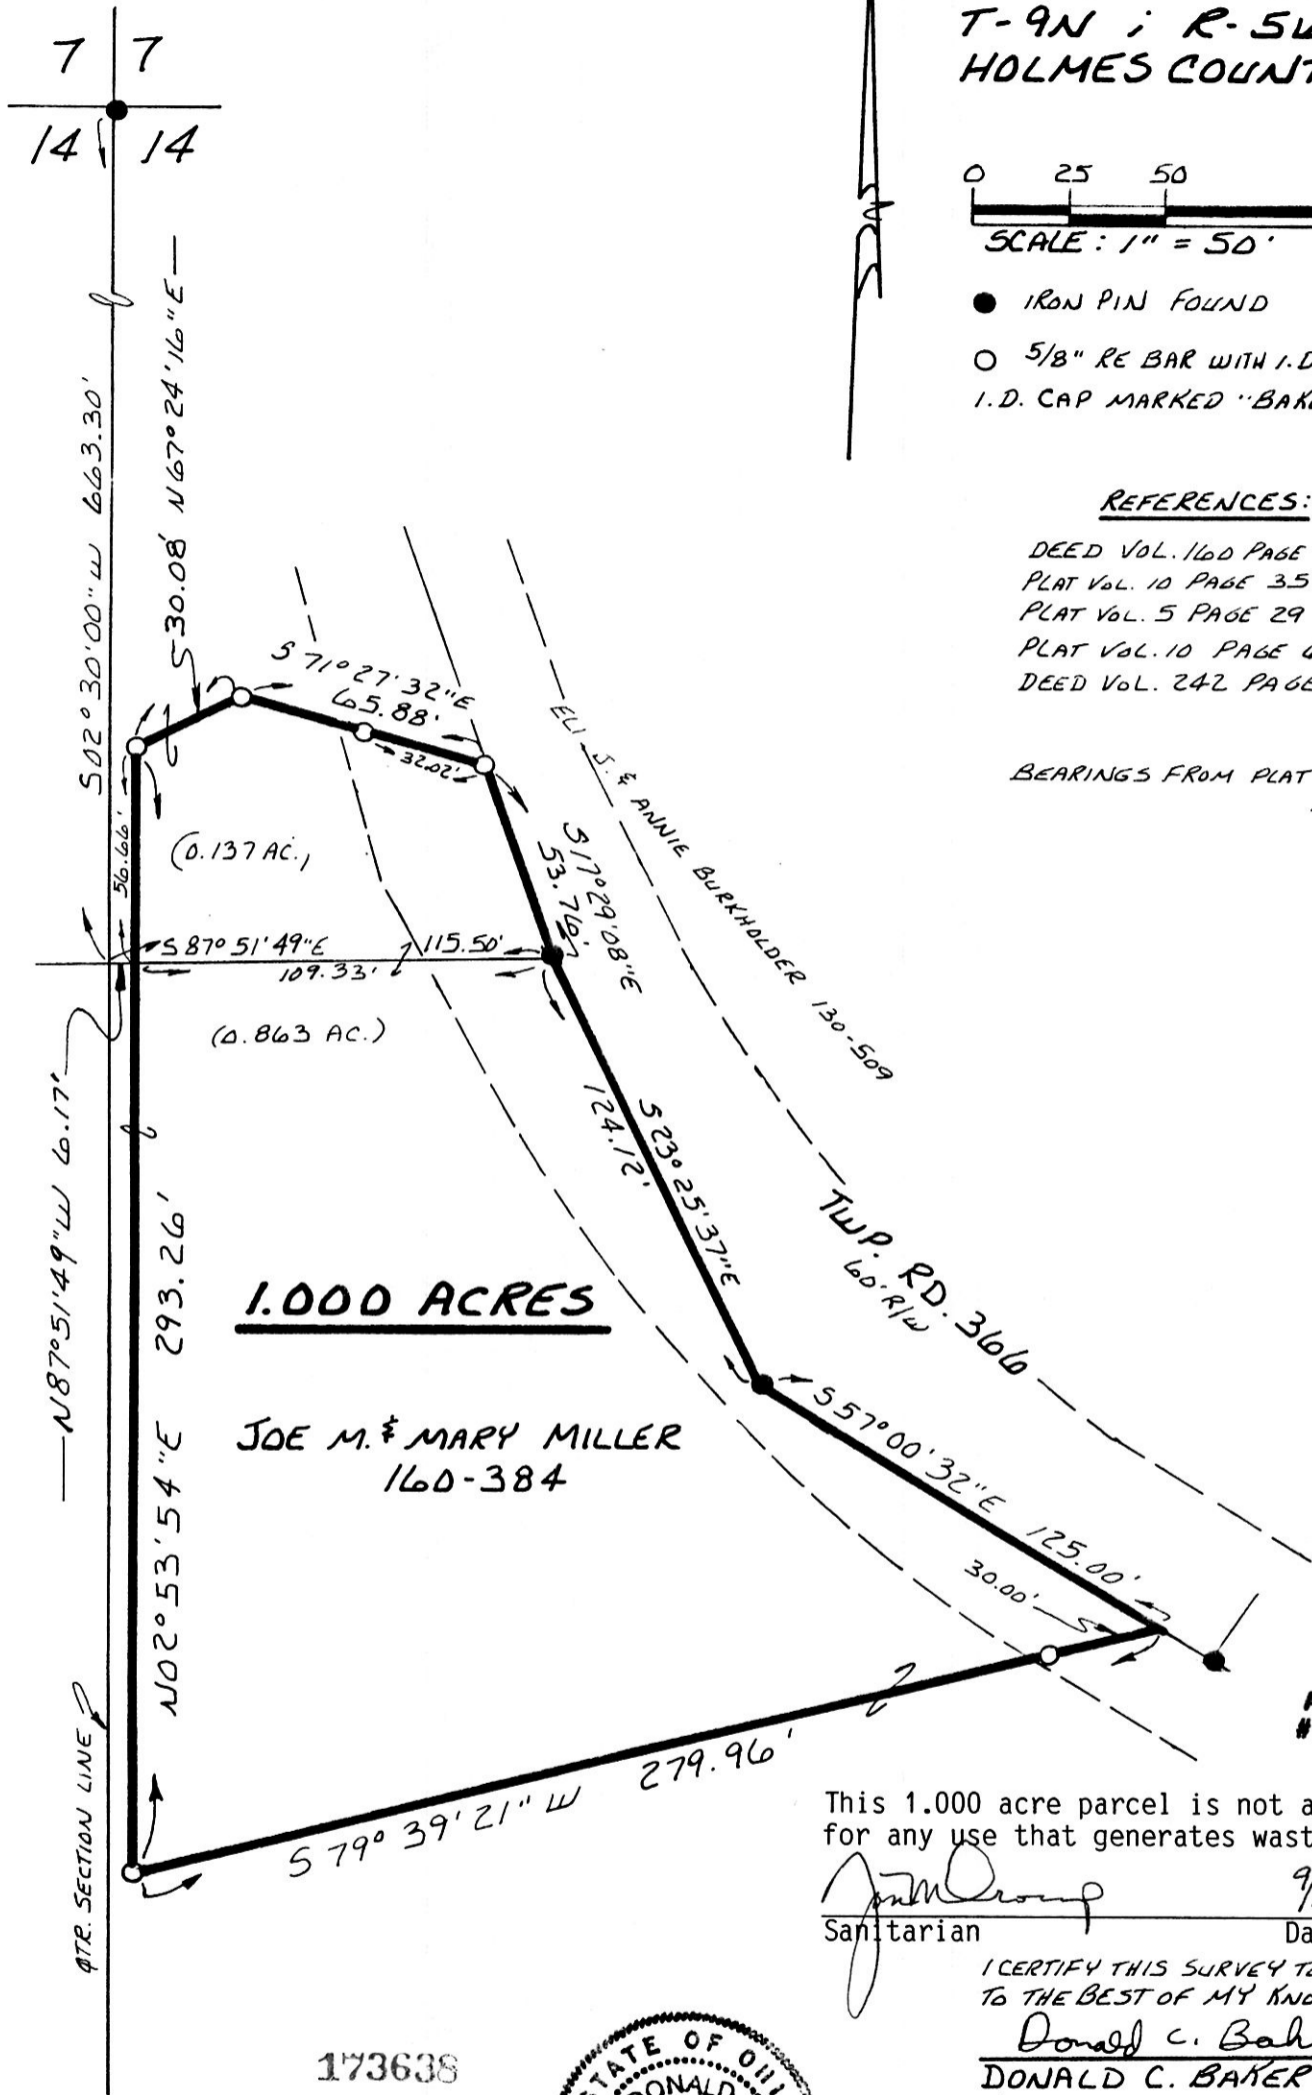

**1.000 ACRES**

JOE M. & MARY MILLER  
160-384

SPLIT  
APPROVED  
# 910137

This 1.000 acre parcel is not approved for any use that generates wastewater.

*John D. Brown*  
Sanitarian

9/12/91  
Date

I CERTIFY THIS SURVEY TO BE CORRECT TO THE BEST OF MY KNOWLEDGE.

*Donald C. Baker*  
DONALD C. BAKER P.S. 6938  
4321 T.R. 252  
GLENMONT, OHIO 44628



INDEXED

REC'D. SEP 17 1991  
AT 10:50 O'CLOCK am  
RECORDED SEP 18 1991  
Plat VOL 12 PG. 750  
Holmes Co. Ohio Fee: 5.00  
*Mari Ellen Smyth* Recorder  
Deed Vol 252 pg 852 *Erin Gmellesberger*

AUGUST 27, 1991

1859-MLS

PLAT APPROVED  
9/13/91 B