



173874

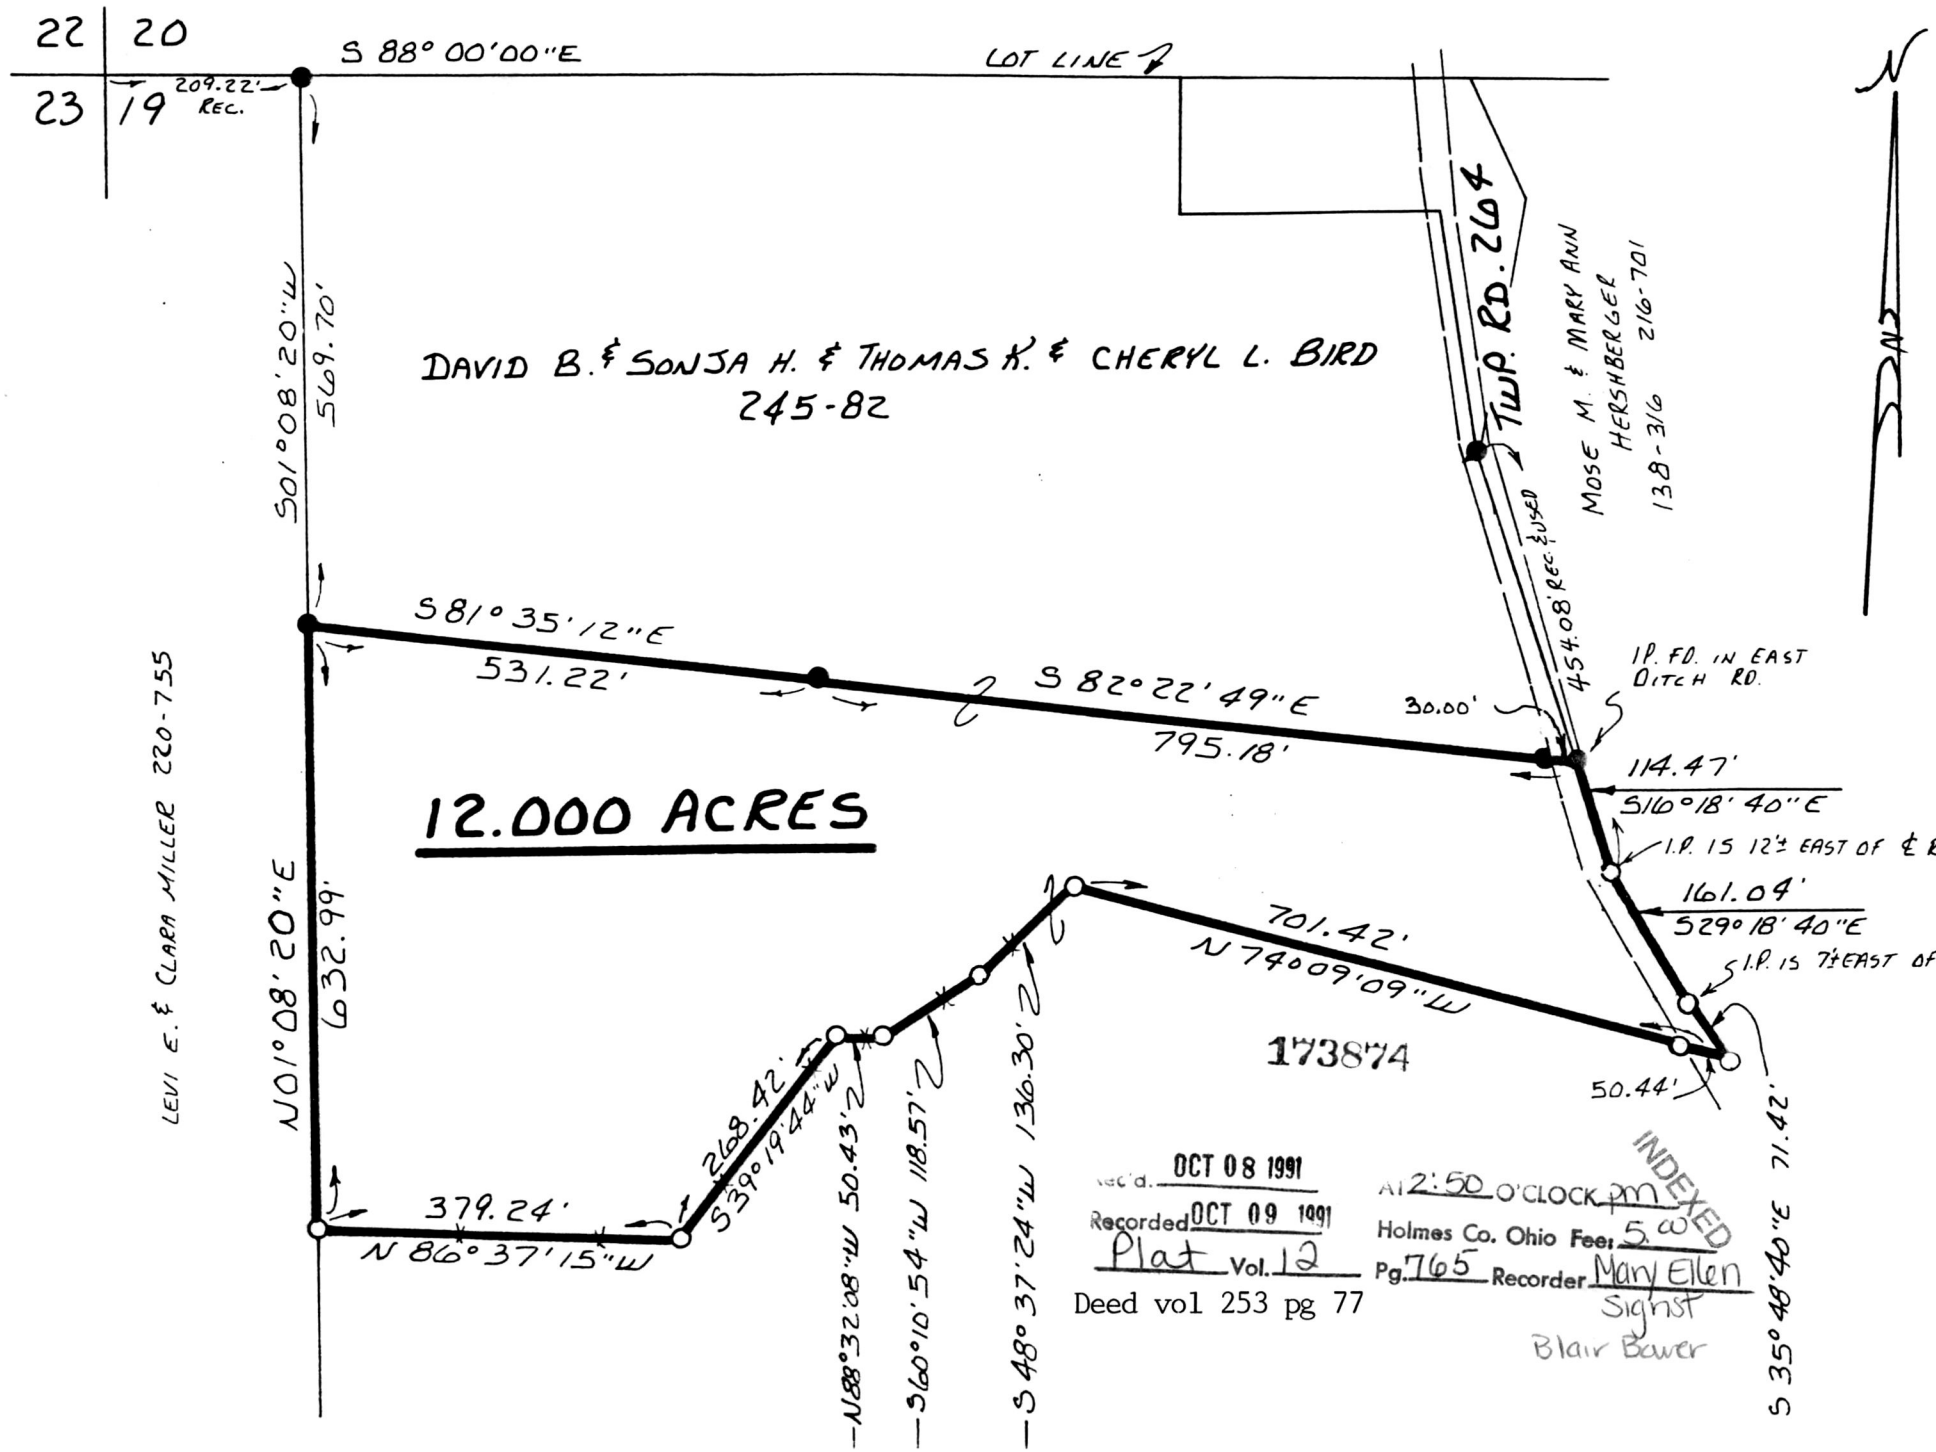

MONROE TOWNSHIP  
1ST. QTR. LOT 19  
T-9N ; R-8W  
HOLMES COUNTY OHIO

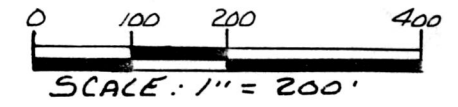

- IRON PIN FOUND
- 5/8" RE BAR WITH I.D. CAP SET  
I.D. CAP MARKED "BAKER 6938"

REFERENCES:  
DEED VOL. 29 PAGE 451  
DEED VOL. 220 PAGE 755  
BEARINGS FROM DEED VOL. 245  
PAGE 82



I CERTIFY THIS SURVEY TO BE CORRECT  
TO THE BEST OF MY KNOWLEDGE.

Donald C Baker  
DONALD C. BAKER P.S. 6938  
4321 T.R. 252  
GLENMONT, OHIO 44628

SEPT. 30, 1991

rec'd. OCT 08 1991  
Recorded OCT 09 1991  
Plat Vol. 12  
Deed vol 253 pg 77

AT 2:50 O'CLOCK PM  
Holmes Co. Ohio Fees 5.00  
Pg. 765 Recorder Mary Ellen  
Sightst Blair Bower

INDEXED

PLAT APPROVED  
10/8/91 B