


BERLIN TOWNSHIP  
4TH. QTR. LOT 1  
T-9-N; R-6-W  
HOLMES COUNTY, OHIO

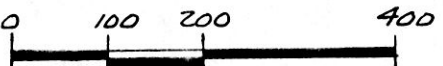

- SCALE: 1" = 200'
- P.K. NAIL FOUND
- IRON PIN FOUND
- △ R.R. SPOKE SET
- 5/8" RE BAR WITH I.D. CAP SET  
I.D. CAP MARKED "BAKER 6938"

pt 9.35


**REFERENCES:**  
 PLAT VOL. 10 PAGE 808  
 PLAT VOL. 2 PAGE 204  
 PLAT VOL. 9 PAGE 193  
 PLAT VOL. 7 PAGE 823  
 PLAT VOL. 11 PAGE 64  
 PLAT VOL. 11 PAGE 122  
 VARIOUS DEEDS AS SHOWN  
 BEARINGS FROM PLAT VOL. 2  
 PAGE 204

173954

SUE MULLET 249-6

ROBERT & LORENE WENGER 236-286

SPLIT APPROVED # 910151

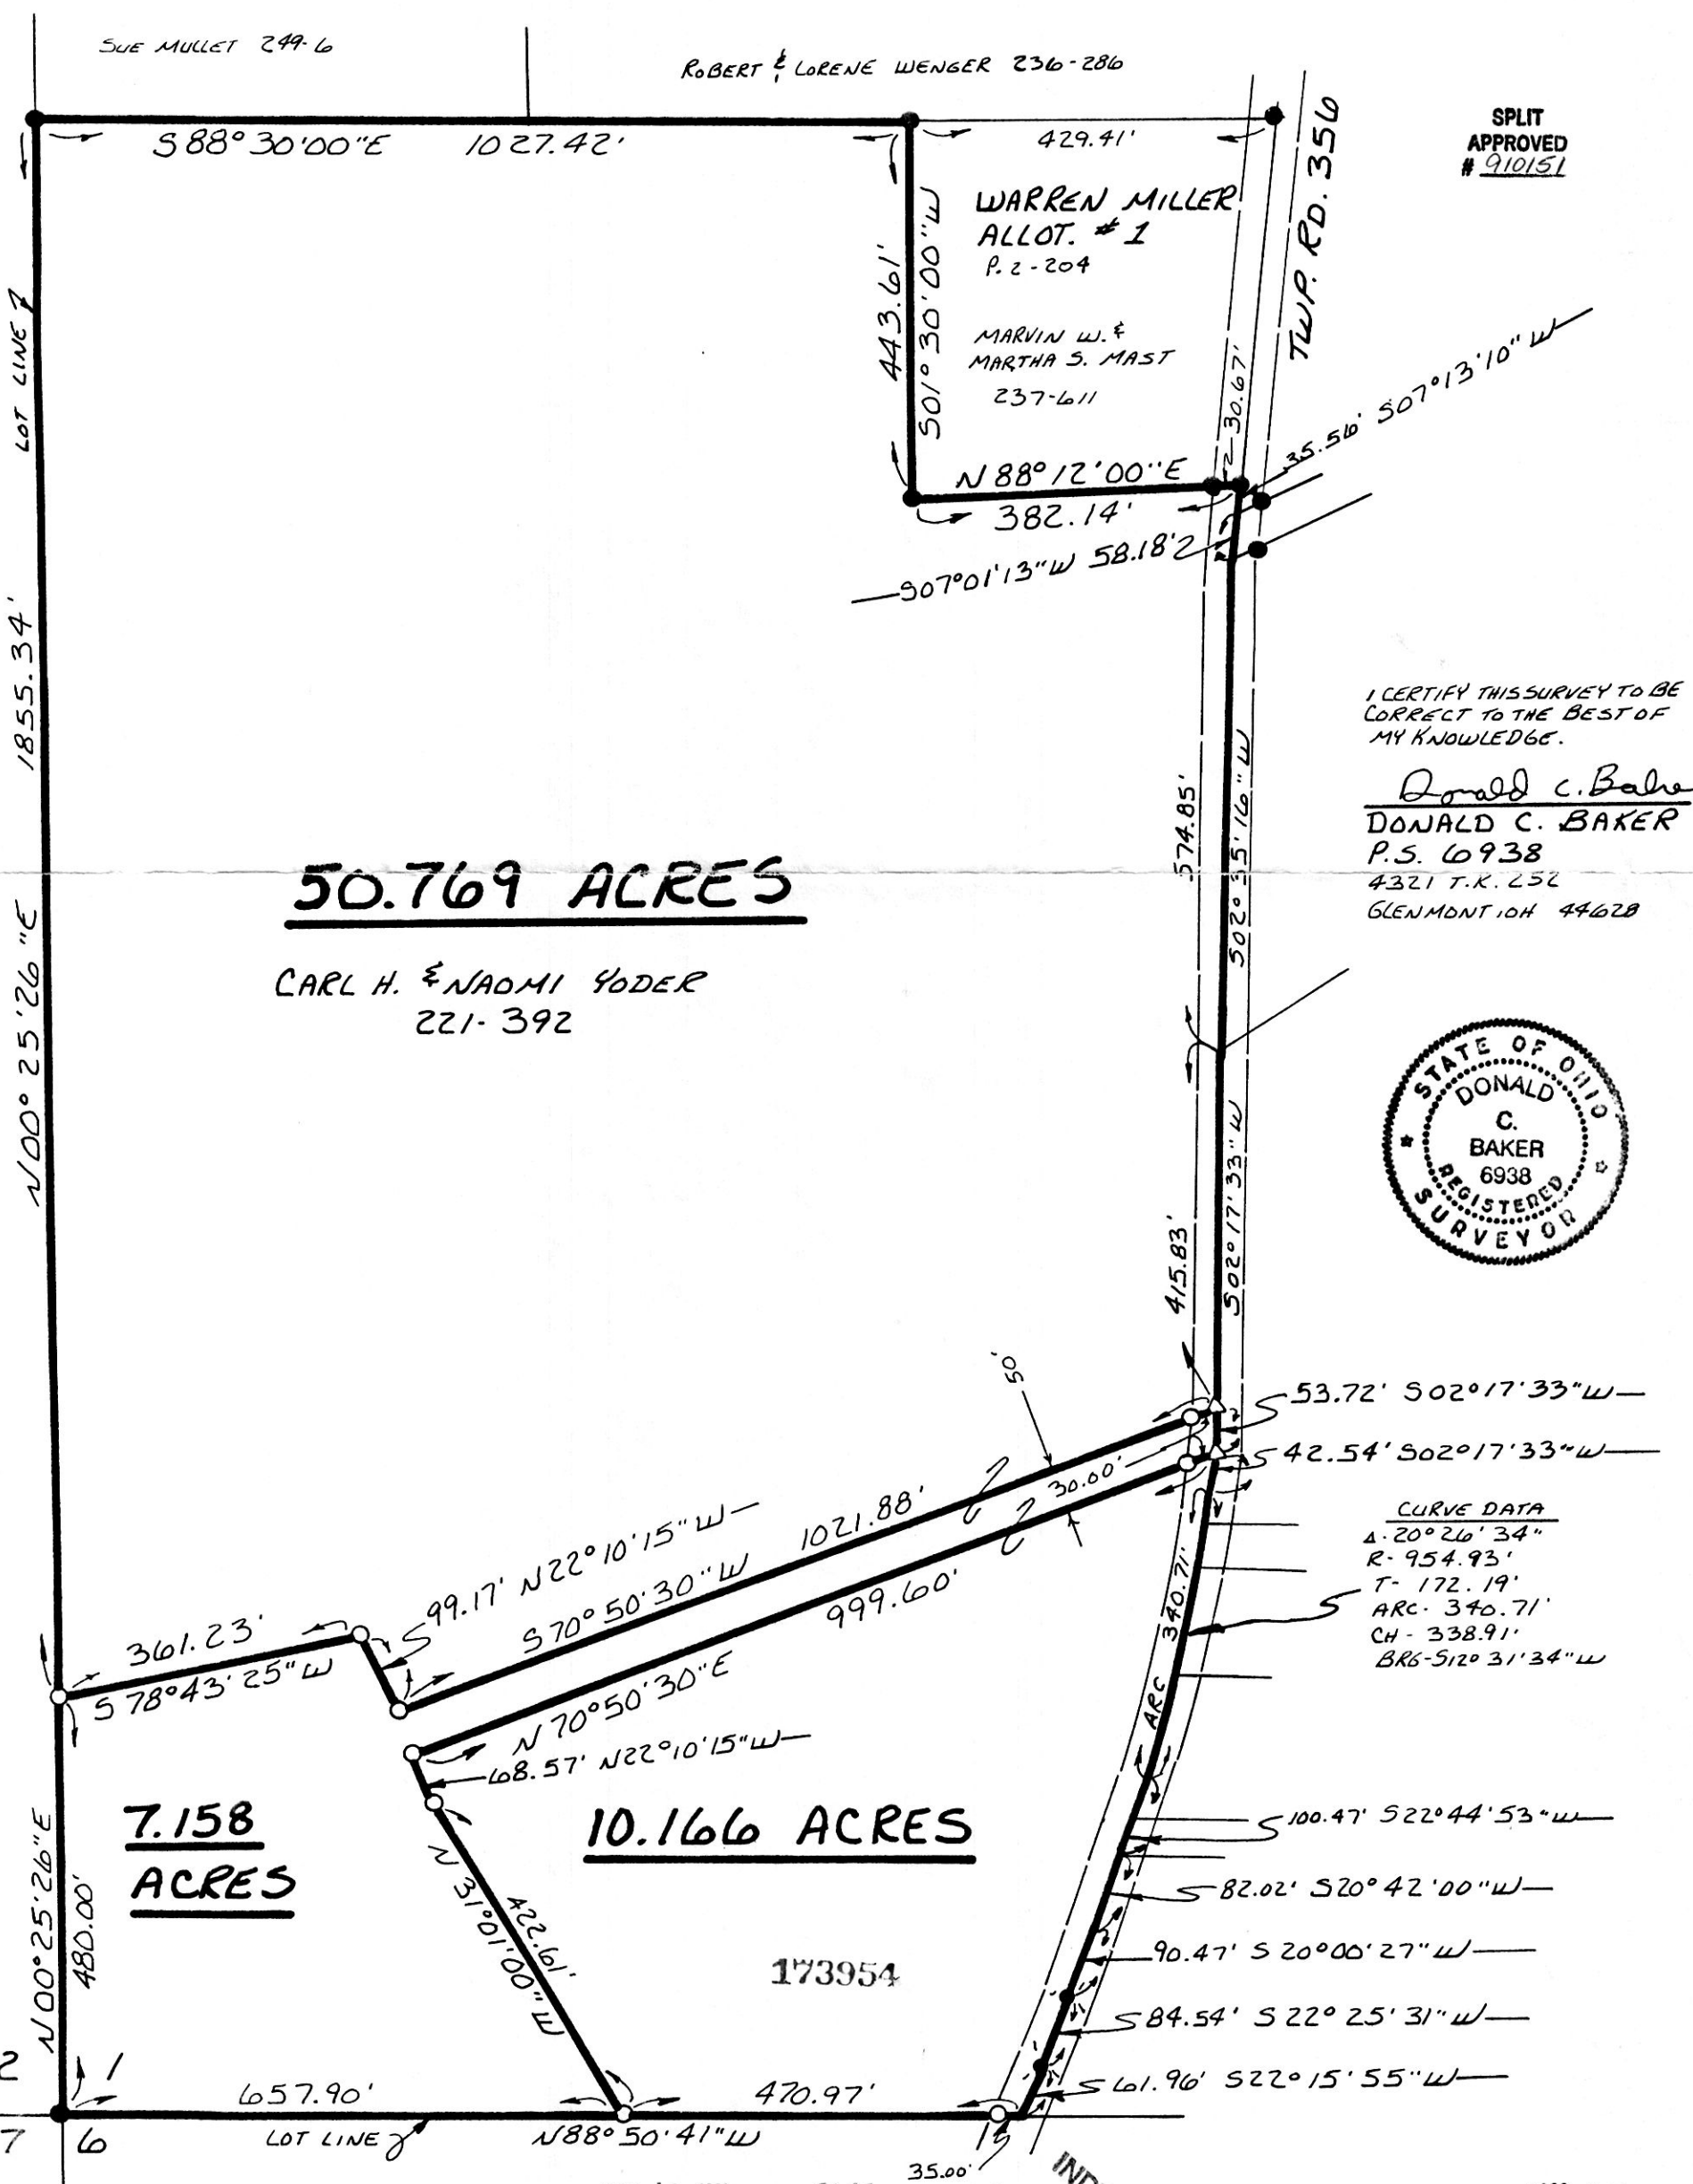

**50.769 ACRES**

CARL H. & NAOMI YODER  
221-392

WARREN MILLER  
ALLOT. #1  
P. 2-204  
MARVIN W. &  
MARTHA S. MAST  
237-611

I CERTIFY THIS SURVEY TO BE  
CORRECT TO THE BEST OF  
MY KNOWLEDGE.

Donald C. Baker  
DONALD C. BAKER  
P.S. 6938  
4321 T.K. 252  
GLENMONT OH 44628



**CURVE DATA**  
 Δ- 20° 26' 34"  
 R- 954.93'  
 T- 172.19'  
 ARC- 340.71'  
 CH- 338.91'  
 BRG- 512° 31' 34" W

**7.158 ACRES**

**10.166 ACRES**

173954

Rec'd. OCT 16 1991 AT 2:45 O'CLOCK PM  
 Recorded OCT 17 1991 Holmes Co. Ohio Fee: 9.35  
 Plat Vol. 12 Pg. 770 Recorder: Mary Ellen Signist  
 Deed vol 253 pg 132 Laurel Hines

PLAT APPROVED 10/11/91 B

1899-MLS