


173959


WALNUT CREEK TOWNSHIP  
S.E. QTR. FRACTIONAL SECTION 18  
N.E. QTR. FRACTIONAL SECTION 23  
T-9N R-5W  
HOLMES COUNTY, OHIO

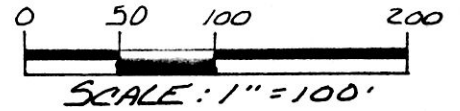

- STONE FOUND
- ▲ R.R. SPIKE FOUND
- IRON PIN FOUND
- 5/8" RE BAR WITH I.D. CAP SET  
I.D. CAP MARKED "BAKER 6938"

REFERENCES:

- DEED VOL. 146 PAGE 547
- DEED VOL. 243 PAGE 674
- DEED VOL. 219 PAGE 576
- DEED VOL. 189 PAGE 758
- PLAT VOL. 8 PAGE 738
- PLAT VOL. 12 PAGE 742
- PLAT VOL. 12 PAGE 743
- BEARINGS FROM PLAT VOL. 12  
PAGE 231.

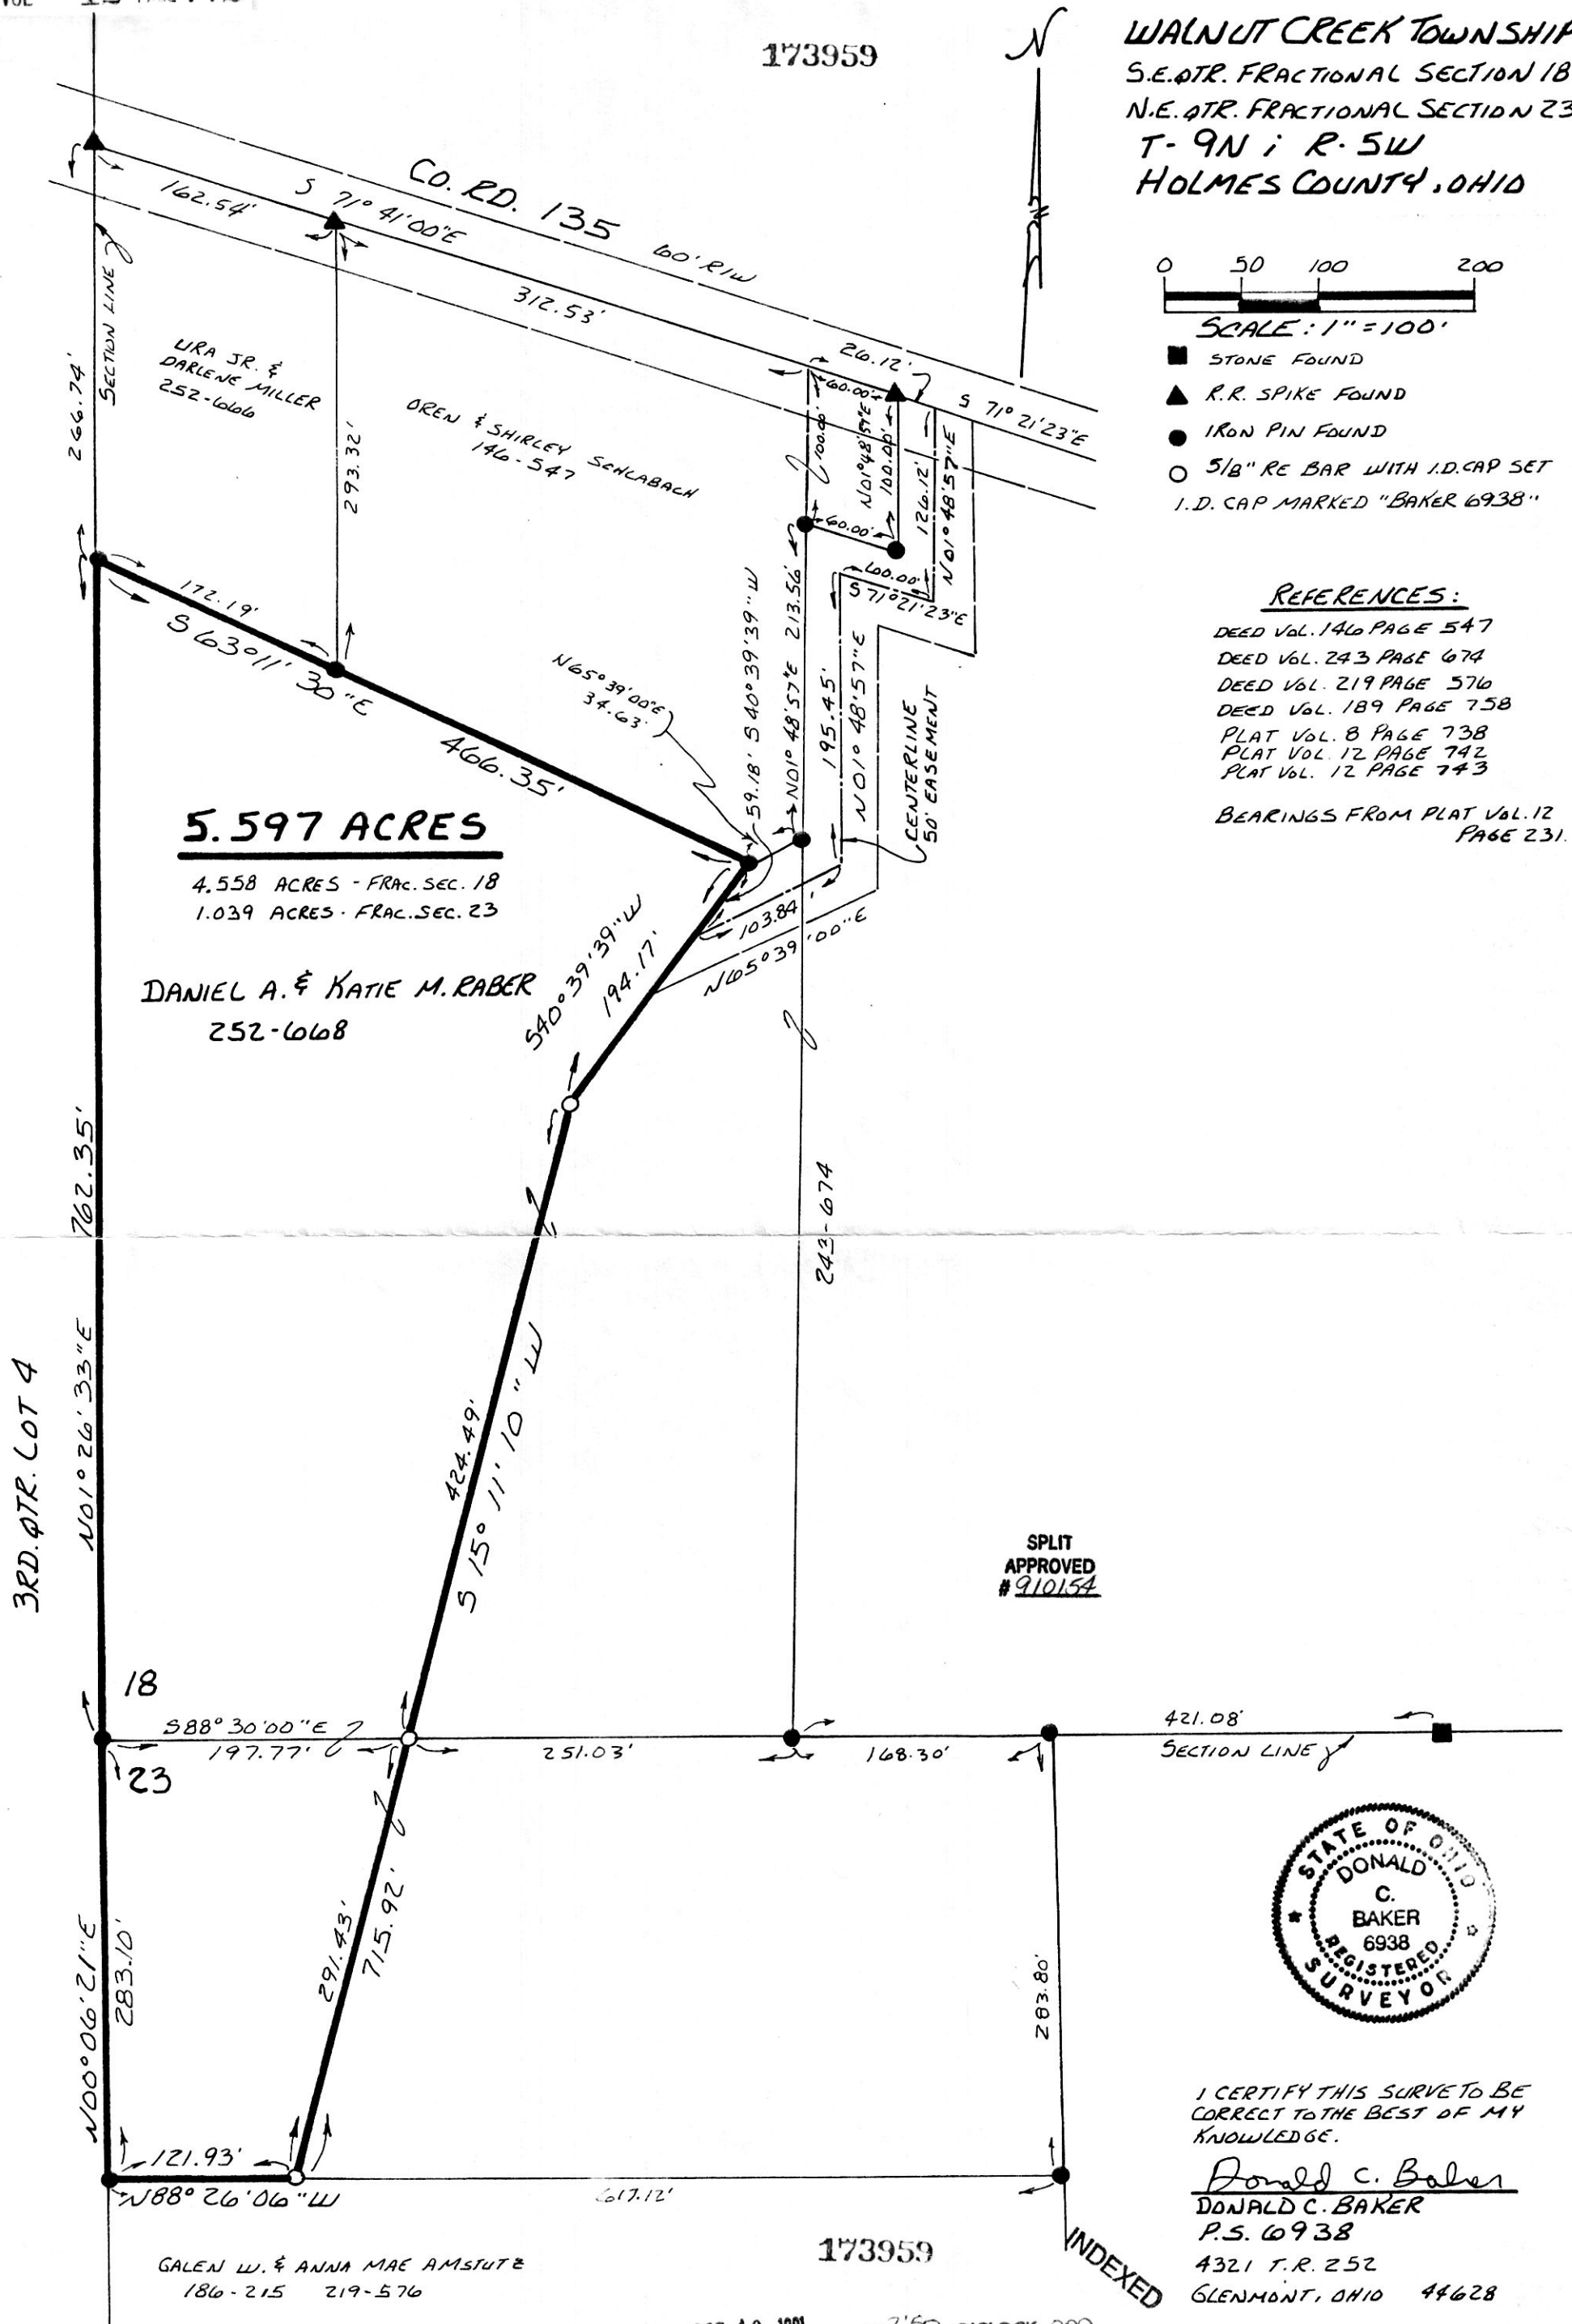

**5.597 ACRES**

4.558 ACRES - FRAC. SEC. 18  
1.039 ACRES - FRAC. SEC. 23

DANIEL A. & KATIE M. RABER  
252-6668

SPLIT  
APPROVED  
#910154



I CERTIFY THIS SURVEY TO BE  
CORRECT TO THE BEST OF MY  
KNOWLEDGE.

Donald C. Baker  
DONALD C. BAKER  
P.S. 6938  
4321 T.R. 252  
GLENMONT, OHIO 44628

INDEXED

GALEN W. & ANNA MAE AMSTUTZ  
186-215 219-576

173959

Rec'd. OCT 16 1991

AT 2:50 O'CLOCK PM

Recorded OCT 17 1991

Holmes Co. Ohio Fee: 9.35

Plat Vol. 12

Pg. 772 Recorder: Mary Ellen Signist

Deed vol 253 pg 141

Laurel

SEPTEMBER 20, 1991

1895-MCS

PLAT APPROVED  
10/11/91 B