


PAINT TOWNSHIP  
3RD. QTR. LOT 21  
T-10N; R-4W  
HOLMES COUNTY, OHIO

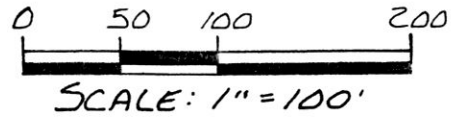

- STONE FOUND
- ▲ R.R. SPIKE FOUND
- IRON PIN FOUND
- △ R.R. SPIKE SET
- 5/8" REBAR WITH I.D. CAP SET  
I.D. CAP MARKED "BAKER 6938"

REFERENCES:

DEED VOL. 166 PAGE 155  
 DEED VOL. 234 PAGE 688  
 DEED VOL. 251 PAGE 141  
 PLAT VOL. 11 PAGE 6  
 BEARINGS FROM PLAT VOL. 10 PAGE 208

SPLIT APPROVED # 910190

This 1.111 acre parcel is approved for residential wastewater treatment.

*[Signature]*  
 Sanitarian Date 10/31/91




I CERTIFY THIS SURVEY TO BE CORRECT TO THE BEST OF MY KNOWLEDGE.

*Donald C. Baker*  
 DONALD C. BAKER P.S. 6938  
 4321 T.R. 252  
 GLENMONT, OHIO 44628

SEPTEMBER 18, 1991

1889-MLS

174573 INDEXED  
 REC'D. DEC 06 1991  
 AT 11:03 O'CLOCK am  
 RECORDED DEC 09 1991  
 Plat VOL 12 PG 811  
 Holmes Co. Ohio Fee: 9.35  
*Mary Ellen Sign* Recorder  
 Deed vol 253 pg 703 Laurel

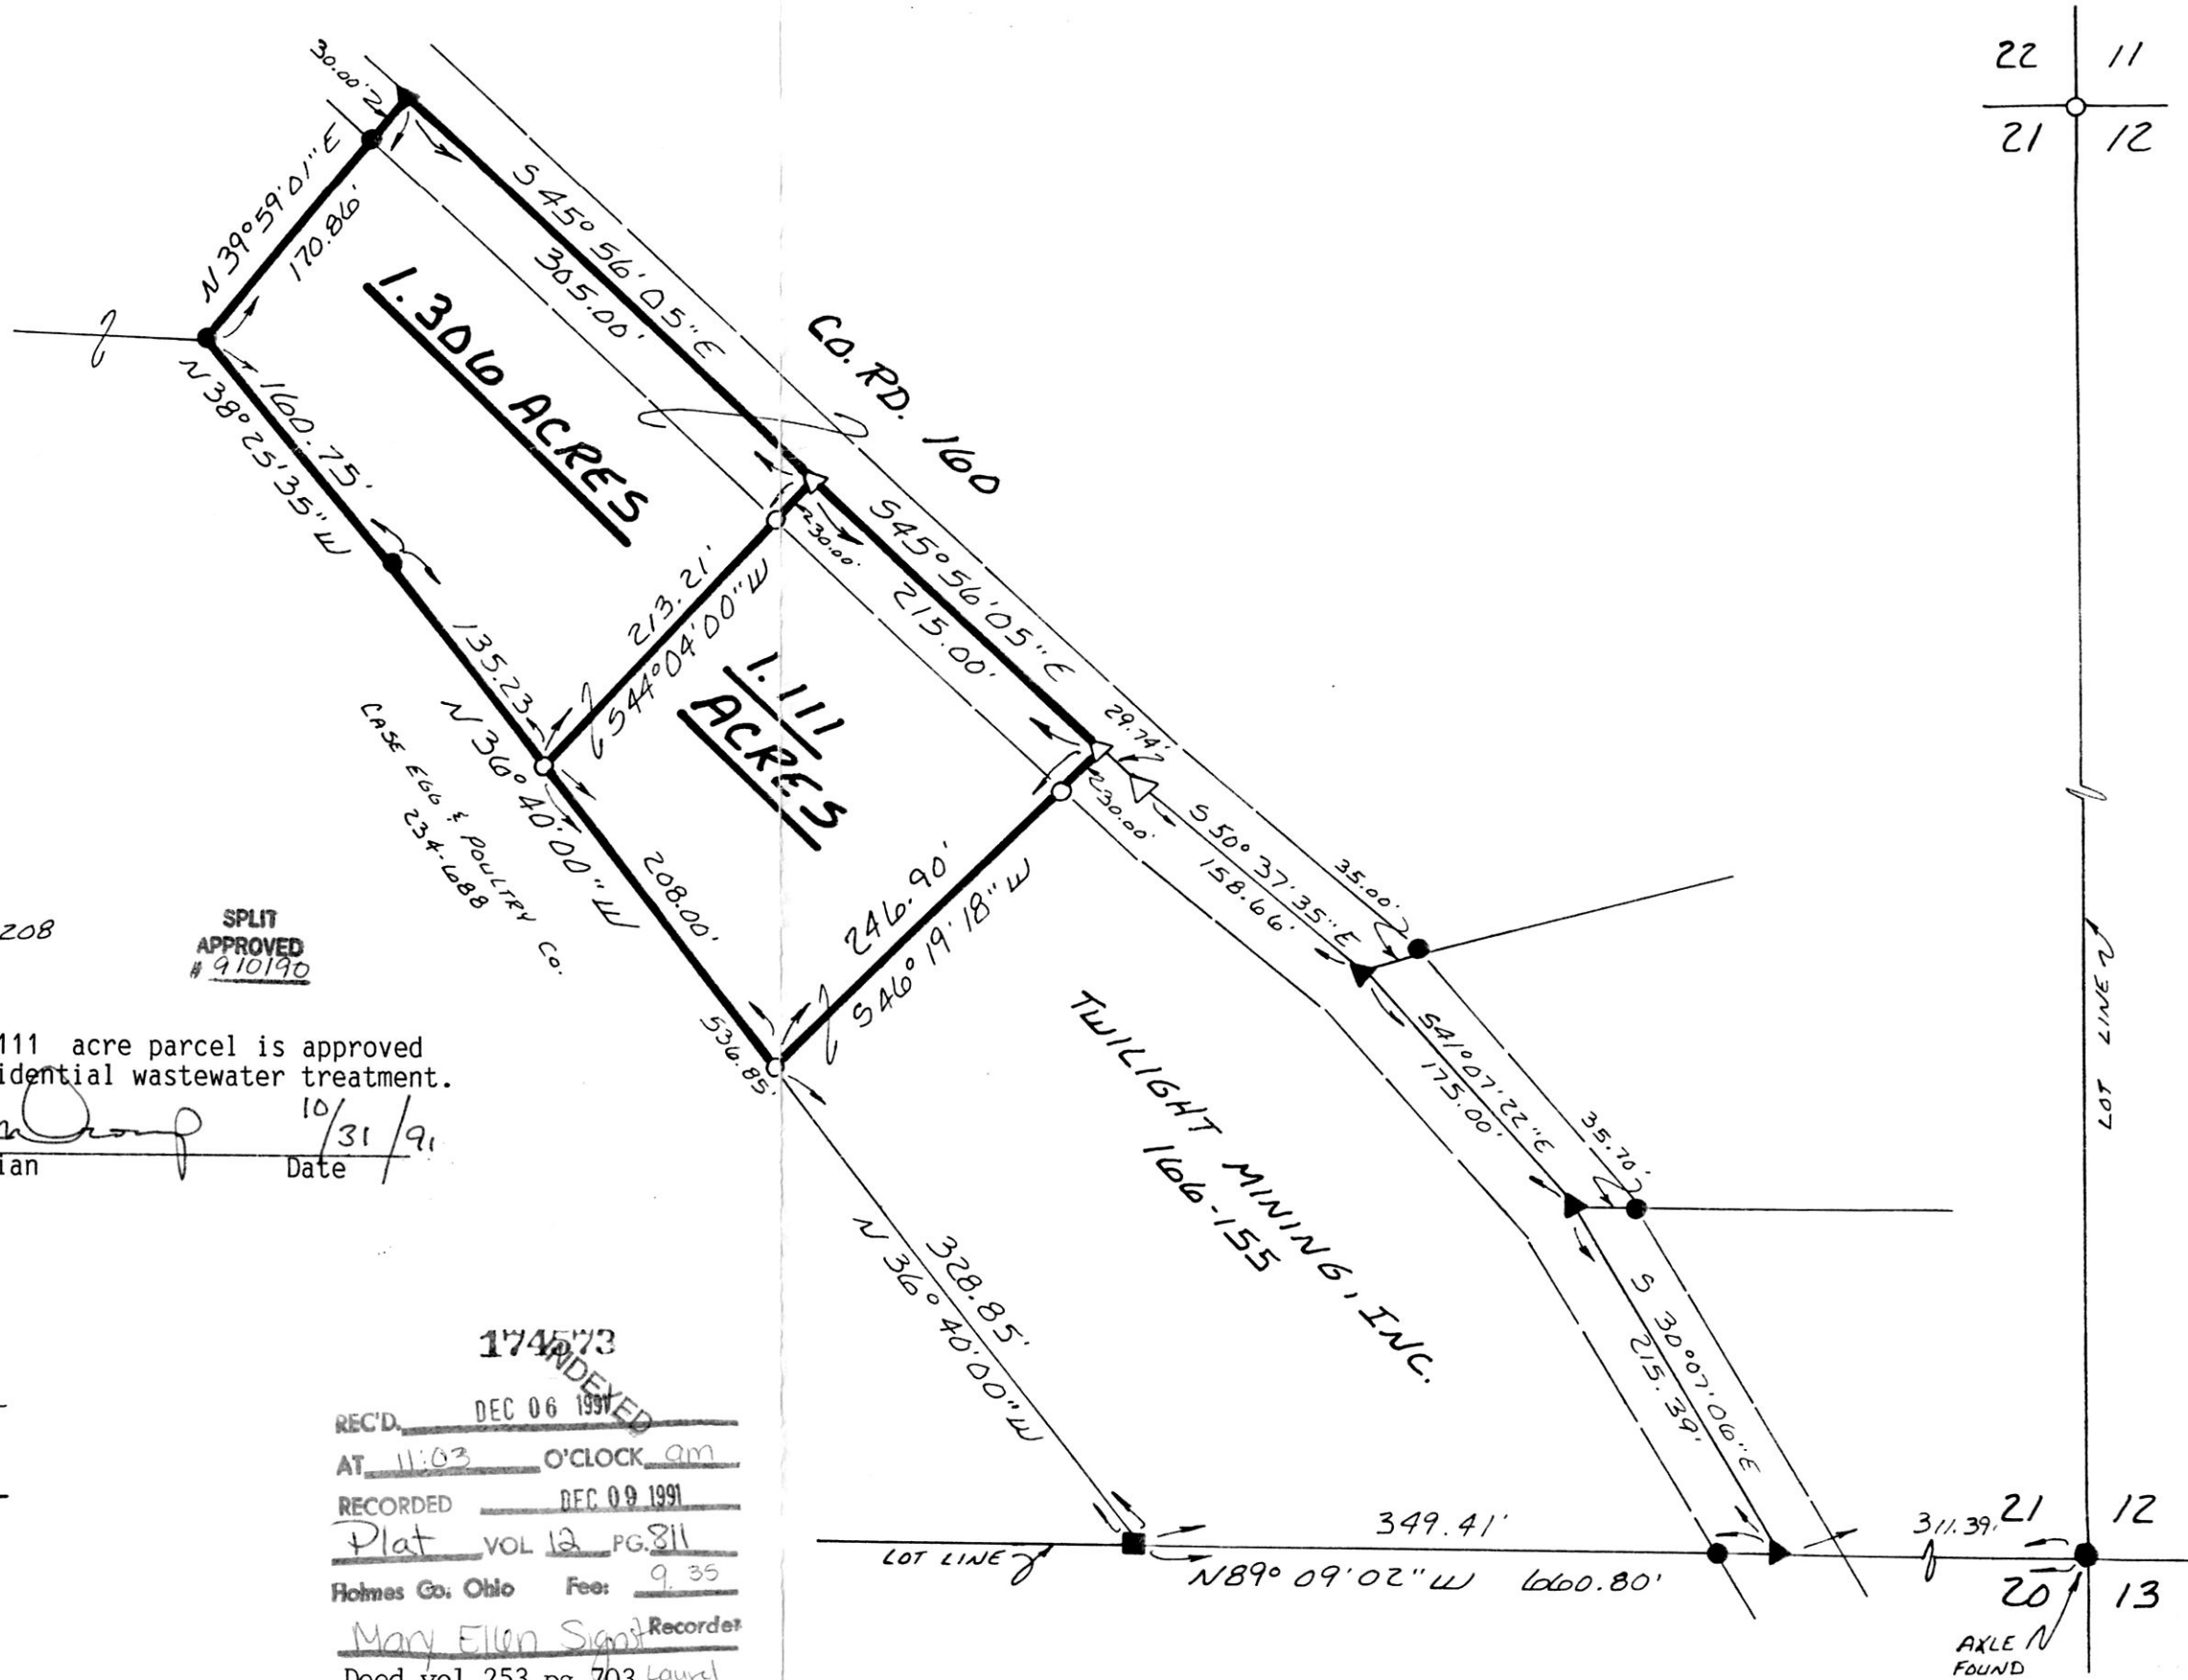

PLAT APPROVED 12/6/91