
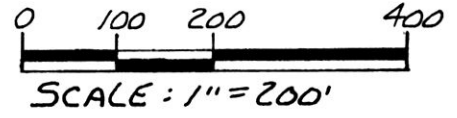



BERLIN TOWNSHIP
S.W. QTR. SECTION 8
T-9N; R-6W
HOLMES COUNTY, OHIO

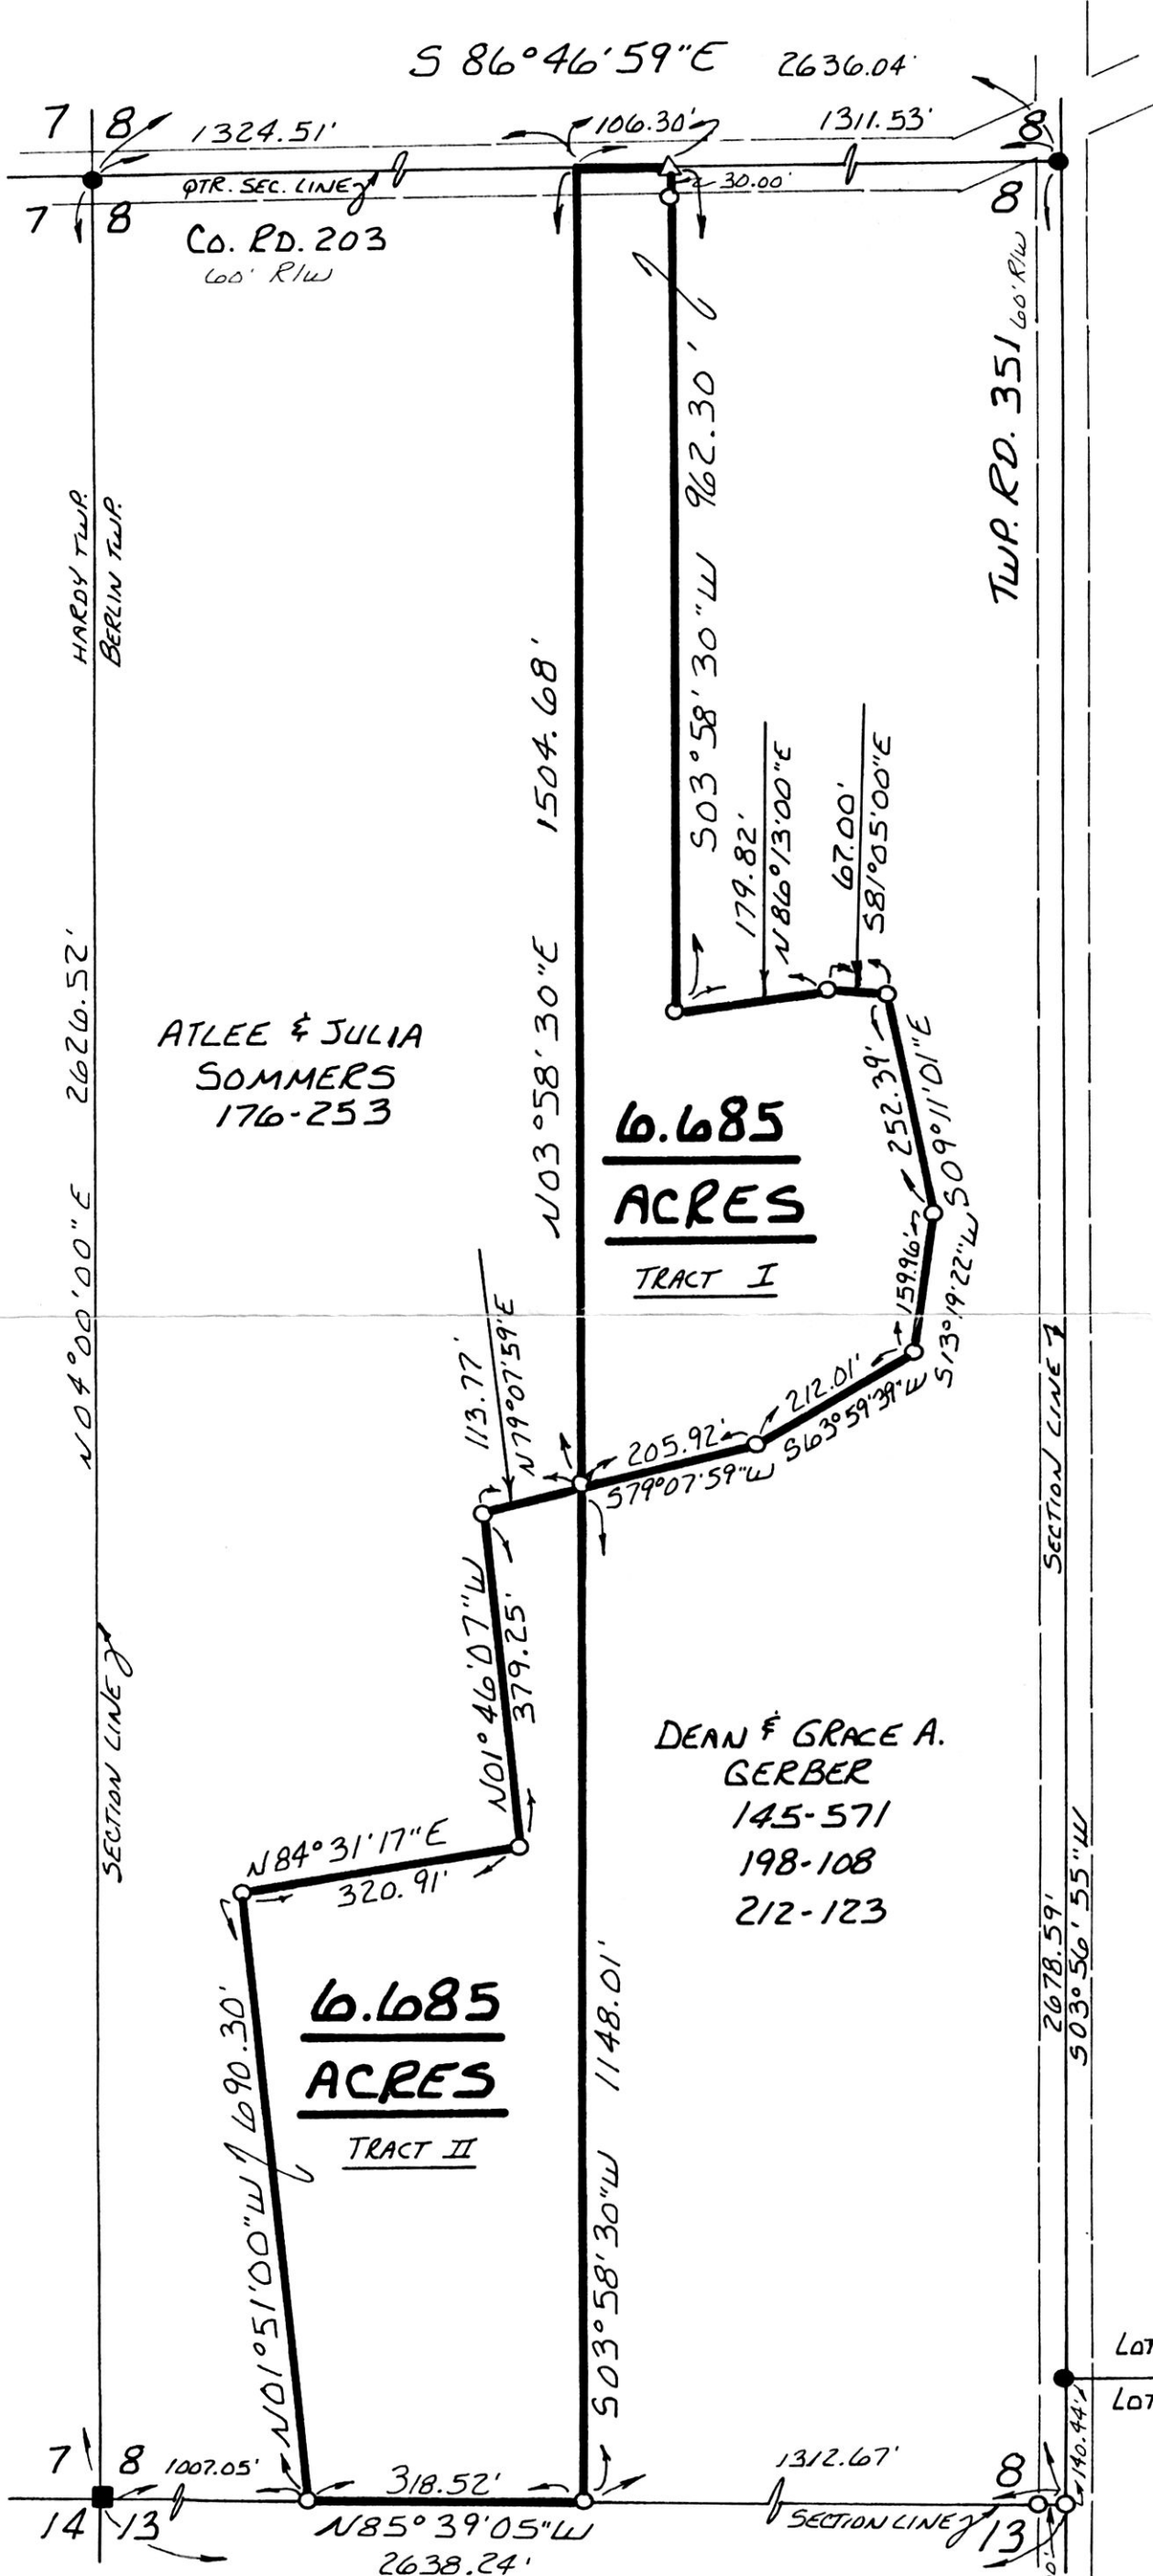

- STONE FOUND
- IRON PIN FOUND
- △ R.R. SPIKE SET
- 5/8" RE BAR WITH I.D. CAP SET
I.D. CAP MARKED "BAKER 6938"

REFERENCES:

- PLAT VOL. 7 PAGE 397
- PLAT VOL. 5 PAGE 84
- DEED VOL. 176 PAGE 253
- DEED VOL. 212 PAGE 123
- BEARINGS ASSUMED

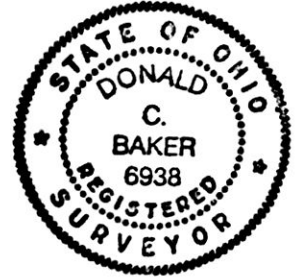

I CERTIFY THIS SURVEY TO BE CORRECT TO THE BEST OF MY KNOWLEDGE.

Donald C. Baker
DONALD C. BAKER P.S. 6938
4321 T.R. 252
GLENMONT, OHIO 44628

NOVEMBER 19, 1991

174818 INDEXED 1970-MLS

REC'D. DEC 26 1991 AT 12:56 O'CLOCK PM

RECORDED 27 1991 HOLMES CO. OHIO FEES \$9.35

PLAT Vol. 12 Pg. 823 Recorder Mary Ellender 12/26/91

Deed vol 253 pg 945 & 947