


MONROE TOWNSHIP
3RD. QTR., LOT 31
T. 9N R. 8W
HOLMES COUNTY, OHIO

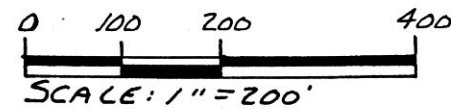

- STONE FOUND
- IRON PIN FOUND
- 5/8" RE BAR WITH I.D. CAP SET
I.D. CAP MARKED "BAKER 6938"

REFERENCES:


- PLAT VOL. 12 PAGE 110
- PLAT VOL. 9 PAGE 183
- PLAT VOL. 8 PAGE 354
- PLAT VOL. 12 PAGE 424
- PLAT VOL. 9 PAGE 15
- PLAT VOL. 10 PAGE 470
- PLAT VOL. 10 PAGE 508
- VARIOUS DEEDS AS SHOWN
- BEARINGS FROM PLAT VOL. 9 PAGE 183



I CERTIFY THIS SURVEY TO BE CORRECT
TO THE BEST OF MY KNOWLEDGE.

Donald C. Baker
DONALD C. BAKER P.S. 6938
4321 T.R. 252
GLENMONT OHIO 44628

NOVEMBER 12, 1991

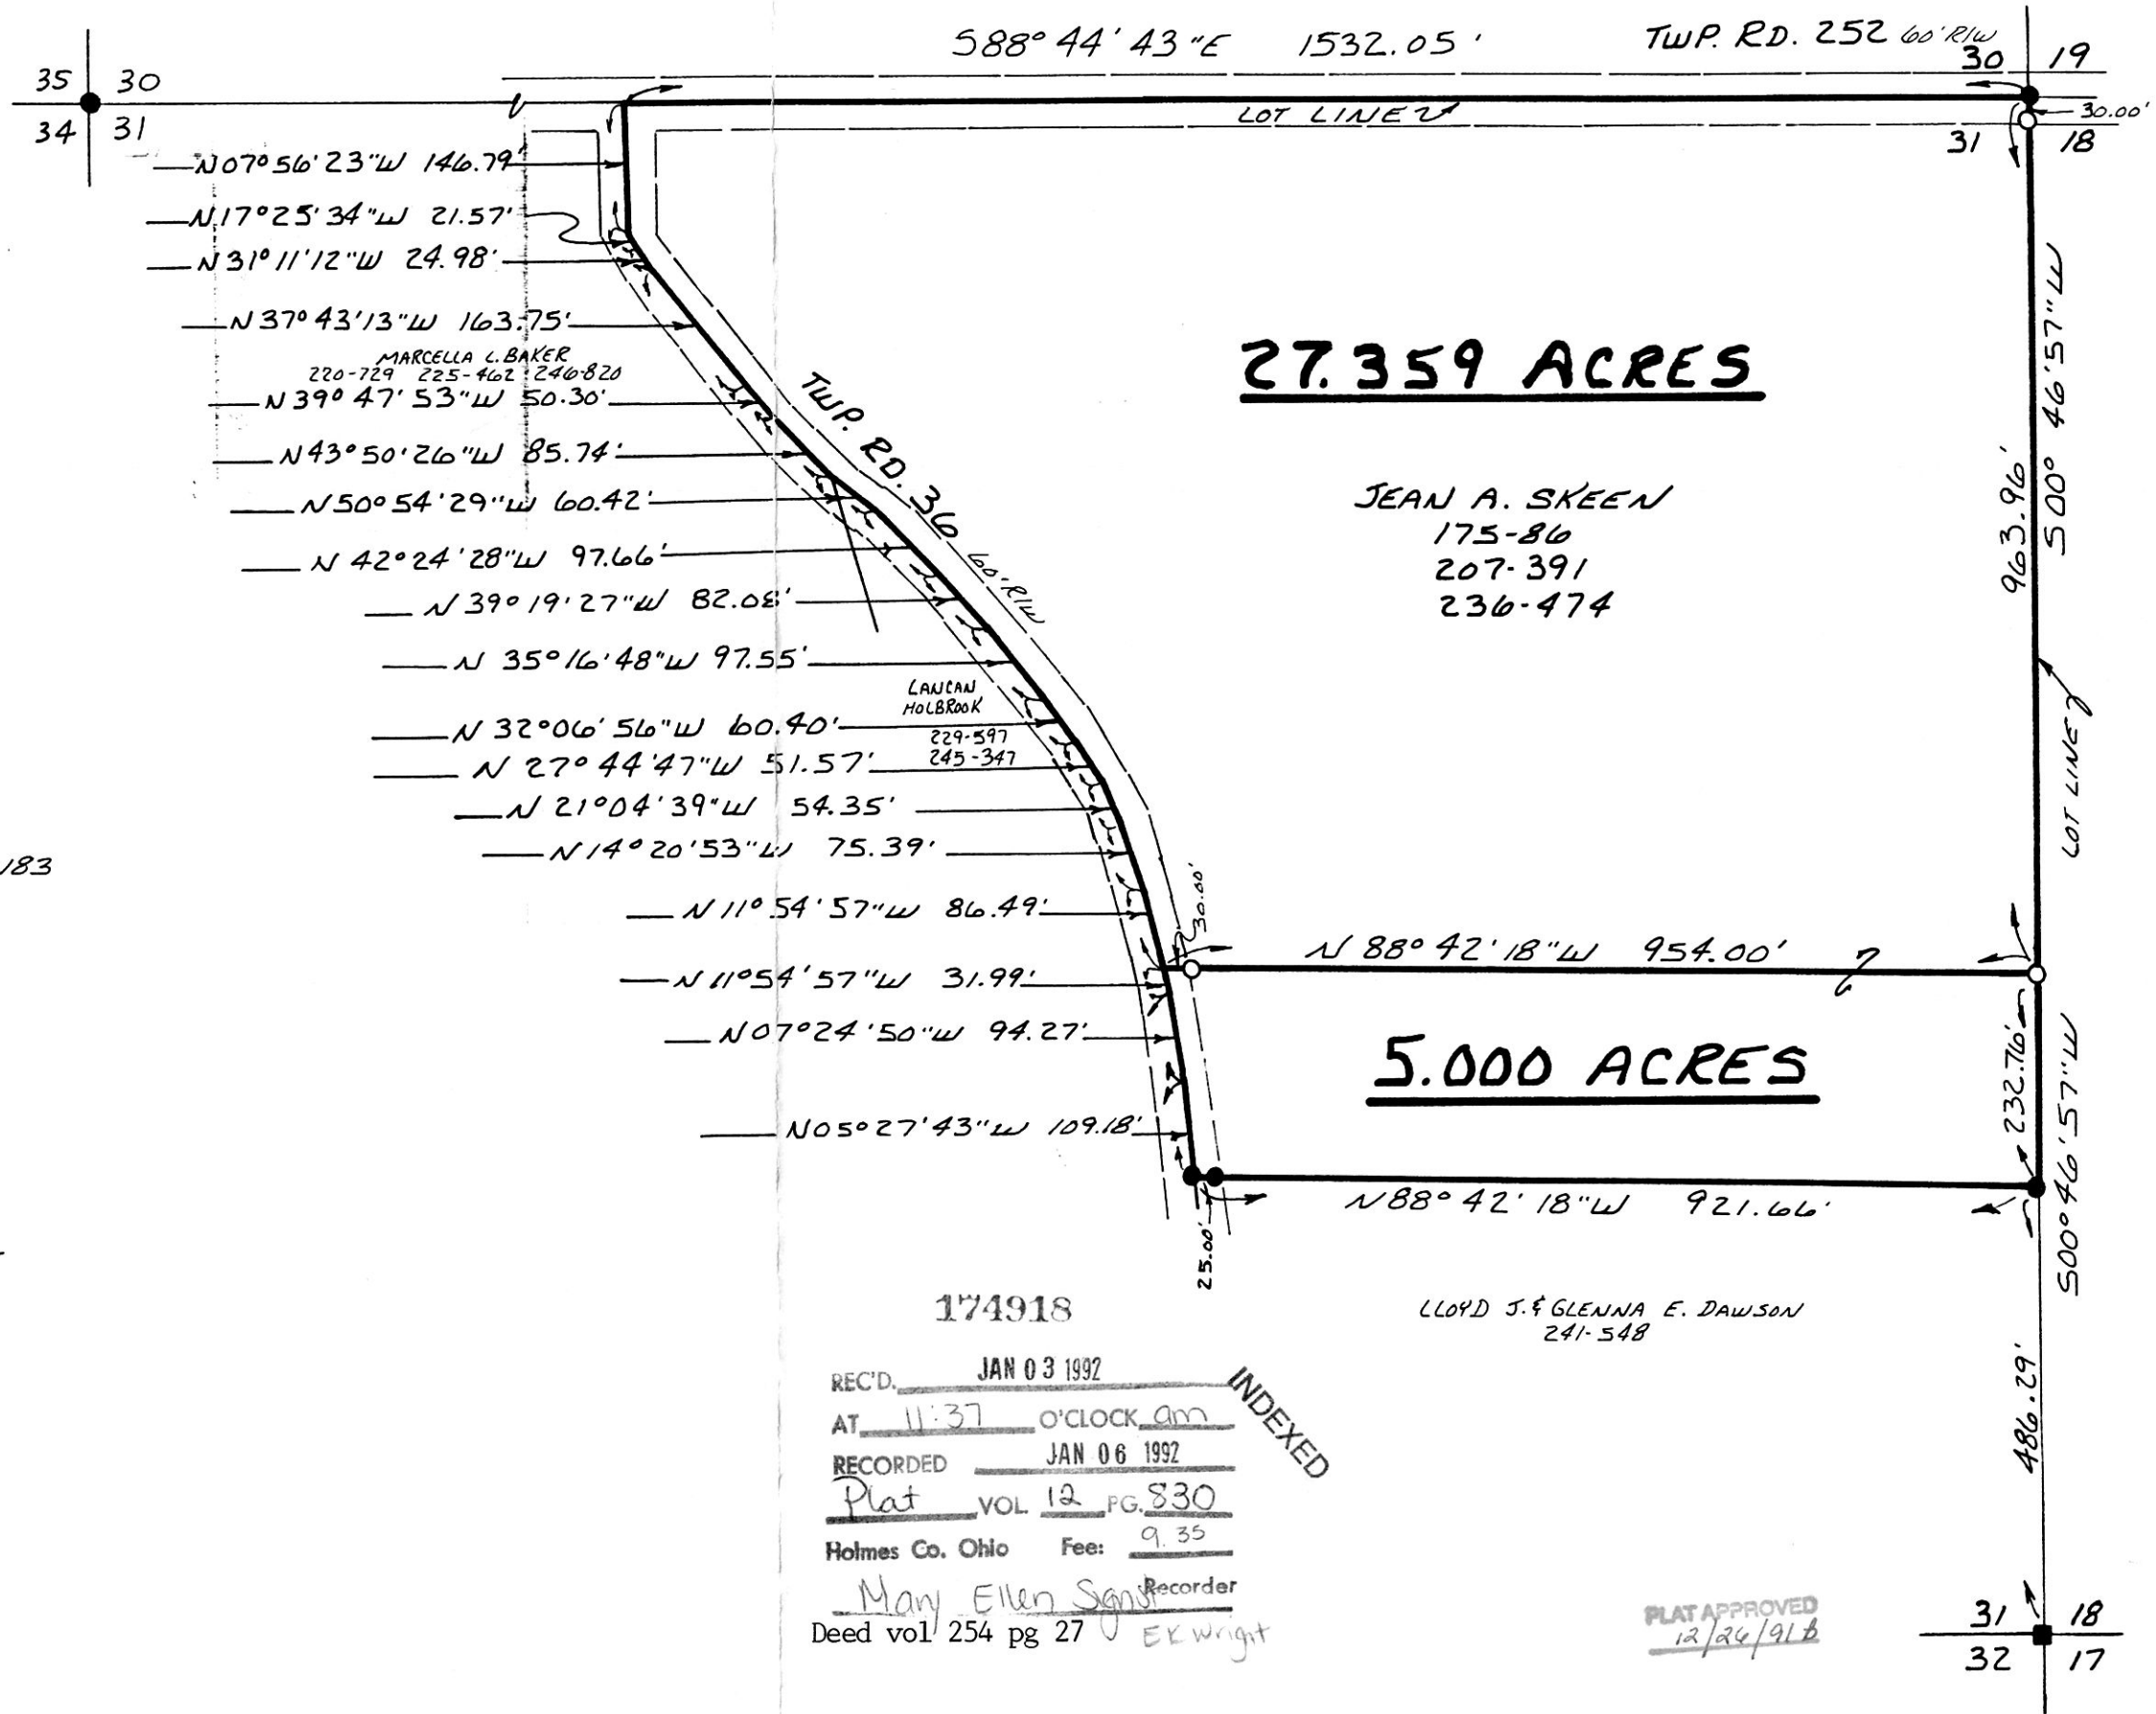

27.359 ACRES

JEAN A. SKEEN
175-86
207-391
236-474

5.000 ACRES

LLOYD J. & GLENNA E. DAWSON
241-548

174918

REC'D. JAN 03 1992
 AT 11:37 O'CLOCK am
 RECORDED JAN 06 1992
 Plat VOL 12 PG 830
 Holmes Co. Ohio Fee: 9.35
 Mary Ellen Sand Recorder
 Deed vol 254 pg 27 EK wright

PLAT APPROVED
12/24/91 B

31 18
32 17