


174996


CLARK TOWNSHIP
S.W. QTR. SECTION 5
T-8N R-4W
HOLMES COUNTY, OHIO

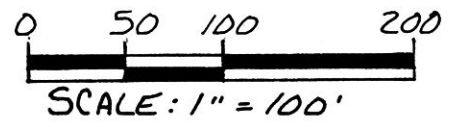

- IRON PIN FOUND
- 5/8" RE BAR WITH I.D. CAP SET
- I.D. CAP MARKED "BAKER 6938"

REFERENCE:

DEED VOL. 225 PAGE 715
DEED VOL. 224 PAGE 304
PLAT VOL. 9 PAGE 73
BEARINGS FROM PLAT VOL. 9
PAGE 128

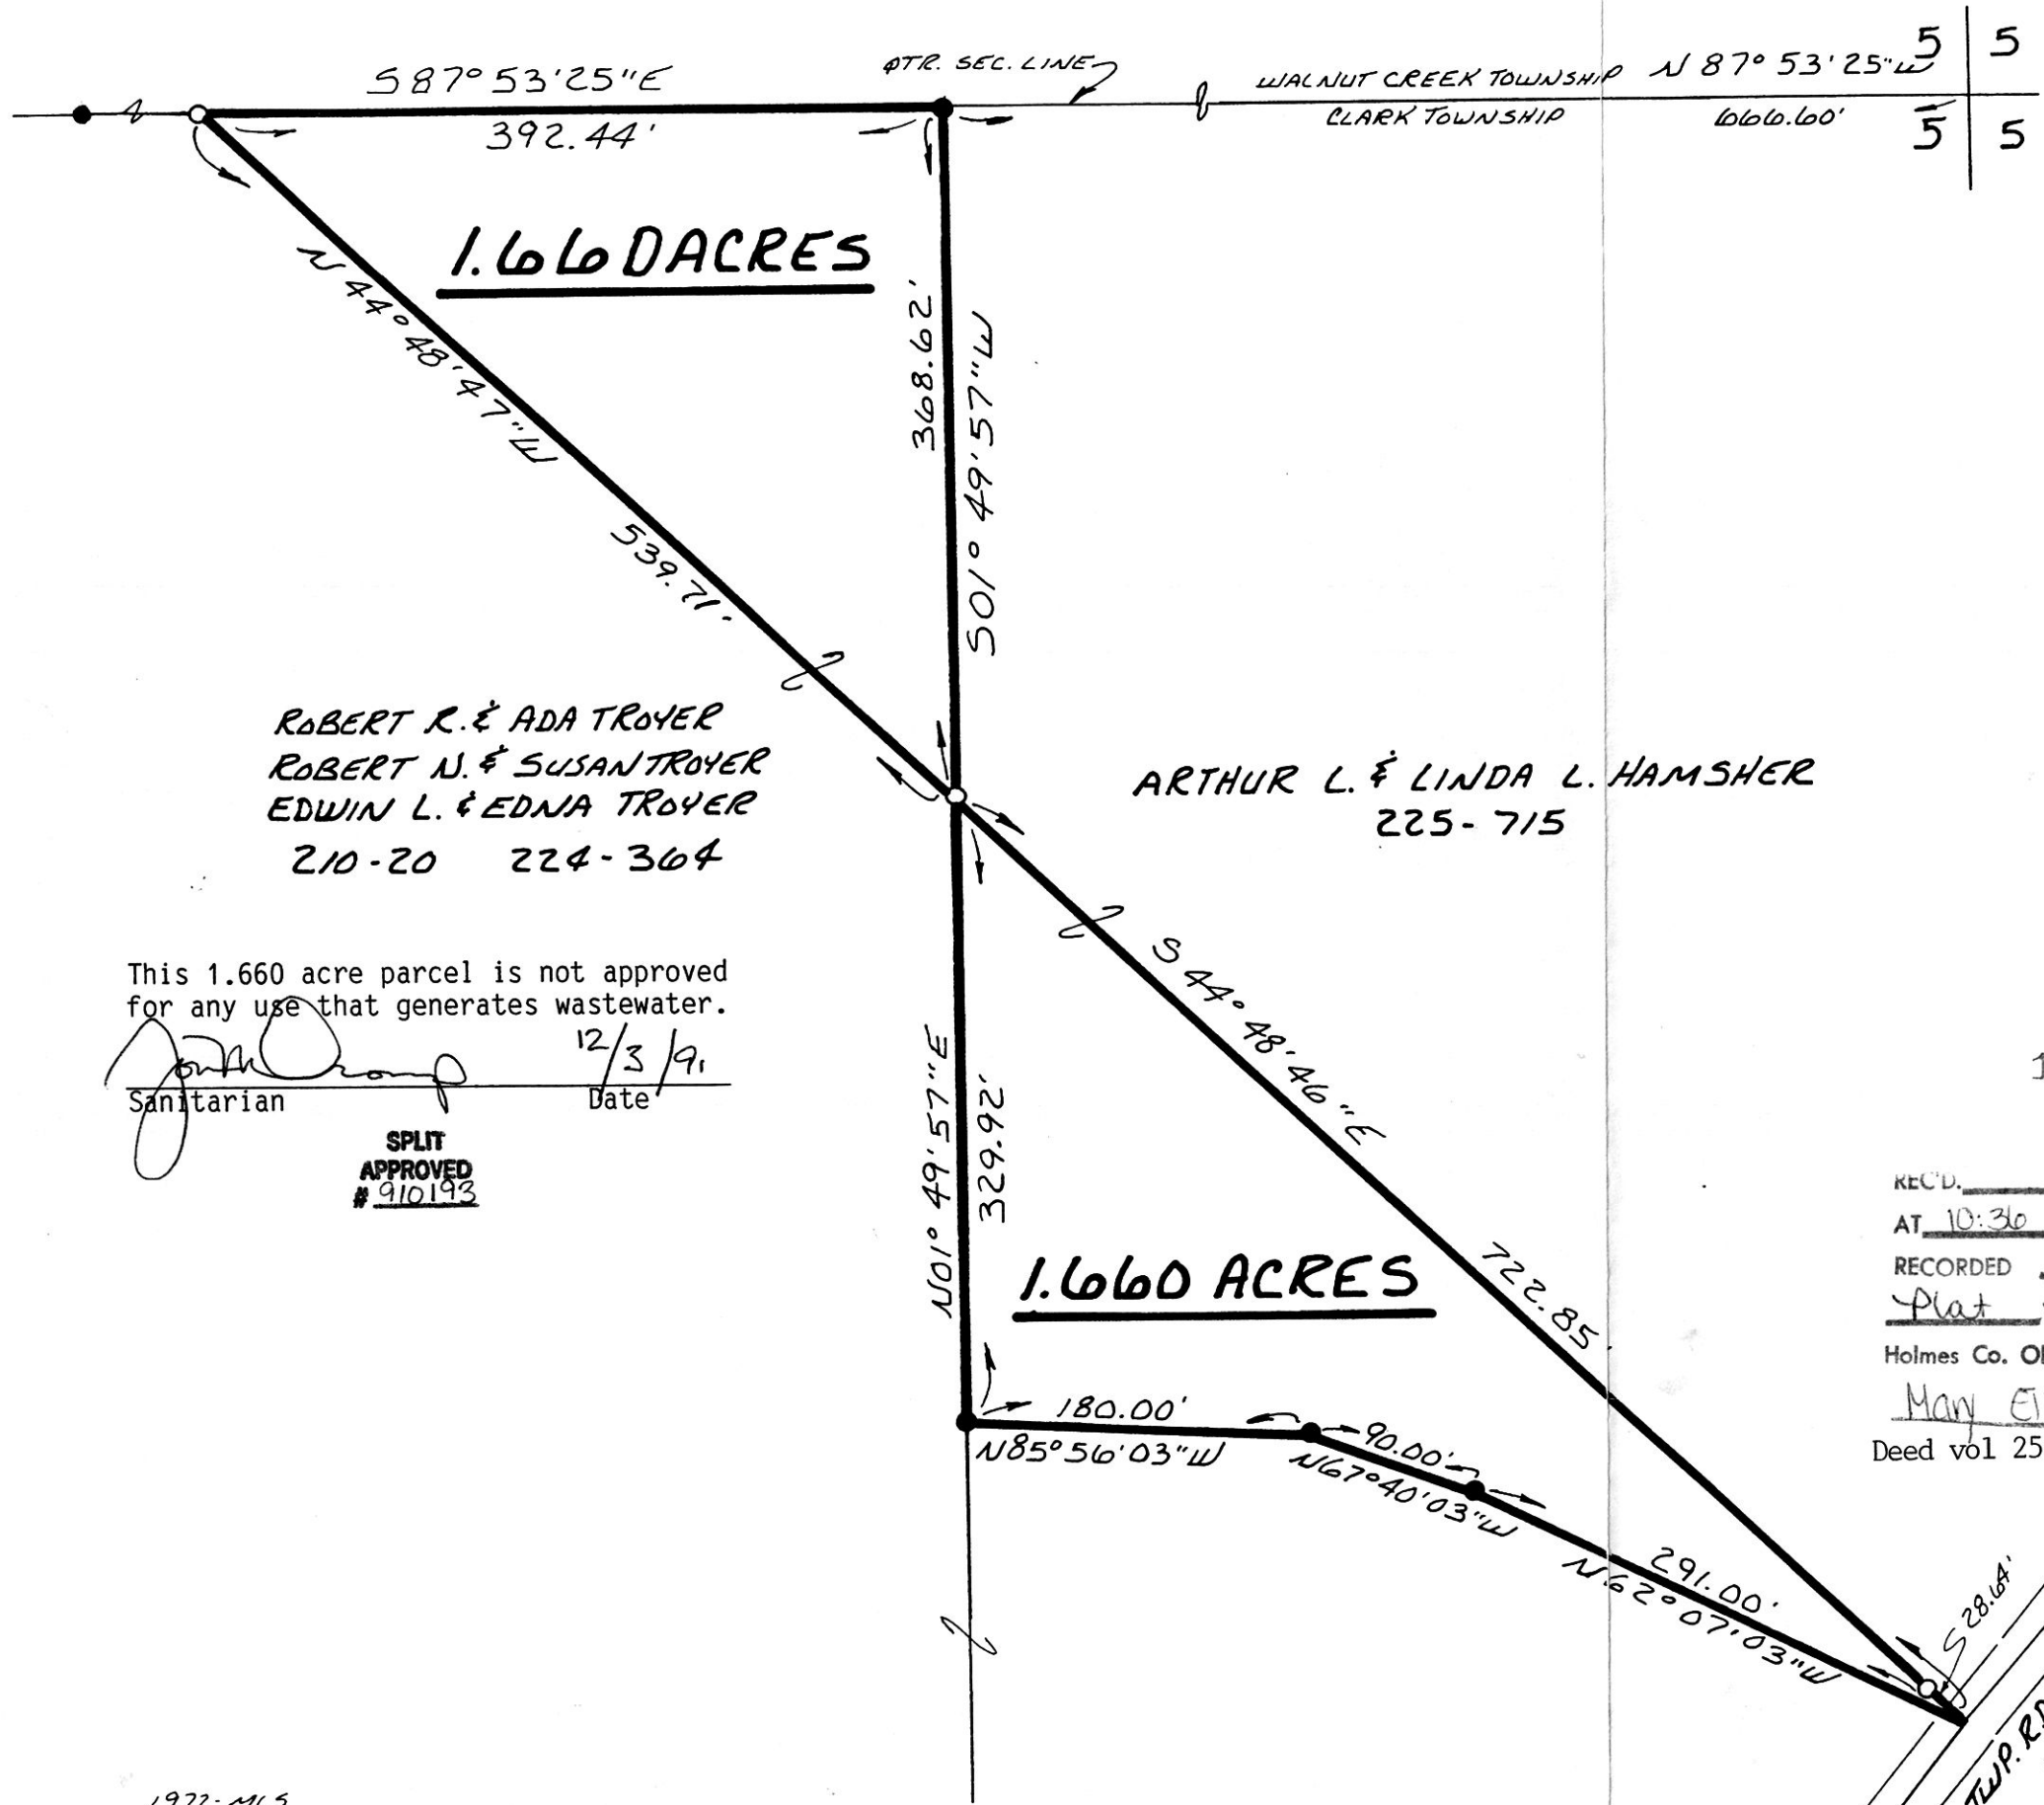

This 1.660 acre parcel is not approved for any use that generates wastewater.

[Signature]
Sanitarian Date 12/3/91

SPLIT APPROVED # 910193

174996

INDEXED

REC'D. JAN 10 1992
AT 10:36 O'CLOCK am
RECORDED JAN 13 1992
Plat VOL. 12 PG. 835
Holmes Co. Ohio Fee: 9.35
Mary Ellen Sanst Recorder
Deed vol 254 pg 111 Dan



I CERTIFY THIS SURVEY TO BE CORRECT TO THE BEST OF MY KNOWLEDGE.

Donald C. Baker
DONALD C. BAKER P.S. 6938
4321 T.R. 252
GLENMONT, OHIO 44628

NOVEMBER 7, 1991

PLAT APPROVED
12/12/91