

MONROE TOWNSHIP
4TH. QTR. LOT 23
T-9N; R-8W

KILLBUCK TOWNSHIP
N.E. QTR. SECTION 2
T-8N; R-8W
HOLMES COUNTY, OHIO

ROBERT E. & HELEN L. TAYLOR
245-972




SCALE: 1" = 400'

- STONE FOUND
- IRON PIN FOUND
- △ R.R. SPIKE SET
- 5/8" RE BAR WITH I.D. CAP SET
- I.D. CAP MARKED "BAKER 6938"


REFERENCES:

- PLAT VOL. 11 PAGE 170
- DEED VOL. 237 PAGE 131
- PLAT VOL. 6 PAGE 111

BEARINGS FROM PLAT VOL. 12 PAGE 189

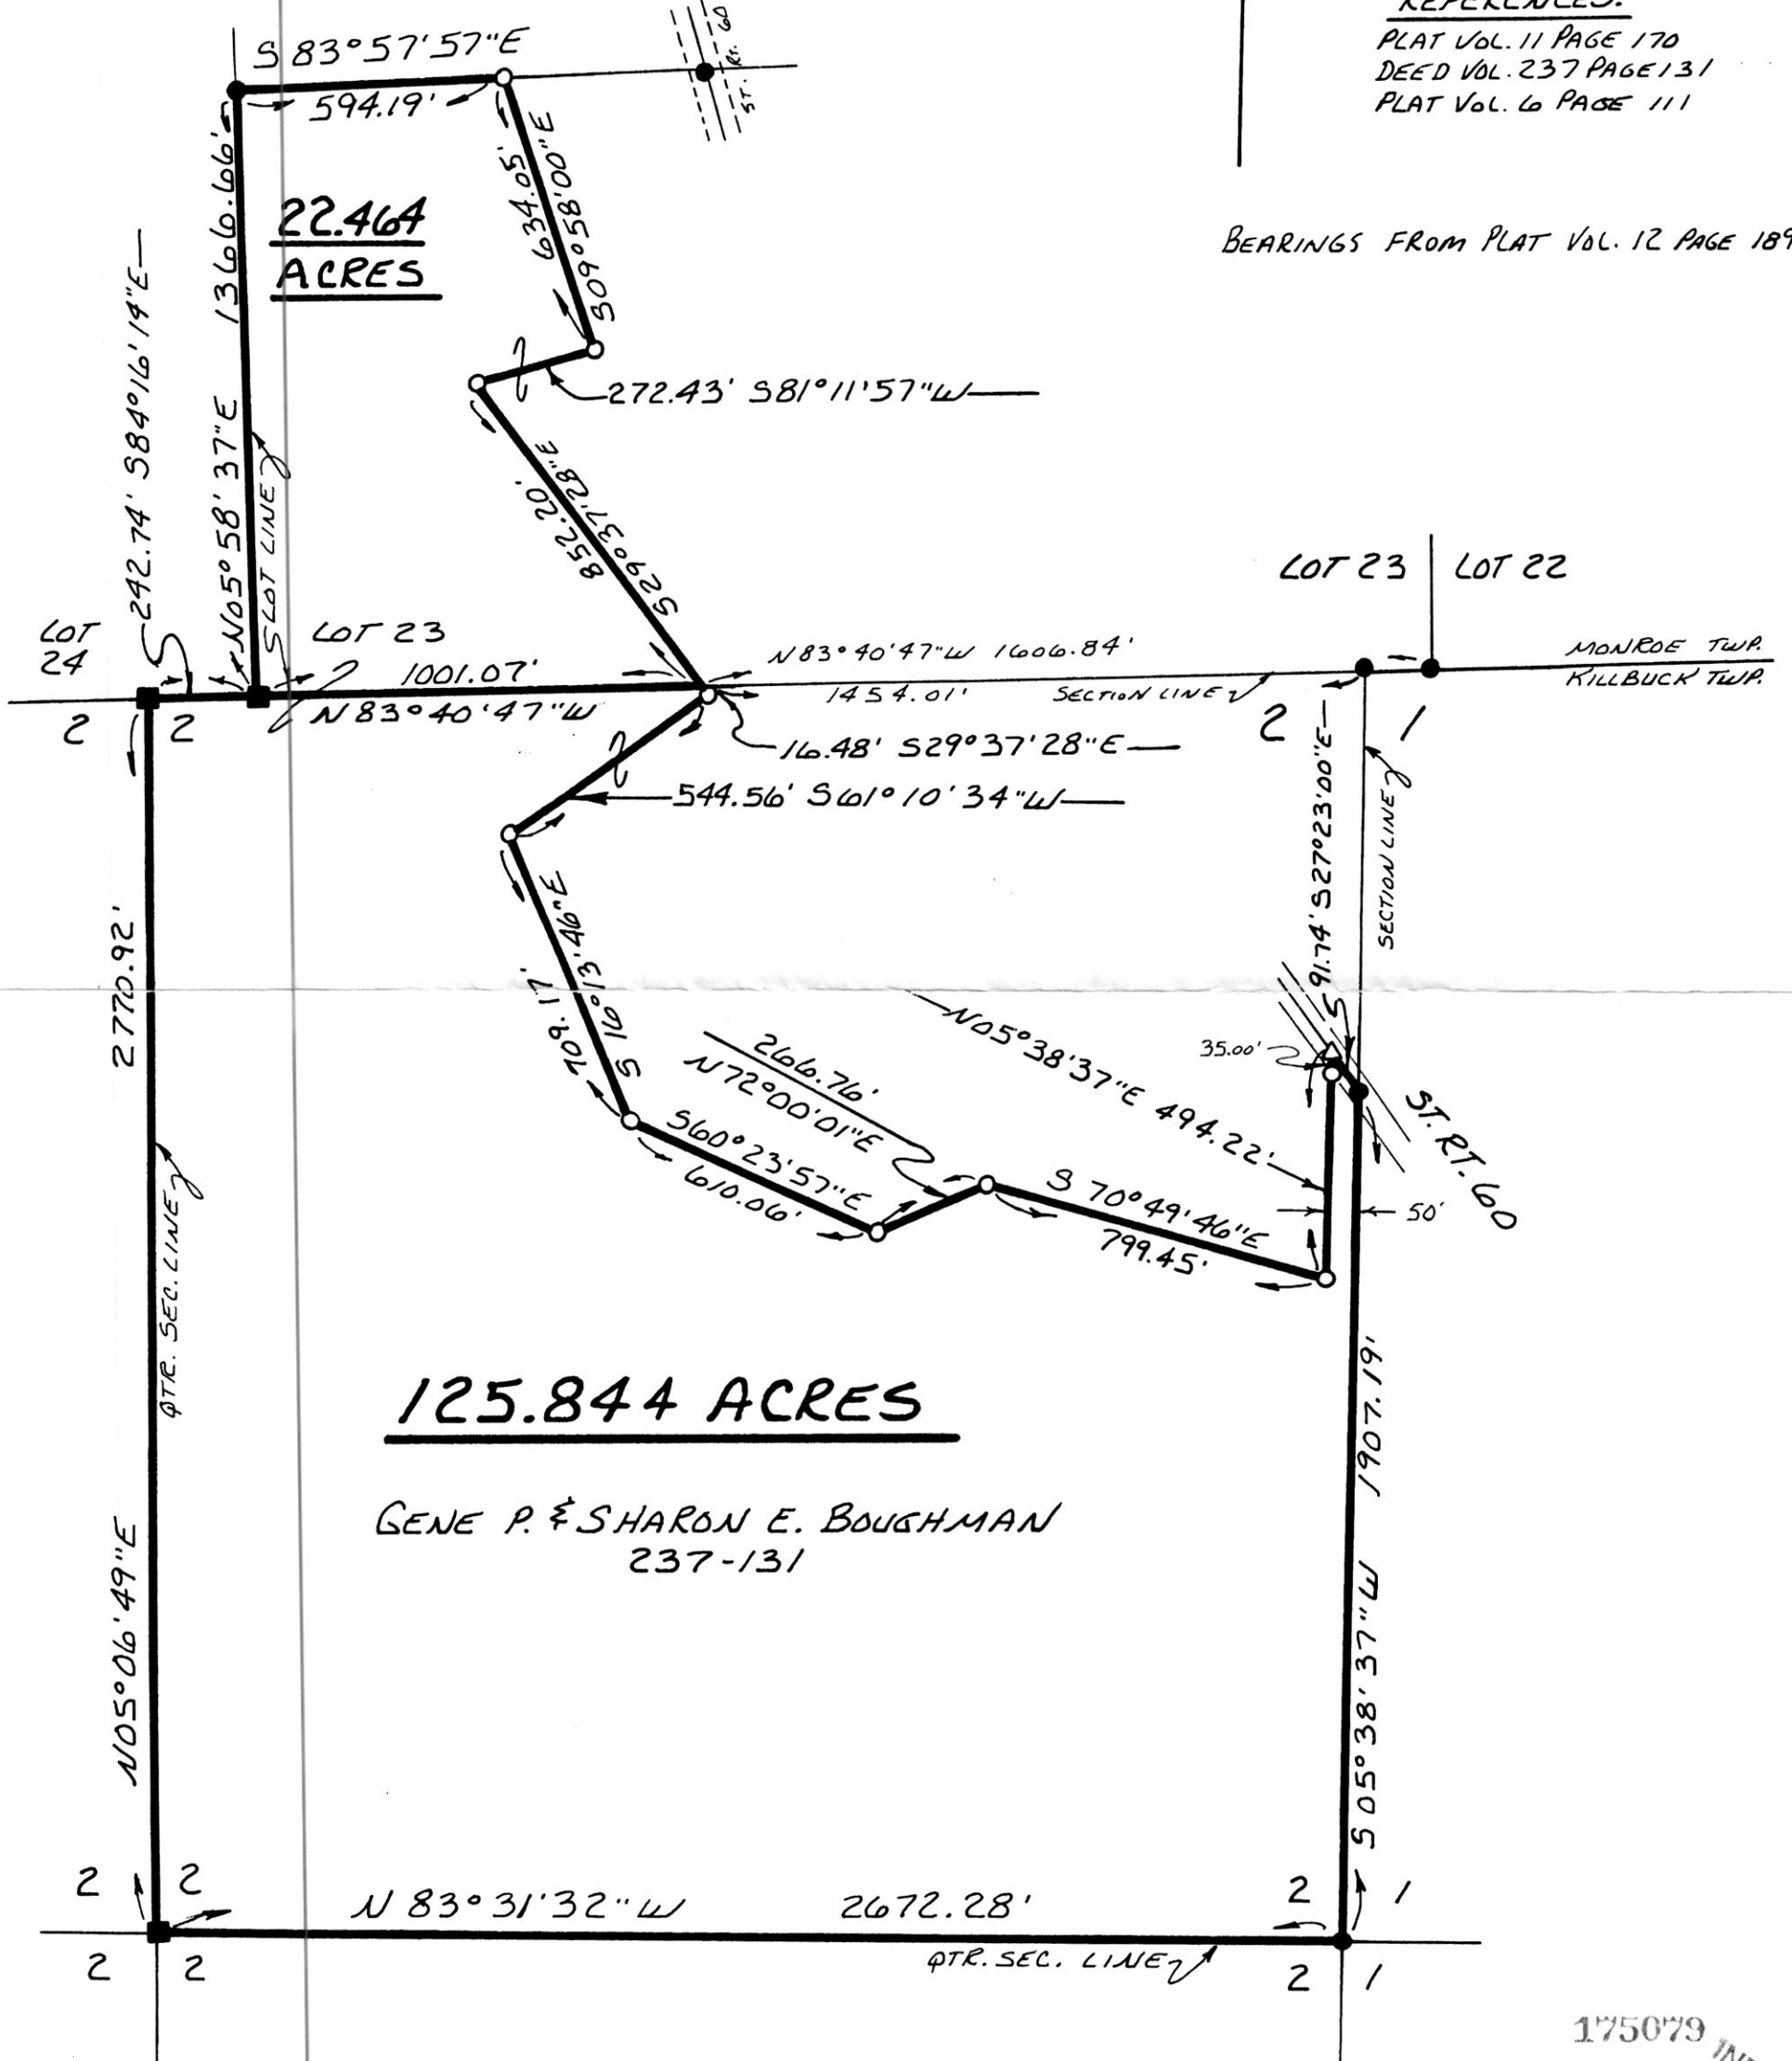

I CERTIFY THIS SURVEY TO BE CORRECT TO THE BEST OF MY KNOWLEDGE.
 Donald C. Baker
 DONALD C. BAKER P.S. 6938
 4321 T.R. 252
 GLENMONT, OHIO 44628
 DECEMBER 11, 1991

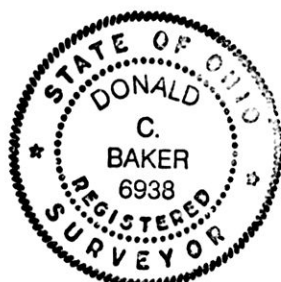

175079 INDEXED
 Rec'd. JAN 16 1992 AT 2:15 O'CLOCK pm
 Recorded JAN 17 1992 Holmes Co. Ohio Fee: 9.35
 Plat Vol. 12 Pg. 840 Recorder: Mary Ellen
 Deed vol 254 pg 169 Laurel Signst

1999B-MCS

PLAT APPROVED
1/13/92 B