


175348


pd. 5.00  
Part of S.E. 1/4  
Sec. 4, T-19N, R15W  
Washington Twp.  
Holmes Co., Ohio

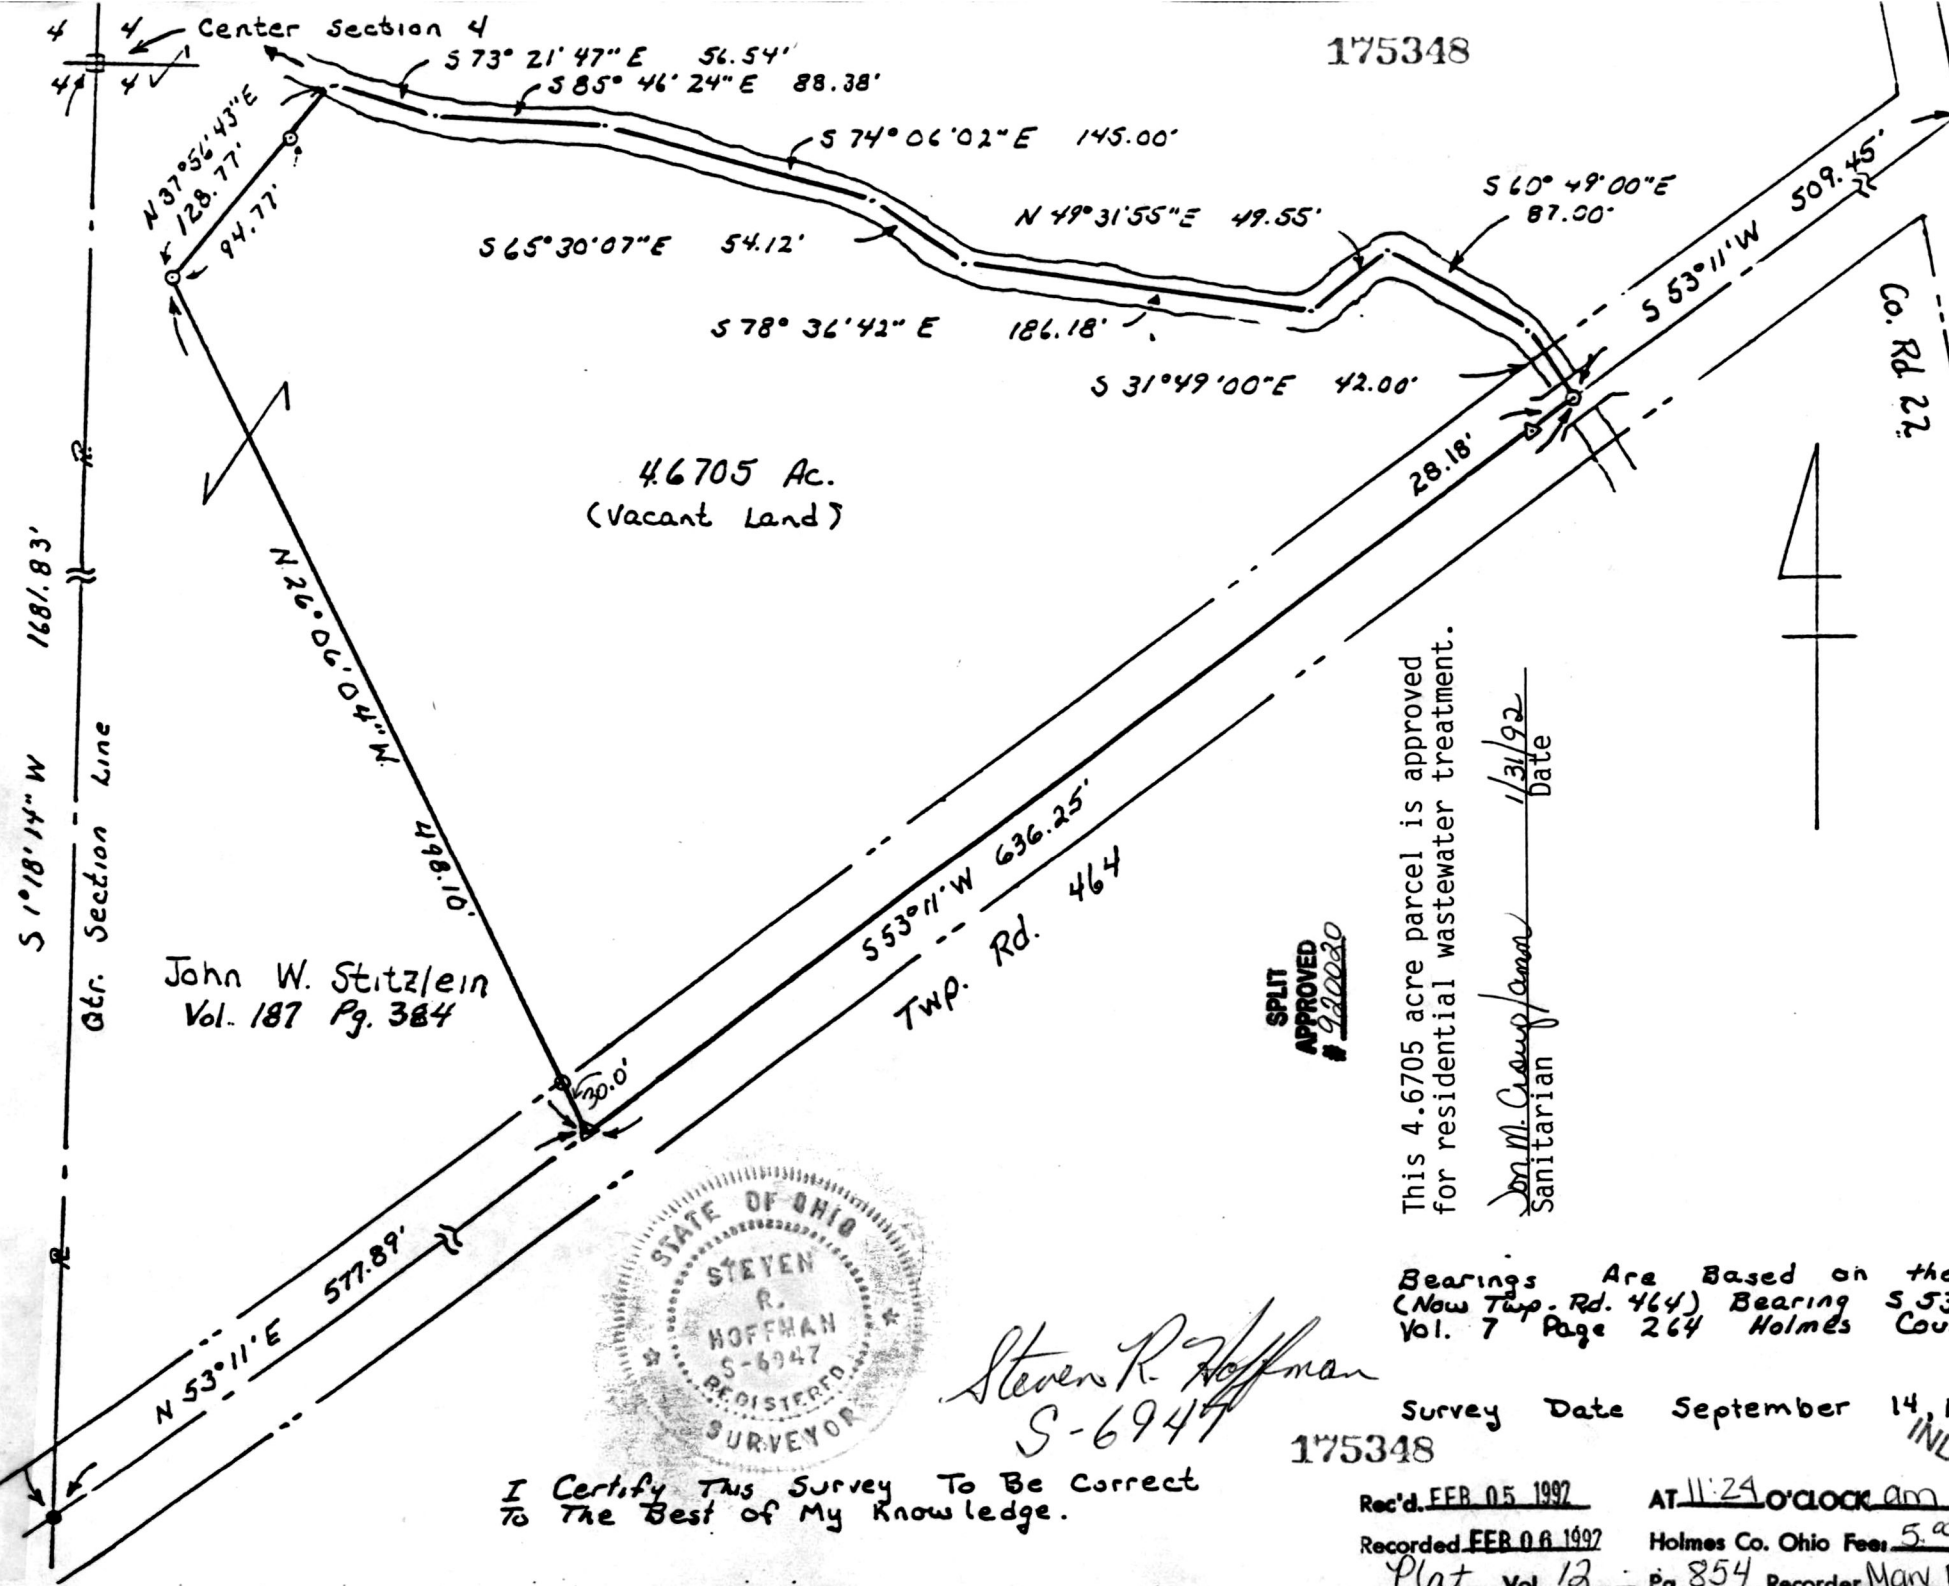

4.6705 Ac.  
(Vacant Land)

John W. Stitzlein  
Vol. 187 Pg. 384

- ⊕ Stone With Cross Found
- 1" Pipe Found
- △ R.R. Spike Set
- ⊙ P.K. Nail Set in Bridge
- ⊙ Iron Corner Set
- Pt. in Creek

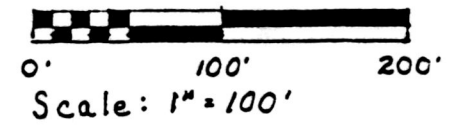

This 4.6705 acre parcel is approved  
for residential wastewater treatment.

*Don M. Casper*  
Sanitarian  
Date 1/31/92

SPLIT  
APPROVED  
# 920020



*Steven R. Hoffman*  
S-6947

I Certify This Survey To Be Correct  
To The Best of My Knowledge.

Bearings Are Based on the Center Line of Twp Rd 273  
(Now Twp. Rd. 464) Bearing S 53° 11' W According to Plat  
Vol. 7 Page 264 Holmes County Tax Map Office.

Survey Date September 14, 1991

175348

Rec'd. FEB 05 1992

AT 11:24 O'CLOCK am

Recorded FEB 08 1992

Holmes Co. Ohio Fee 5.00

Plat Vol. 12

Pg. 854 Recorder Mary Ellen Signst

Deed vol. 254 pg. 393

INDEXED  
PLAT APPROVED  
2/3/92 B

VOL 12 PAGE 854