



175549


SCALE: 1" = 40'

- P.K. NAIL FOUND
- IRON PIN FOUND
- 5/8" RE BAR WITH I.D. CAP SET
- I.D. CAP MARKED "BAKER 6938"

BERLIN TOWNSHIP
 3RD. QTR. LOT 25
 T. 9N R. 5W
 HOLMES COUNTY, OHIO

pd 5.00

BEARINGS FROM PLAT VOL. 12 PAGE 600

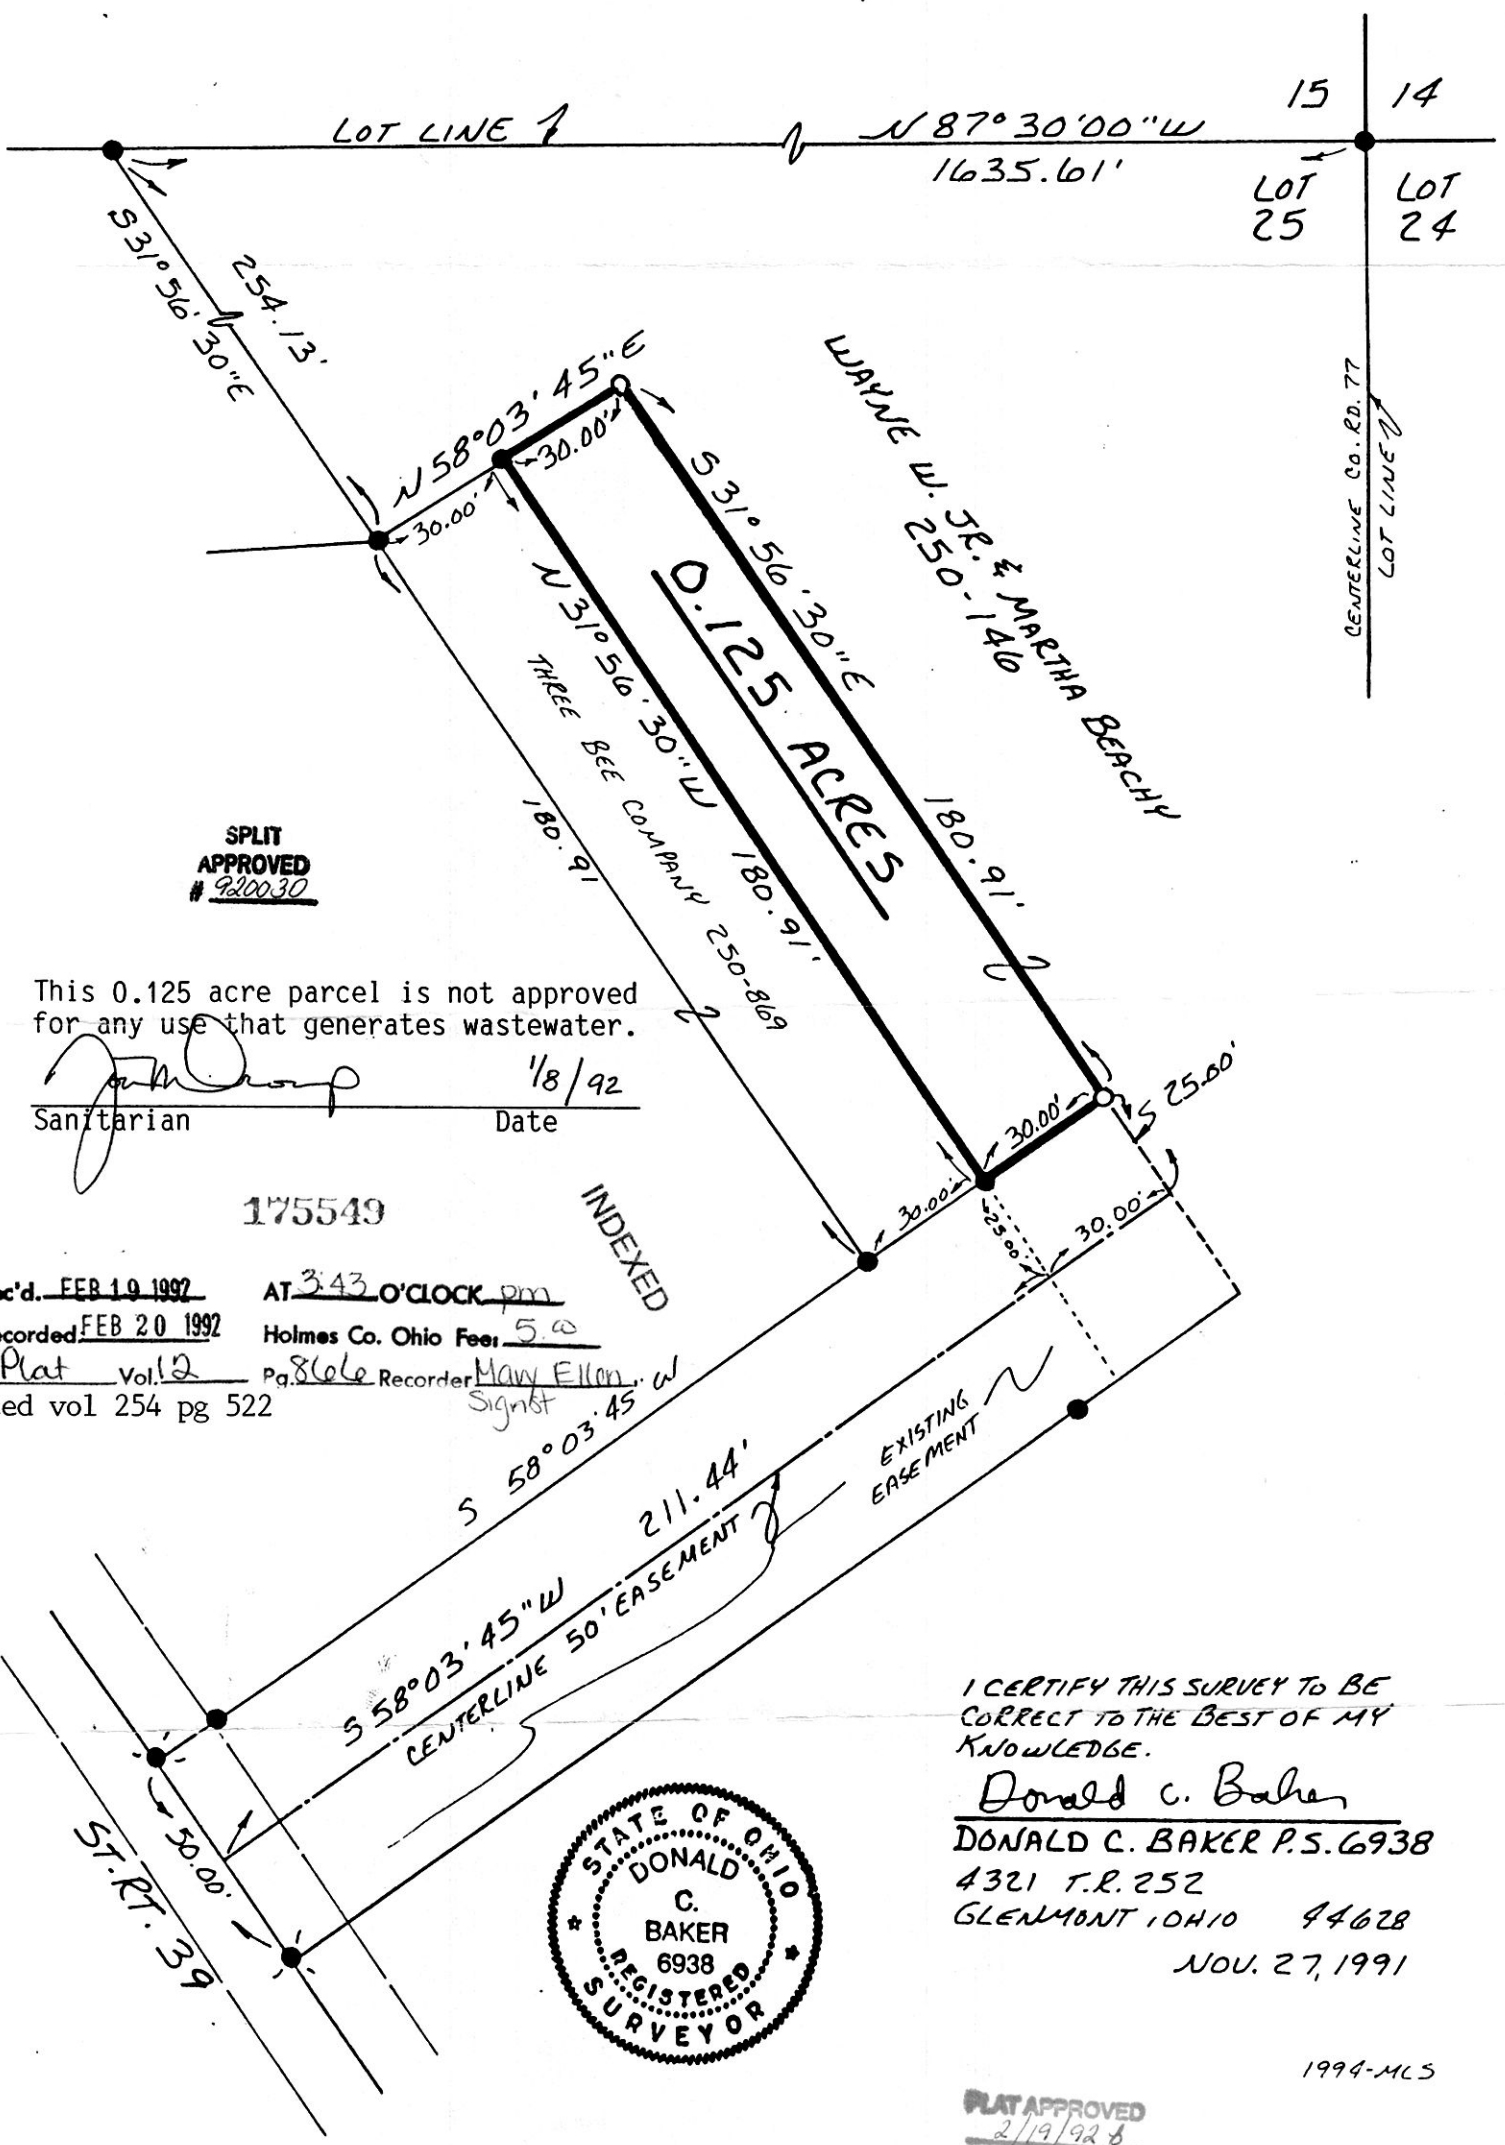

SPLIT APPROVED # 920030

This 0.125 acre parcel is not approved for any use that generates wastewater.

John D. ... 1/8/92
 Sanitarian Date


175549

INDEXED

Rec'd. FEB 19 1992 AT 3:43 O'CLOCK pm
 Recorded FEB 20 1992 Holmes Co. Ohio Fees 5.00
 Plat Vol. 12 Pg. 866 Recorder Mary Ellen Signet
 Deed vol 254 pg 522

I CERTIFY THIS SURVEY TO BE CORRECT TO THE BEST OF MY KNOWLEDGE.

Donald C. Baker
 DONALD C. BAKER P.S. 6938
 4321 T.R. 252
 GLENMONT OHIO 44628
 NOV. 27, 1991

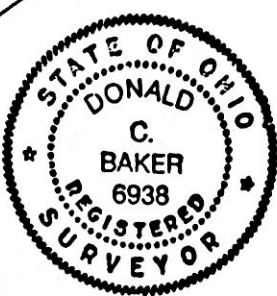

1994-MCS

PLAT APPROVED 2/19/92 b