


SCALE: 1" = 100'

- STONE FOUND
- IRON PIN FOUND
- 5/8" REBAR WITH I.D. CAP SET
I.D. CAP MARKED "BAKER 6938"

REFERENCES:

PLAT VOL. 8 PAGE 623
 PLAT VOL. 8 PAGE 731
 BEARINGS FROM PLAT VOL. 12
 PAGE 130

CLARK TOWNSHIP
 N.E. QTR. SECTION 21
 T-8N R-5W
 HOLMES COUNTY, OHIO

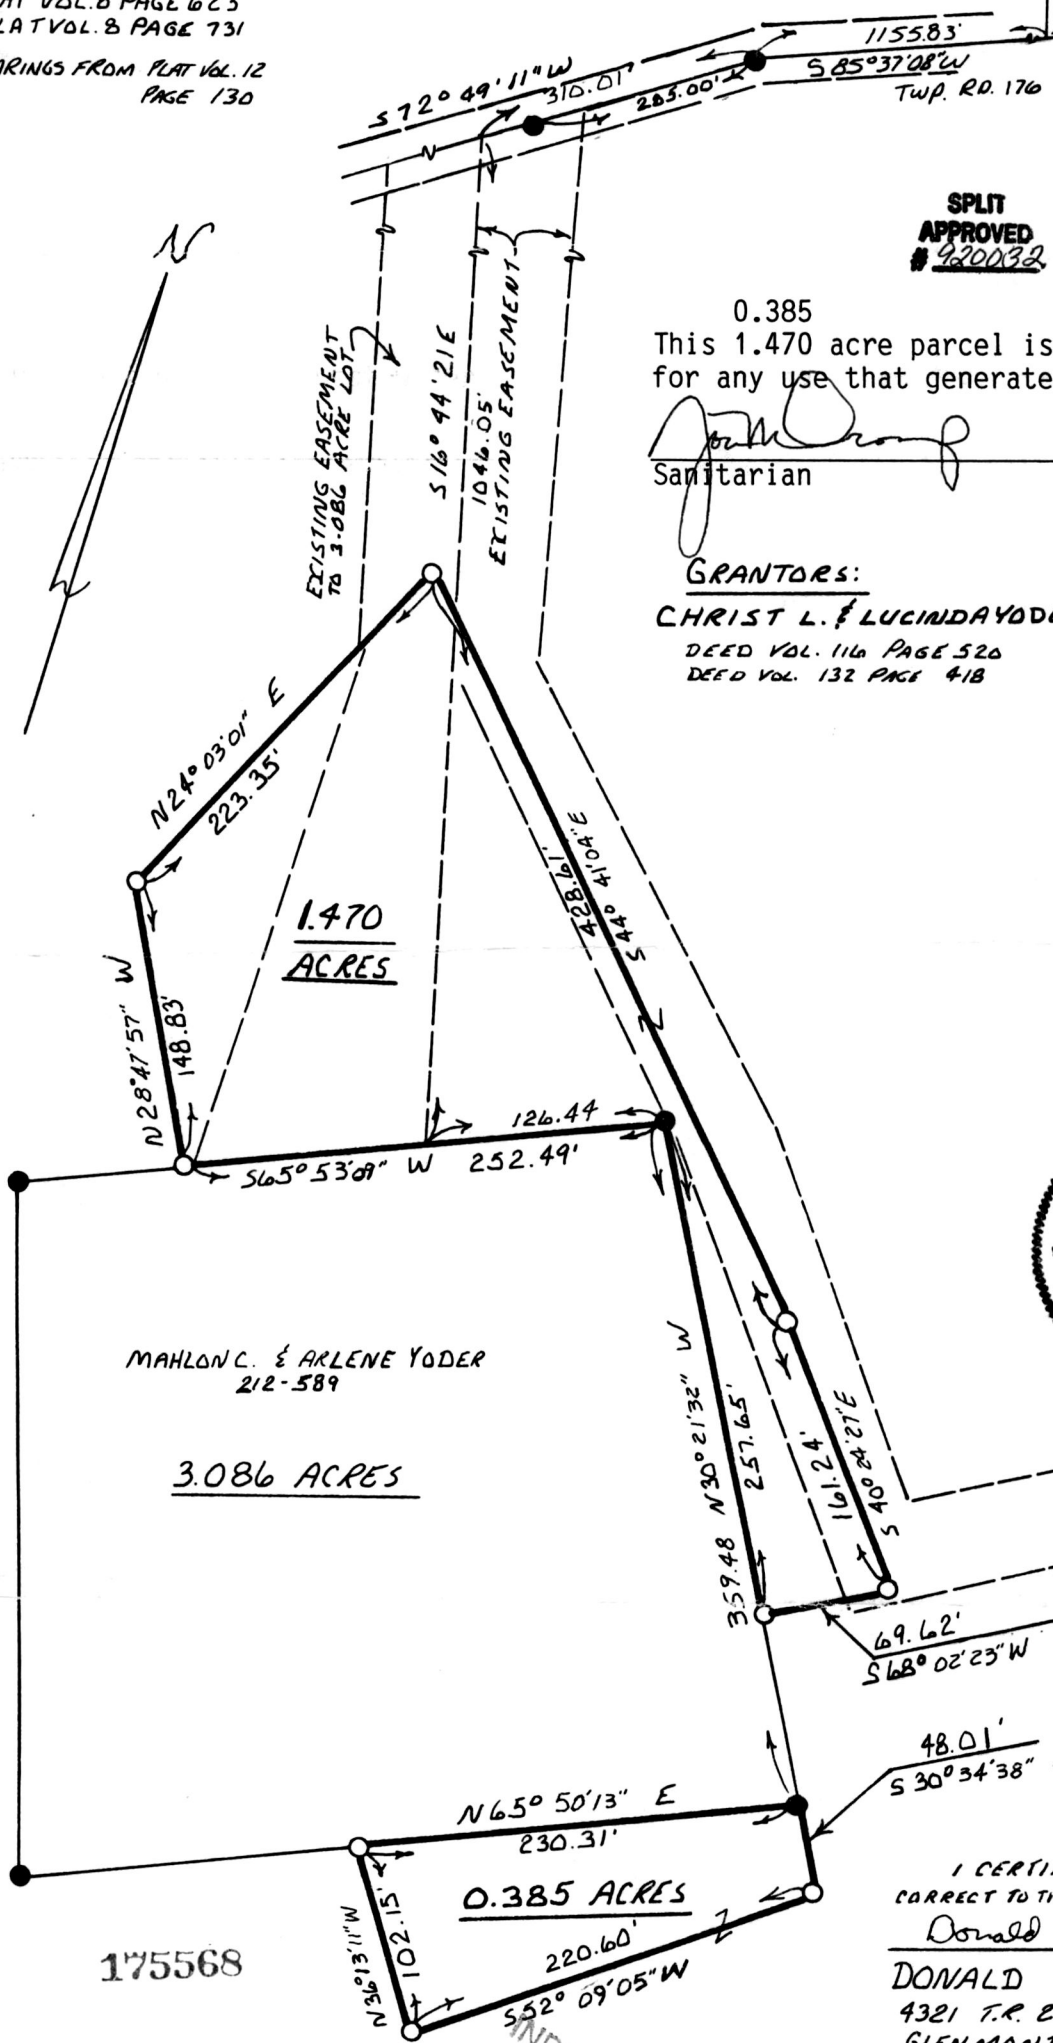

SPLIT
 APPROVED
 # 920032

0.385
 This 1.470 acre parcel is not approved
 for any use that generates wastewater.

[Signature] 1/22/92
 Sanitarian Date

GRANTORS:
 CHRIST L. & LUCINDA YODER
 DEED VOL. 116 PAGE 520
 DEED VOL. 132 PAGE 418



MAHLON C. & ARLENE YODER
 212-589

3.086 ACRES

1.470 ACRES

0.385 ACRES

175568

I CERTIFY THIS SURVEY TO BE
 CORRECT TO THE BEST OF MY KNOWLEDGE.

Donald C. Baker

DONALD C. BAKER P.S. 6938
 4321 T.R. 252
 GLENMONT, OHIO

Rec'd. FEB 20 1992 AT 2:20 O'CLOCK pm
 Recorded FEB 21 1992 Holmes Co. Ohio Fee: 5.⁰⁰
 Plat Vol. 12 Pg. 867 Recorder *Mary Ellen Sigmst*
 Deed vol 254 pg 539 *Diane*

AUG. 10, 1989
 PLAT APPROVED
 2/20/92 B