



175643

MECHANIC TOWNSHIP
S.E. QTR. SEC. 11, T. 8N R. 7W
3RD. QTR. LOT 28, T. 8N R. 6W
HOLMES COUNTY, OHIO

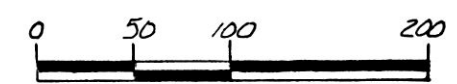

- STONE FOUND
- ▲ R.R. SPIKE FOUND
- IRON PIN FOUND
- P.K. NAIL SET
- 5/8" REBAR WITH I.D. CAP SET
- I.D. CAP MARKED "BAKER 6938"

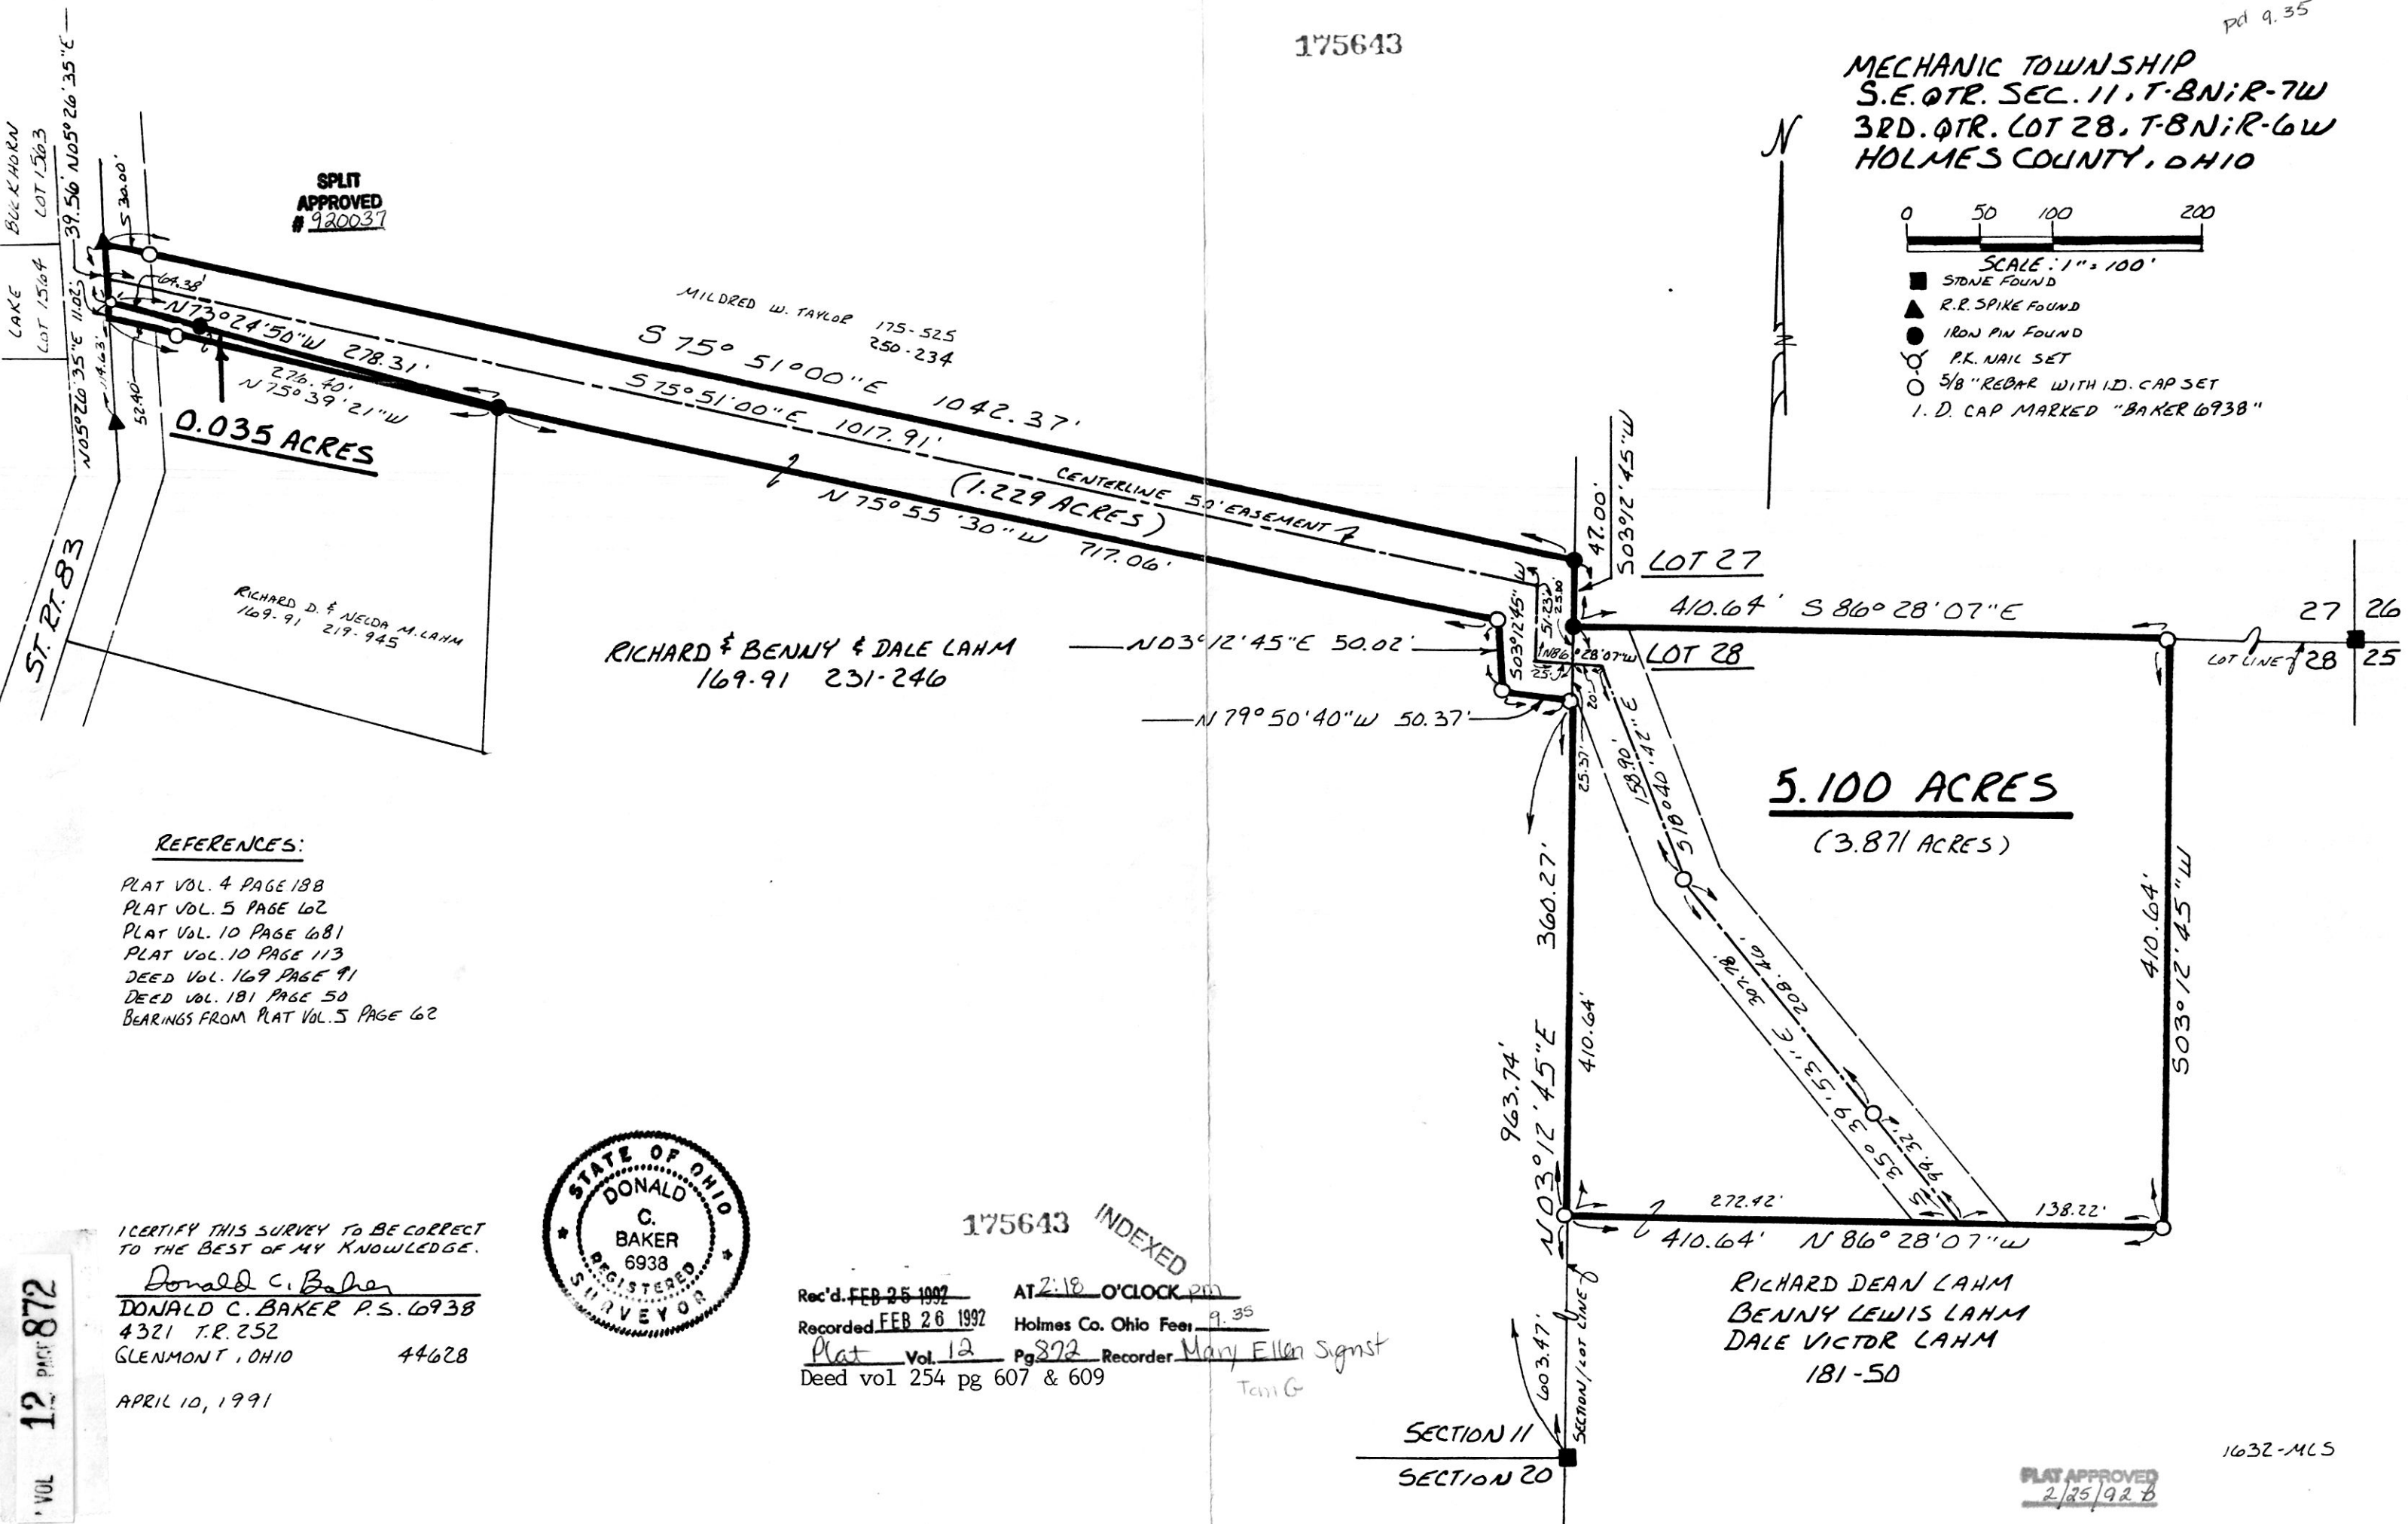

SPLIT APPROVED # 920037

MILDRED W. TAYLOR 175-525
250-234

RICHARD D. & NEIDA M. LAHM
169-91 219-945

RICHARD & BENNY & DALE LAHM
169-91 231-246

RICHARD DEAN LAHM
BENNY LEWIS LAHM
DALE VICTOR LAHM
181-50

REFERENCES:

- PLAT VOL. 4 PAGE 188
- PLAT VOL. 5 PAGE 62
- PLAT VOL. 10 PAGE 681
- PLAT VOL. 10 PAGE 113
- DEED VOL. 169 PAGE 91
- DEED VOL. 181 PAGE 50
- BEARINGS FROM PLAT VOL. 5 PAGE 62



I CERTIFY THIS SURVEY TO BE CORRECT TO THE BEST OF MY KNOWLEDGE.

Donald C. Baker
DONALD C. BAKER P.S. 6938
4321 T.R. 252
GLENMONT, OHIO 44628

APRIL 10, 1991

175643 INDEXED

Rec'd. FEB 25 1992 AT 2:18 O'CLOCK pm
Recorded FEB 26 1992 Holmes Co. Ohio Fee 9.35
Plat Vol. 12 Pg. 872 Recorder Mary Ellen Signst
Deed vol 254 pg 607 & 609 Tam G

VOL 12 PAGE 872

1632-MLS

PLAT APPROVED 2/25/92 B