


176264

PAINT TOWNSHIP  
3RD. QTR. LOT 11  
T-10N i R-4W  
HOLMES COUNTY, OHIO

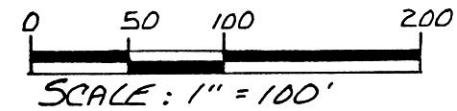


- IRON PIN FOUND
  - 5/8" RE BAR WITH I.D. CAP SET
- I.D. CAP MARKED "BAKER 6938"

REFERENCES:

- DEED VOL. 254 PAGE 30
- PLAT VOL. 12 PAGE 350
- PLAT VOL. 12 PAGE 714
- PLAT VOL. 10 PAGE 258
- PLAT VOL. 8 PAGE 224

BEARINGS FROM PLAT VOL. 8  
PAGE 423

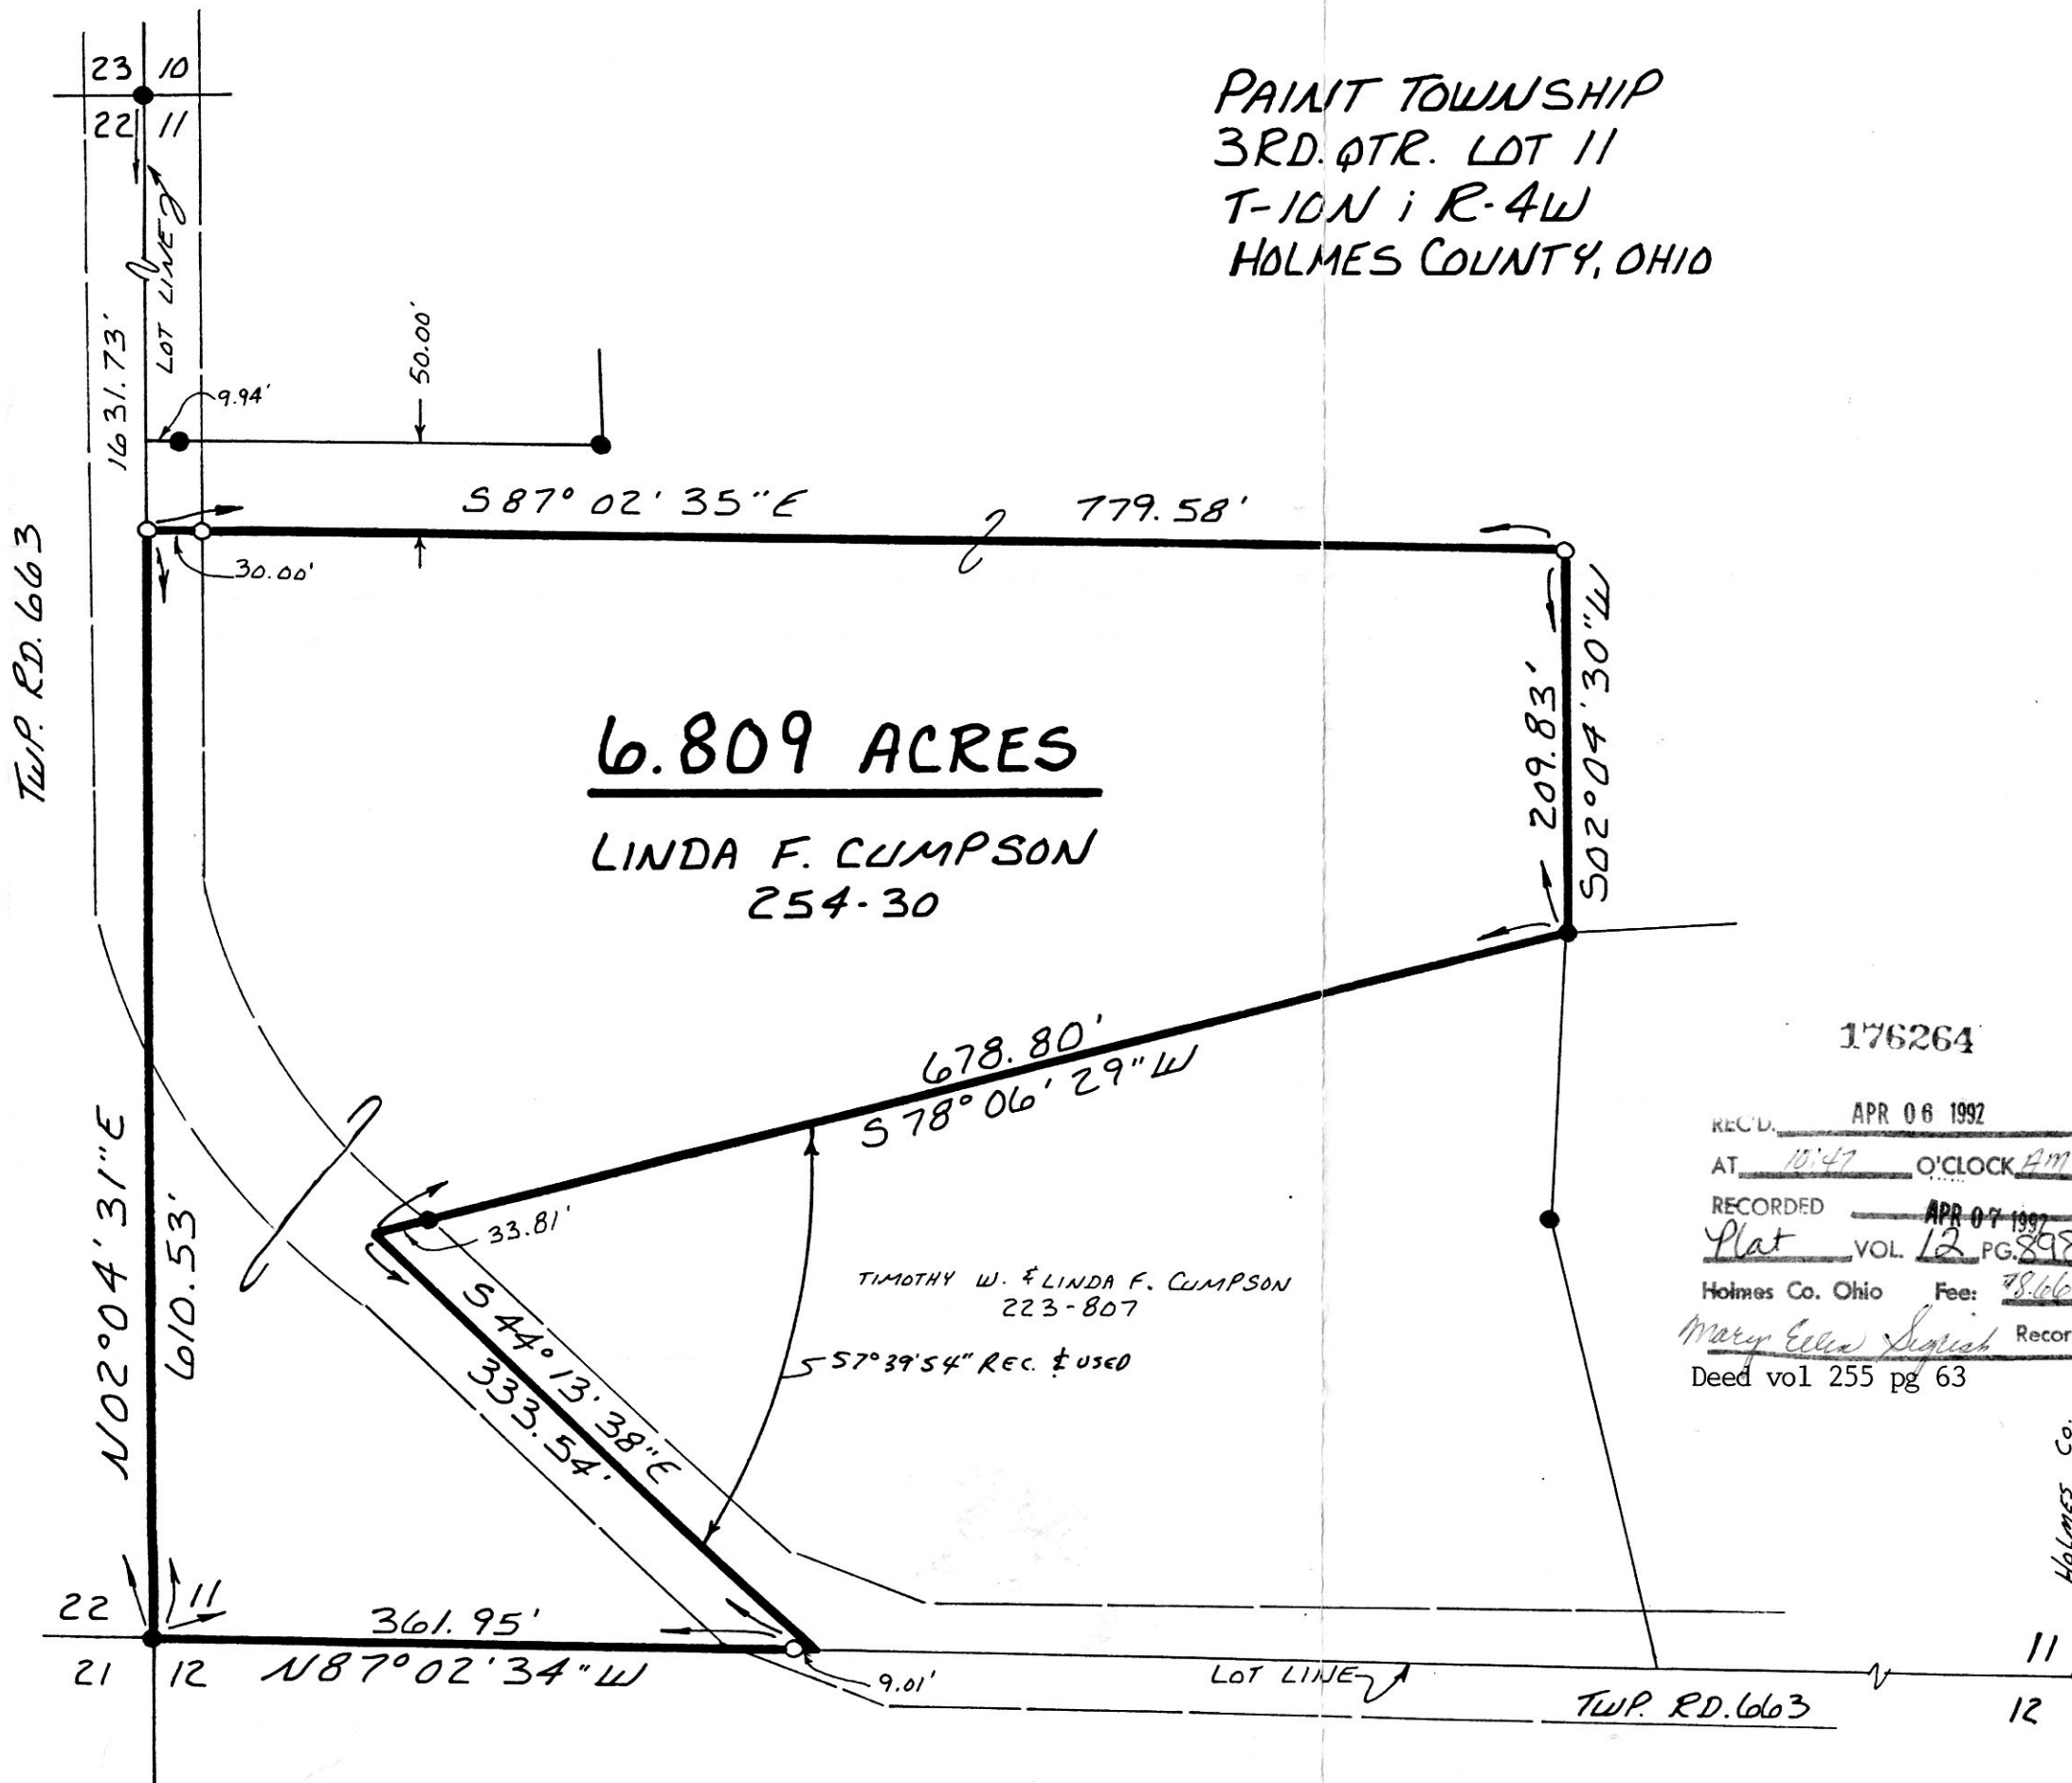

**6.809 ACRES**  
**LINDA F. CUMPSON**  
254-30

TIMOTHY W. & LINDA F. CUMPSON  
223-807

S 57° 39' 54" Rec. & used

176264

REC'D. APR 06 1992  
 AT 10:47 O'CLOCK AM  
 RECORDED APR 07 1992  
 Plat VOL 12 PG 898  
 Holmes Co. Ohio Fee: 78.66  
 Mary Ellen Sigish Recorder  
 Deed vol 255 pg 63

INDEXED



I CERTIFY THIS SURVEY TO BE CORRECT  
TO THE BEST OF MY KNOWLEDGE.

**Donald C. Baker**  
 DONALD C. BAKER P. S. 6938  
 5958 T.R. 322  
 MILLERSBURG, OHIO 44654  
 PH. (216) 674-4788

FEBRUARY 18, 1992

6492-MLS

PLAT APPROVED  
3/17/92 B