



176525

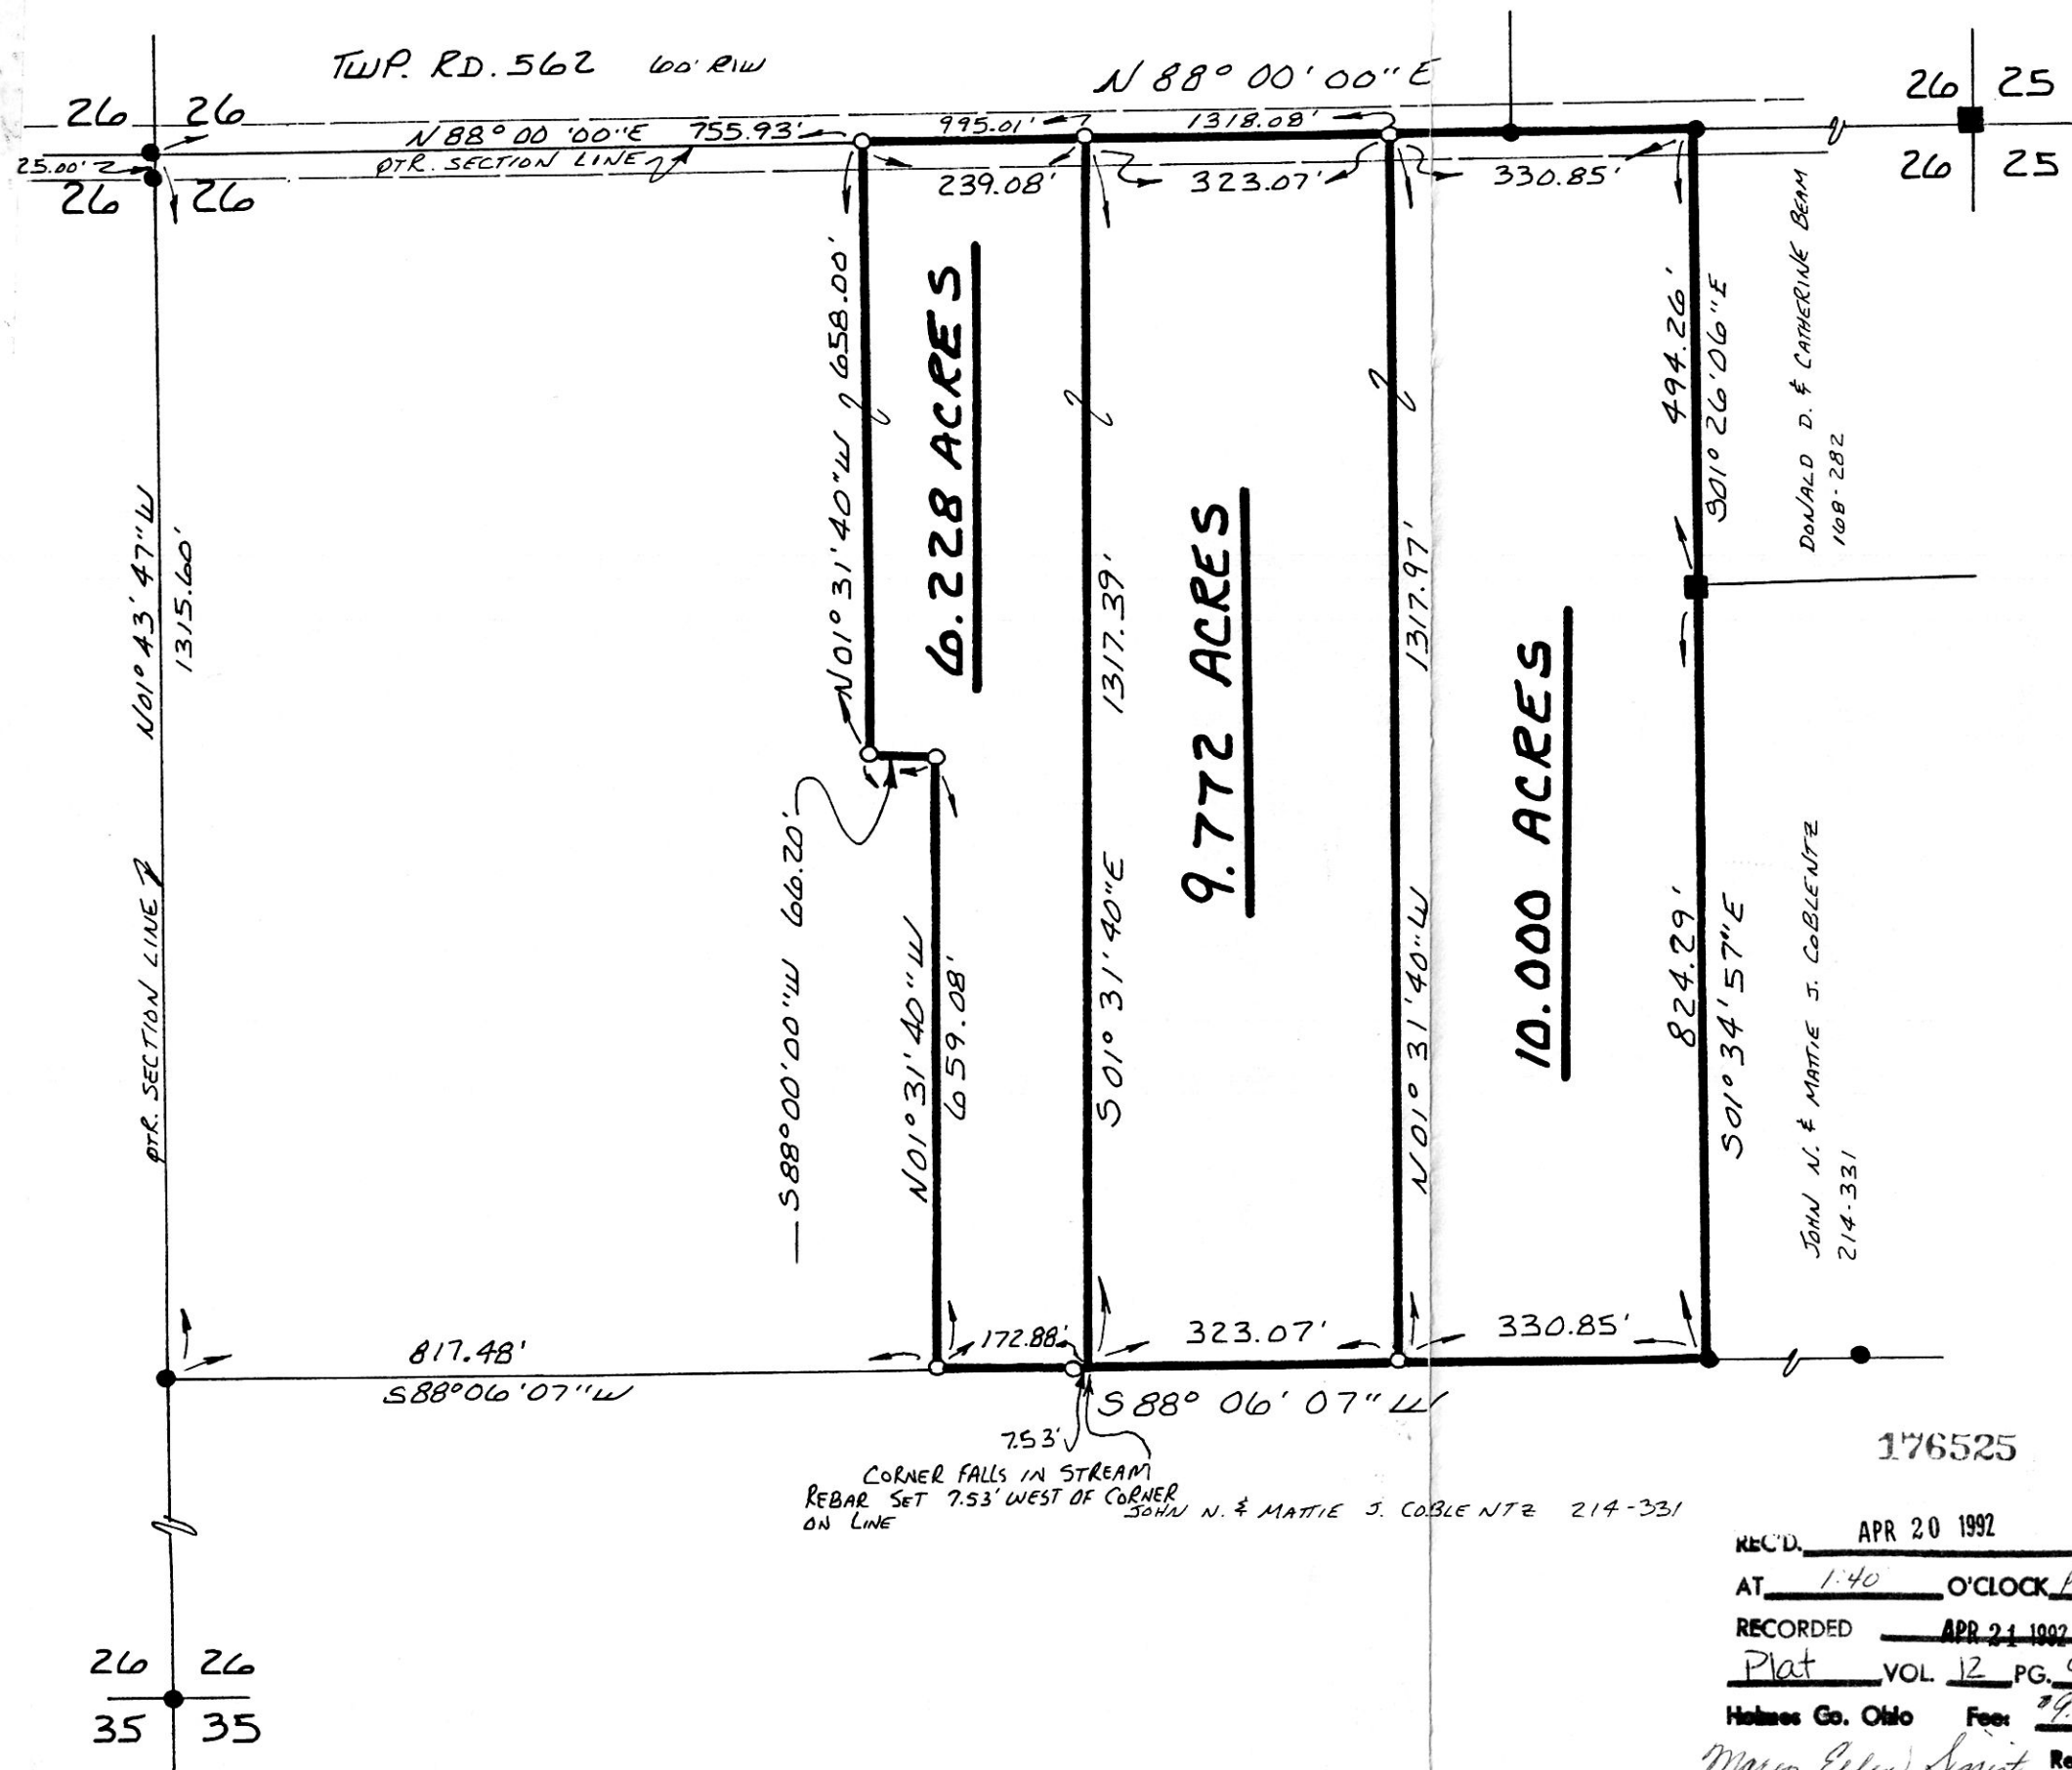

PRAIRIE TOWNSHIP
S.E. QTR. SECTION 26
T-14N R-13W
HOLMES COUNTY, OHIO

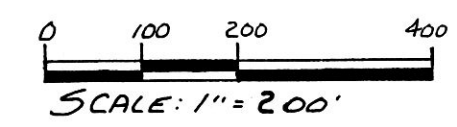

- STONE FOUND
- IRON PIN FOUND
- 5/8" RE BAR WITH I.D. CAP SET
- I.D. CAP MARKED "BAKER 6938"

REFERENCES:

- PLAT VOL. 6 PAGE 87
- PLAT VOL. 10 PAGE 539
- PLAT VOL. 5 PAGE 145
- VARIOUS DEEDS AS SHOWN

BEARINGS FROM PLAT VOL. 2 PAGE 190



176525

INDEXED

REC'D. APR 20 1992

AT 1:40 O'CLOCK PM

RECORDED APR 21 1992

Plat VOL 12 PG. 915

Holmes Co. Ohio Fee: 29.35

Mary Ellen Sigrist Recorder

Deed Vol 255 Pg 257 & 259

I CERTIFY THIS SURVEY TO BE CORRECT
TO THE BEST OF MY KNOWLEDGE.

Donald C. Baker
DONALD C. BAKER P.S. 6938
5958 T.R. 322
MILLERSBURG OHIO 43054
PH. (216) 674-4788
APRIL 3, 1992

10892-HLS
243 of 3
PLAT APPROVED
4/14/92