


KNOX TOWNSHIP  
4TH. QTR. LOT 3  
T-9N; R-9W  
HOLMES COUNTY, OHIO

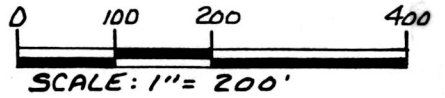

- STONE FOUND
- IRON PIN FOUND
- 5/8" RE BAR WITH I.D. CAP SET
- I.D. CAP MARKED "BAKER 6938"

REFERENCES:

- PLAT VOL. 6 PAGE 94
- PLAT VOL. 5 PAGE 121
- PLAT VOL. 12 PAGE 94
- PLAT VOL. 7 PAGE 128
- PLAT VOL. 9 PAGE 23
- DEED VOL. 106 PAGE 343
- DEED VOL. 106 PAGE 356
- PLAT VOL. 12 PAGE 542
- BEARINGS FROM PLAT VOL. 9 PAGE 23




I CERTIFY THIS SURVEY TO BE CORRECT TO THE BEST OF MY KNOWLEDGE.

*Donald C. Baker*  
DONALD C. BAKER P.S. 6938  
5958 T.R. 322  
MILLERSBURG, OHIO 44634  
PH. (216) 674-4788  
MARCH 26, 1992

11892-MCS

PLAT APPROVED  
5/11/92 B

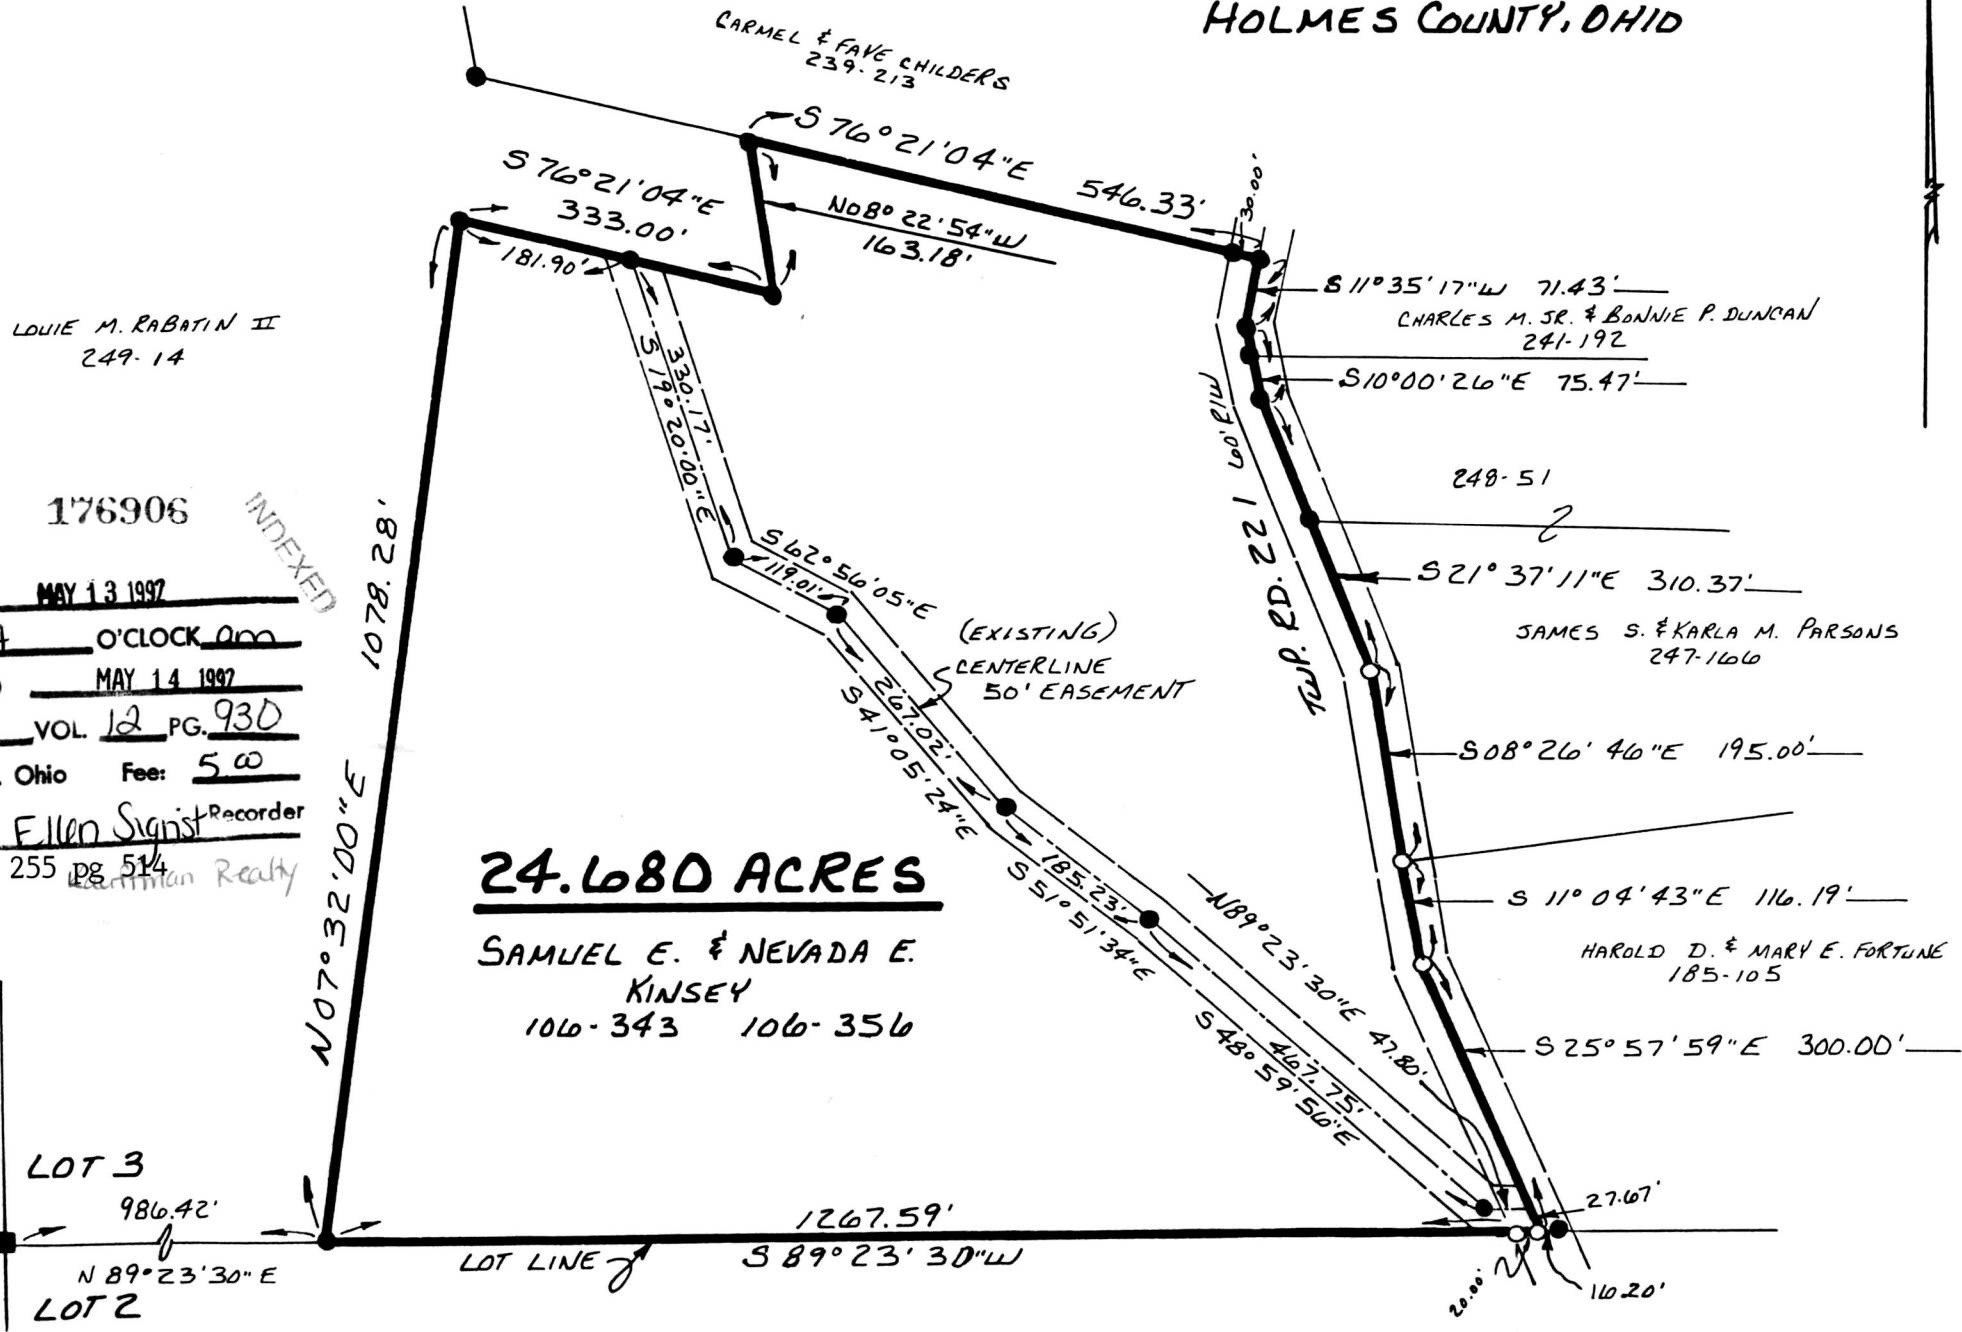

LOUIE M. RABATIN II  
249-14

176906

INDEXED

REC'D. MAY 13 1997  
 AT 11:14 O'CLOCK AM  
 RECORDED MAY 14 1997  
 Plat VOL. 12 PG. 930  
 Holmes Co. Ohio Fee: 5.00

*Mary Ellen Signist* Recorder  
Deed vol 255 pg 514

**24.680 ACRES**

SAMUEL E. & NEVADA E.  
KINSEY  
106-343 106-356

LOT 3

LOT 2

LOT LINE

LOT LINE