
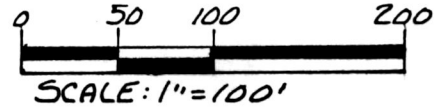


PRAIRIE TOWNSHIP  
4TH. QTR. LOT 5 <sup>pd. 00</sup>  
T-10 N 1 R-7 W <sup>85</sup>  
HOLMES COUNTY, OHIO

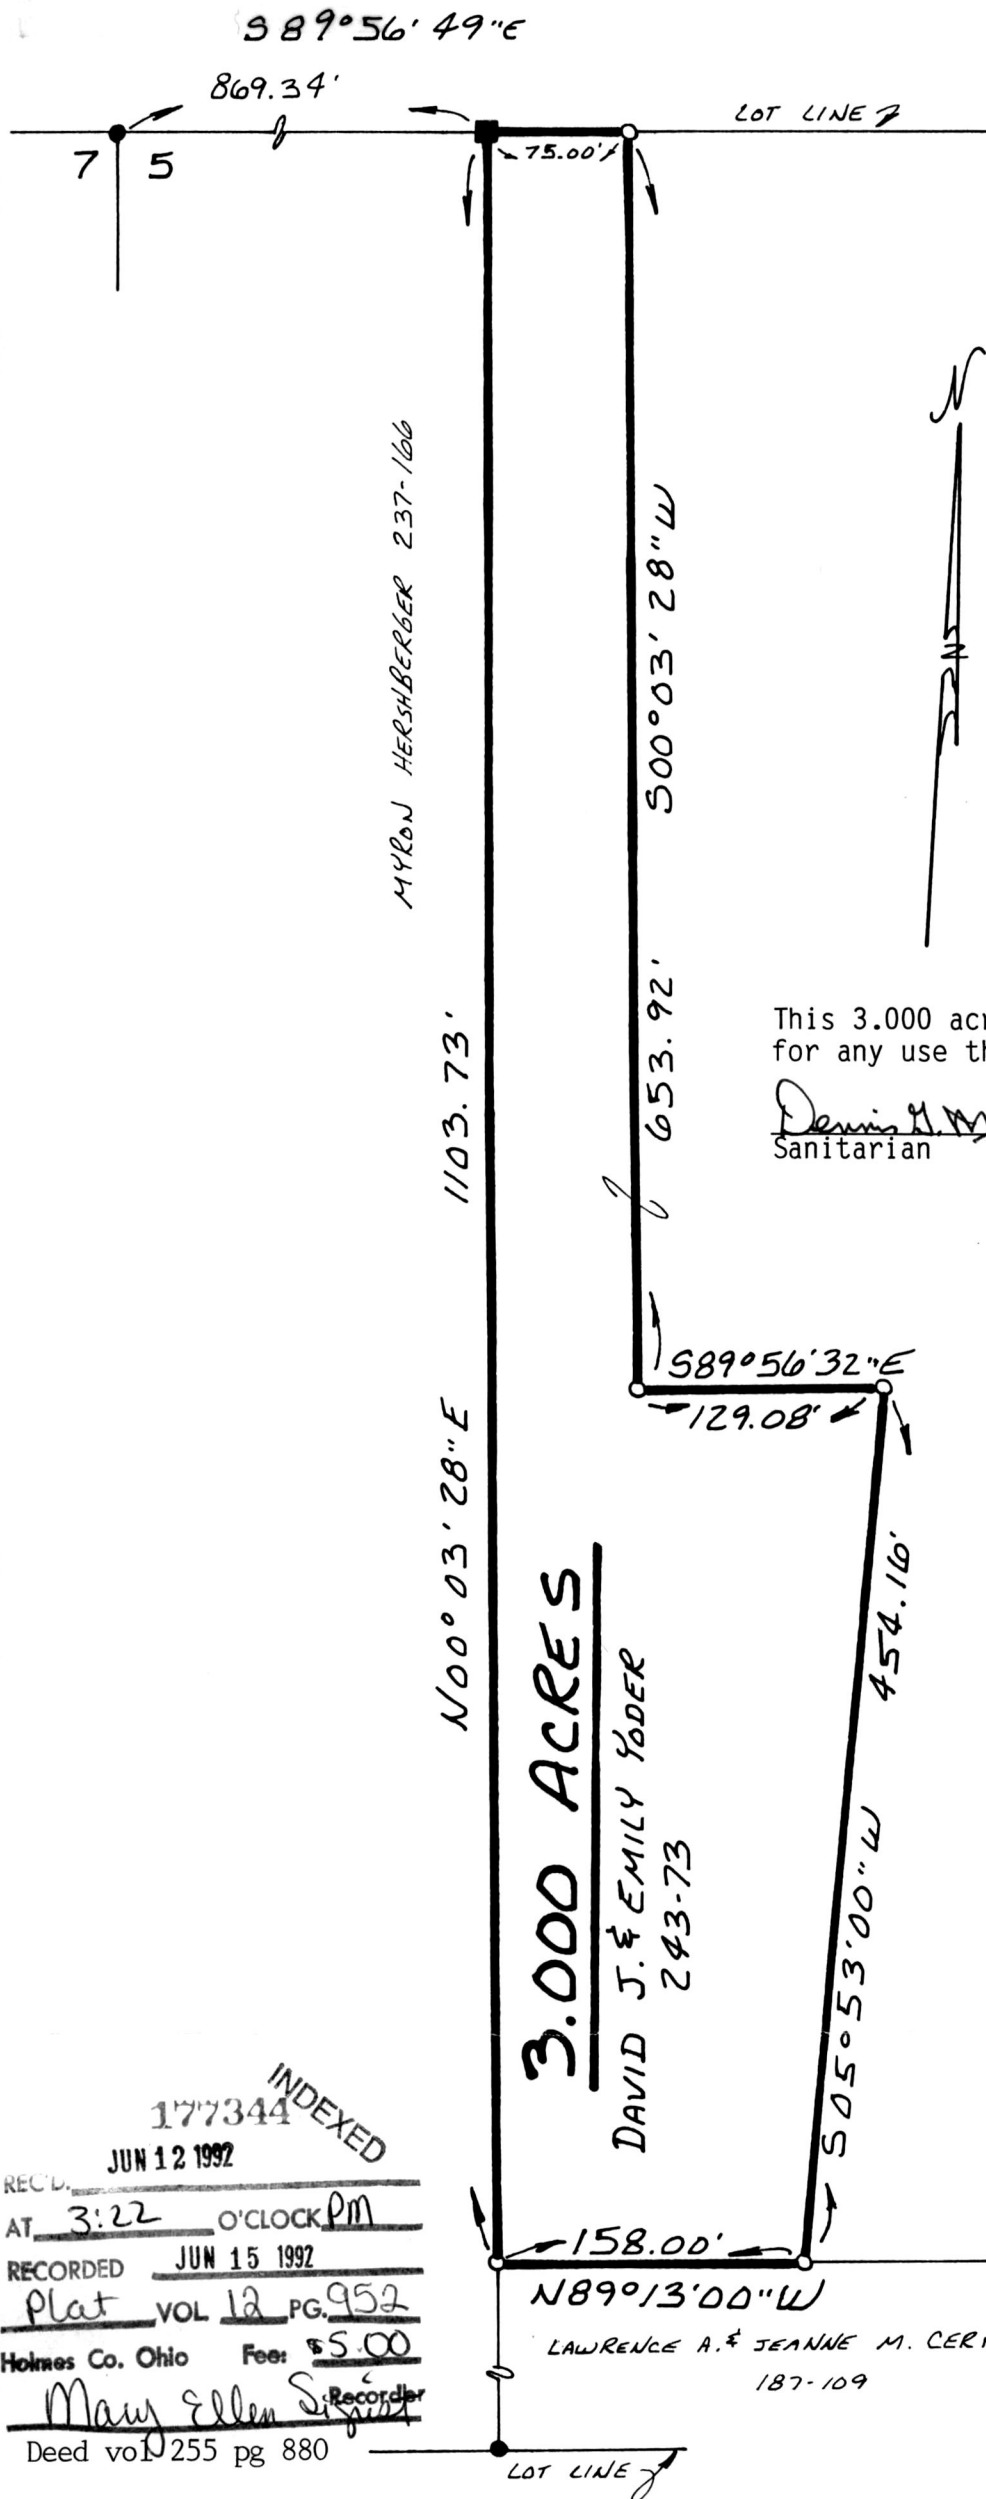

- STONE FOUND
- IRON PIN FOUND
- 5/8" RE BAR WITH I.D. CAP SET
- I.D. CAP MARKED "BAKER 6938"

REFERENCES:

- SURVEY RECORD 3 PAGE 129
- SURVEY RECORD 3 PAGE 185
- PLAT VOL. 9 PAGE 166
- PLAT VOL. 10 PAGE 856
- PLAT VOL. 9 PAGE 209
- DEED VOL. 243 PAGE 73
- DEED VOL. 237 PAGE 166

BEARINGS FROM PLAT VOL.  
10 PAGE 856

This 3.000 acre parcel is not approved  
for any use that generates wastewater.

Dennis H. Murray 6/8/92  
Sanitarian Date

**SPLIT  
APPROVED**  
# 920111



I CERTIFY THIS SURVEY TO BE  
CORRECT TO THE BEST OF MY  
KNOWLEDGE.

Donald C. Baker  
DONALD C. BAKER P.S. 6938  
5958 T.R. 322  
MILLERSBURG, OHIO 44654  
PH. (216) 674-4788  
MAY 27, 1992

**3.000 ACRES**  
DAVID J. & EMILY YODER  
243-73

177344 INDEXED  
JUN 12 1992  
RECD. AT 3:22 O'CLOCK PM  
RECORDED JUN 15 1992  
Plat VOL 12 PG. 952  
Holmes Co. Ohio Fee: \$5.00  
Mary Ellen Sigrist Recorder  
Deed vol 255 pg 880

N89°13'00"W  
LAWRENCE A. & JEANNE M. CERNIGLIA  
187-109

18392-MLS

**PLAT APPROVED**  
6/10/92