

177611

SPLIT APPROVED 9/20/92


BERLIN TOWNSHIP  
3RD. QTR. LOT 33  
T-9N R-5W

This 0.446 acre parcel is not approved for any use that generates wastewater.

*[Signature]* 9/1/92  
Sanitarian Date

4TH. QTR. LOT 21  
T-9N R-6W  
HOLMES COUNTY, OHIO

pd. 9.35

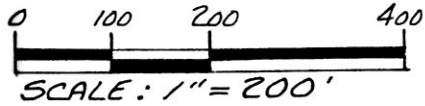

- STONE FOUND
- IRON PIN FOUND
- ▲ R.R. SPIKE FOUND
- 5/8" RE BAR WITH I.D. CAP SET
- I.D. CAP MARKED "BAKER 6938"

REFERENCES:

PLAT VOL. 3 PAGE 24  
DEED VOL. 219 PAGE 580  
DEED VOL. 189 PAGE 463

BEARINGS FROM DEED Vol. 246  
PAGE 615




I CERTIFY THIS SURVEY TO BE CORRECT TO THE BEST OF MY KNOWLEDGE.

*Donald C. Baker*  
DONALD C. BAKER P.S. 6938  
5958 T.R. 322  
MILLERSBURG, OHIO 44654  
PH. (216) 674-4788  
APRIL 7, 1992

13492-MLS

Rec'd. JUN 30 1992 AT 2:17 O'CLOCK PM  
Recorded JUL 01 1992 Holmes Co. Ohio Fee: 9.35  
Plat Vol 12 Pg 977 Recorder: Mary Ellen Signst  
Deed vol 256 pg 29 Laurel

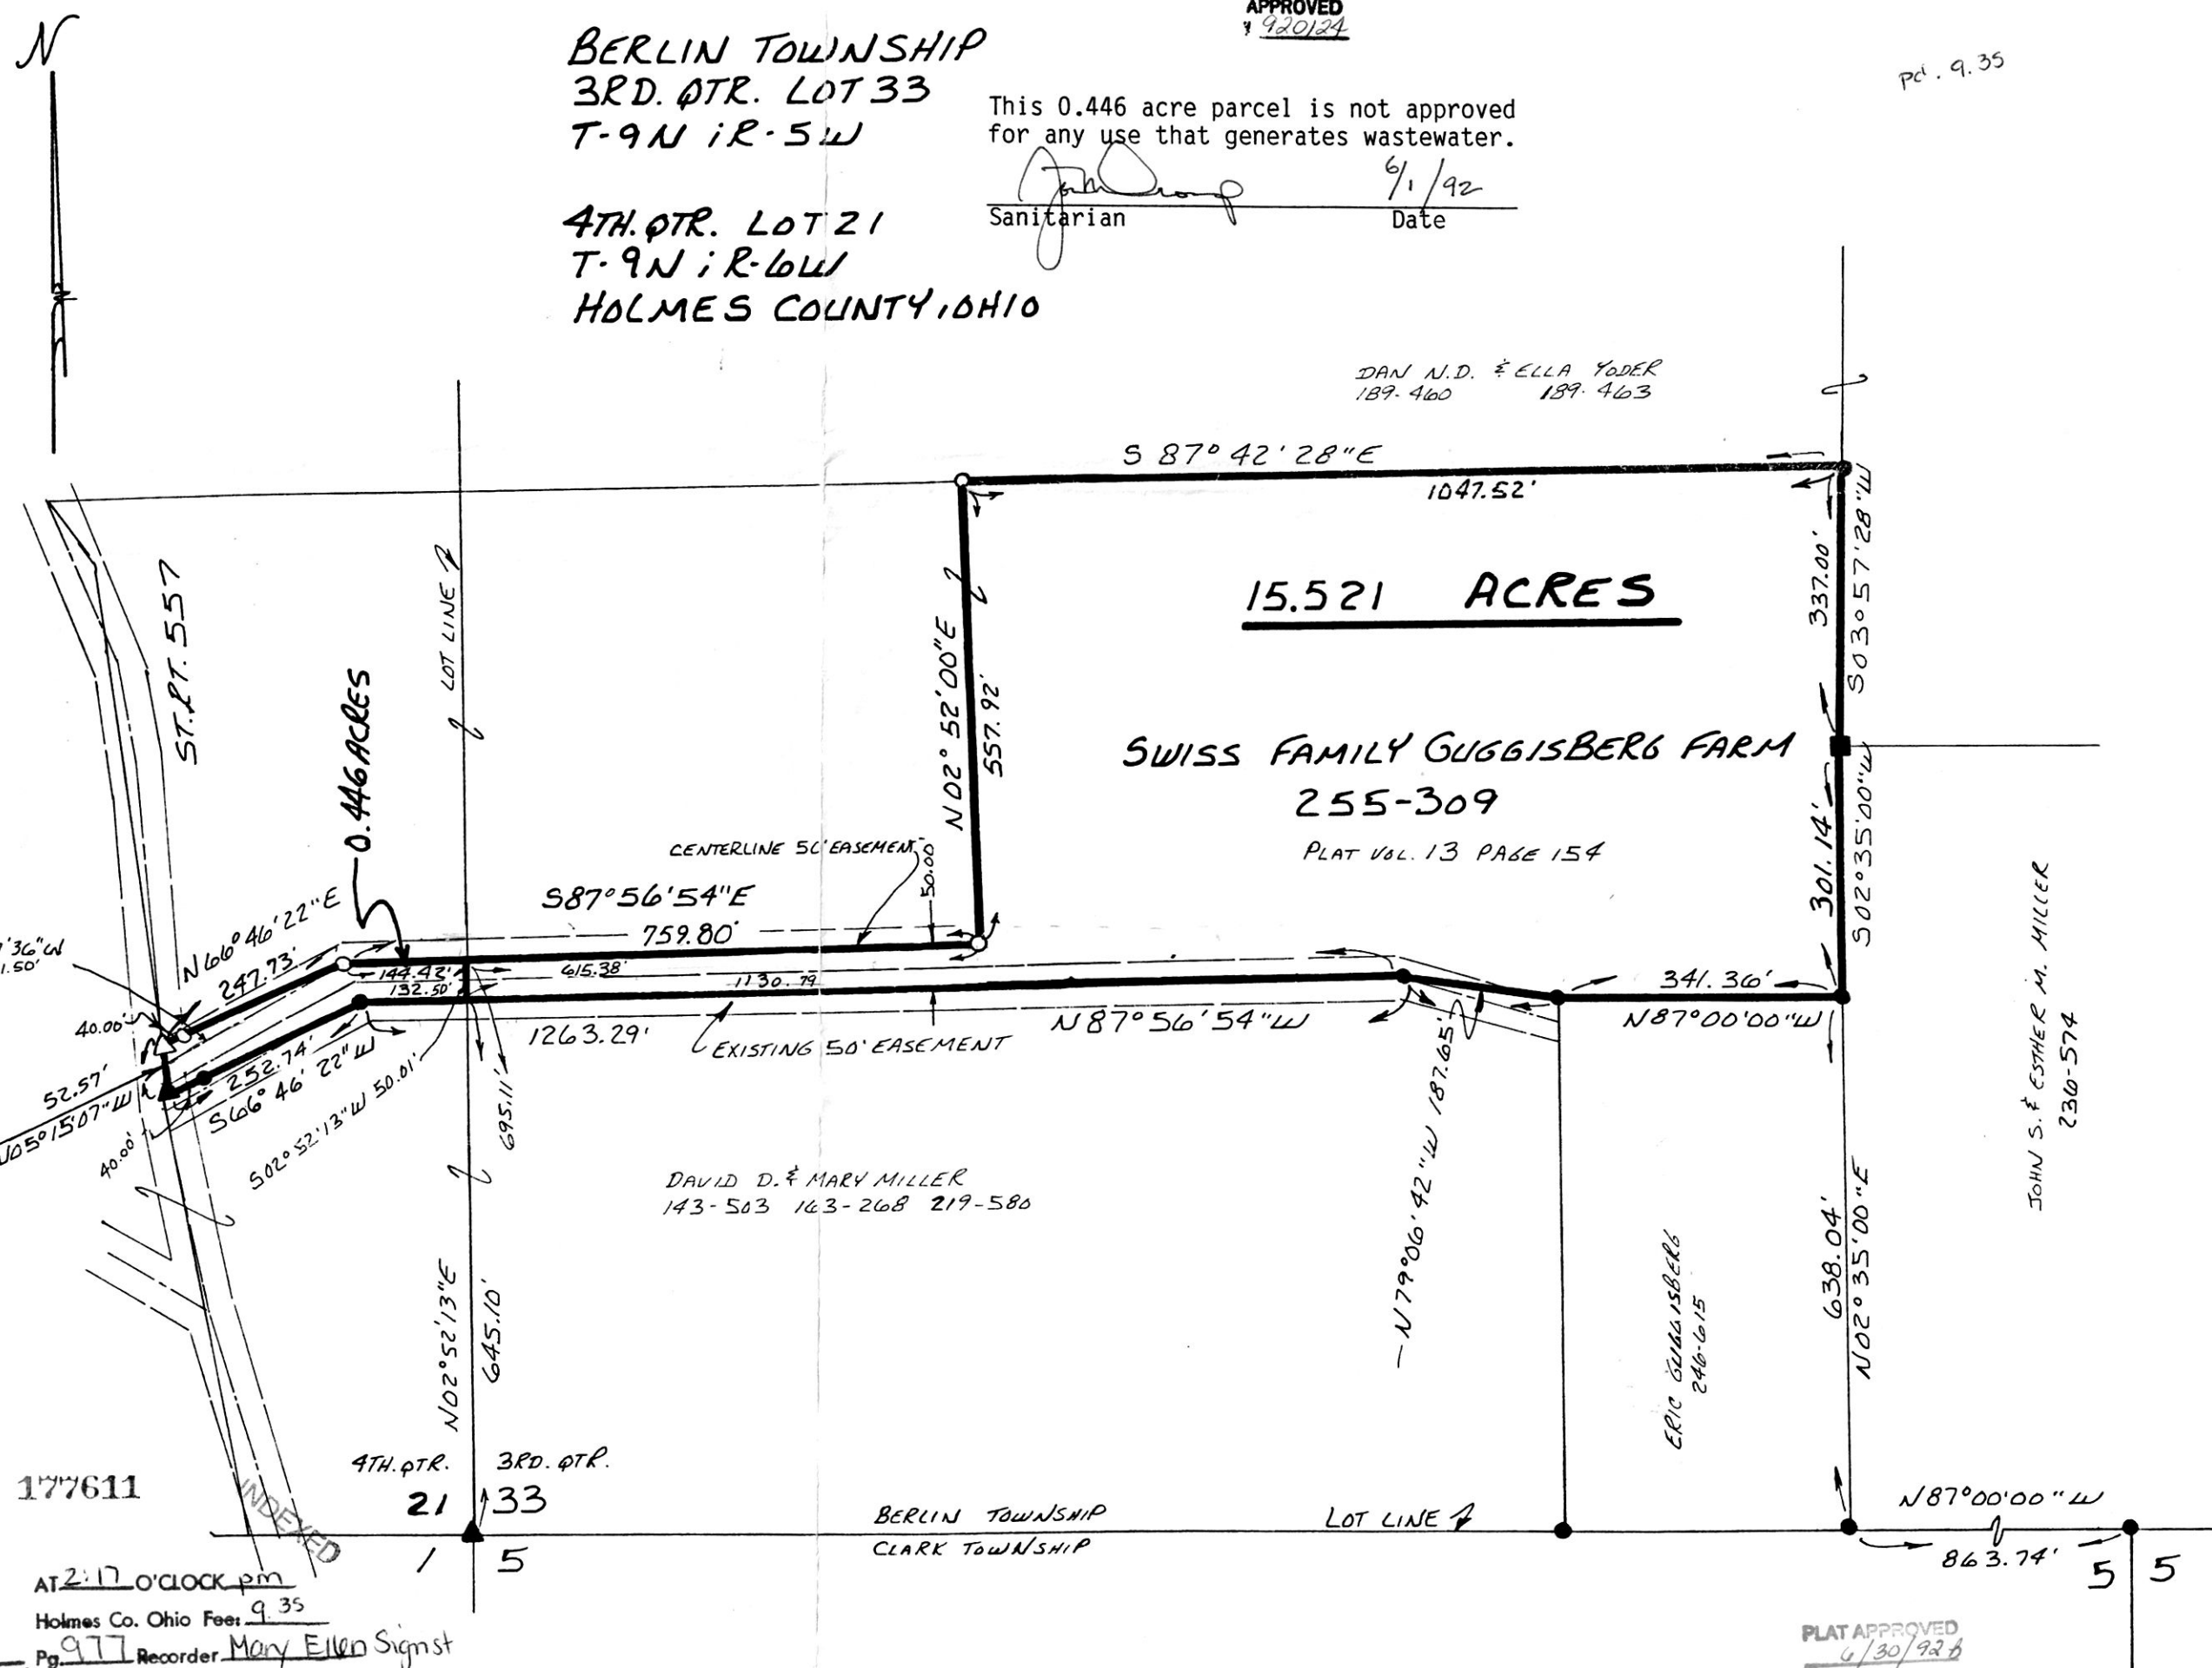

DAN N.D. & ELLA YODER  
189-460 189-463

JOHN S. & ESTHER M. MILLER  
230-574

ERIC GUGGISBERG  
246-615

PLAT APPROVED 6/30/92