


BERLIN TOWNSHIP  
1<sup>ST</sup> QTR. LOT 17  
T-9N R-6W  
HOLMES COUNTY, OHIO

162277

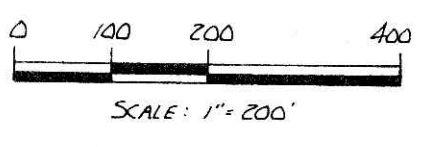

- STONE FOUND
- ▲ R.R. SPIKE FOUND
- IRON PIN FOUND
- △ R.R. SPIKE SET
- ⊗ P.K. NAIL SET
- 5/8" REBAR WITH I.D. CAP SET
- I.D. CAP MARKED "BAKER 6938"

**SPLIT APPROVED**  
# 880207

SURVEYED FOR: RAYMOND SCHLABACH

(2.771 Ac.)


This plat not approved for any use that generates wastewater.

*Dennis D. Murray* 12/29/88  
Sanitarian Date

**NOTE:**

ADEN HERSHBERGER STATED THAT I.P. FD. ARE ORIGINAL I.P.

I.P. FD. N12°45'45"E 10.71' FROM CORNER

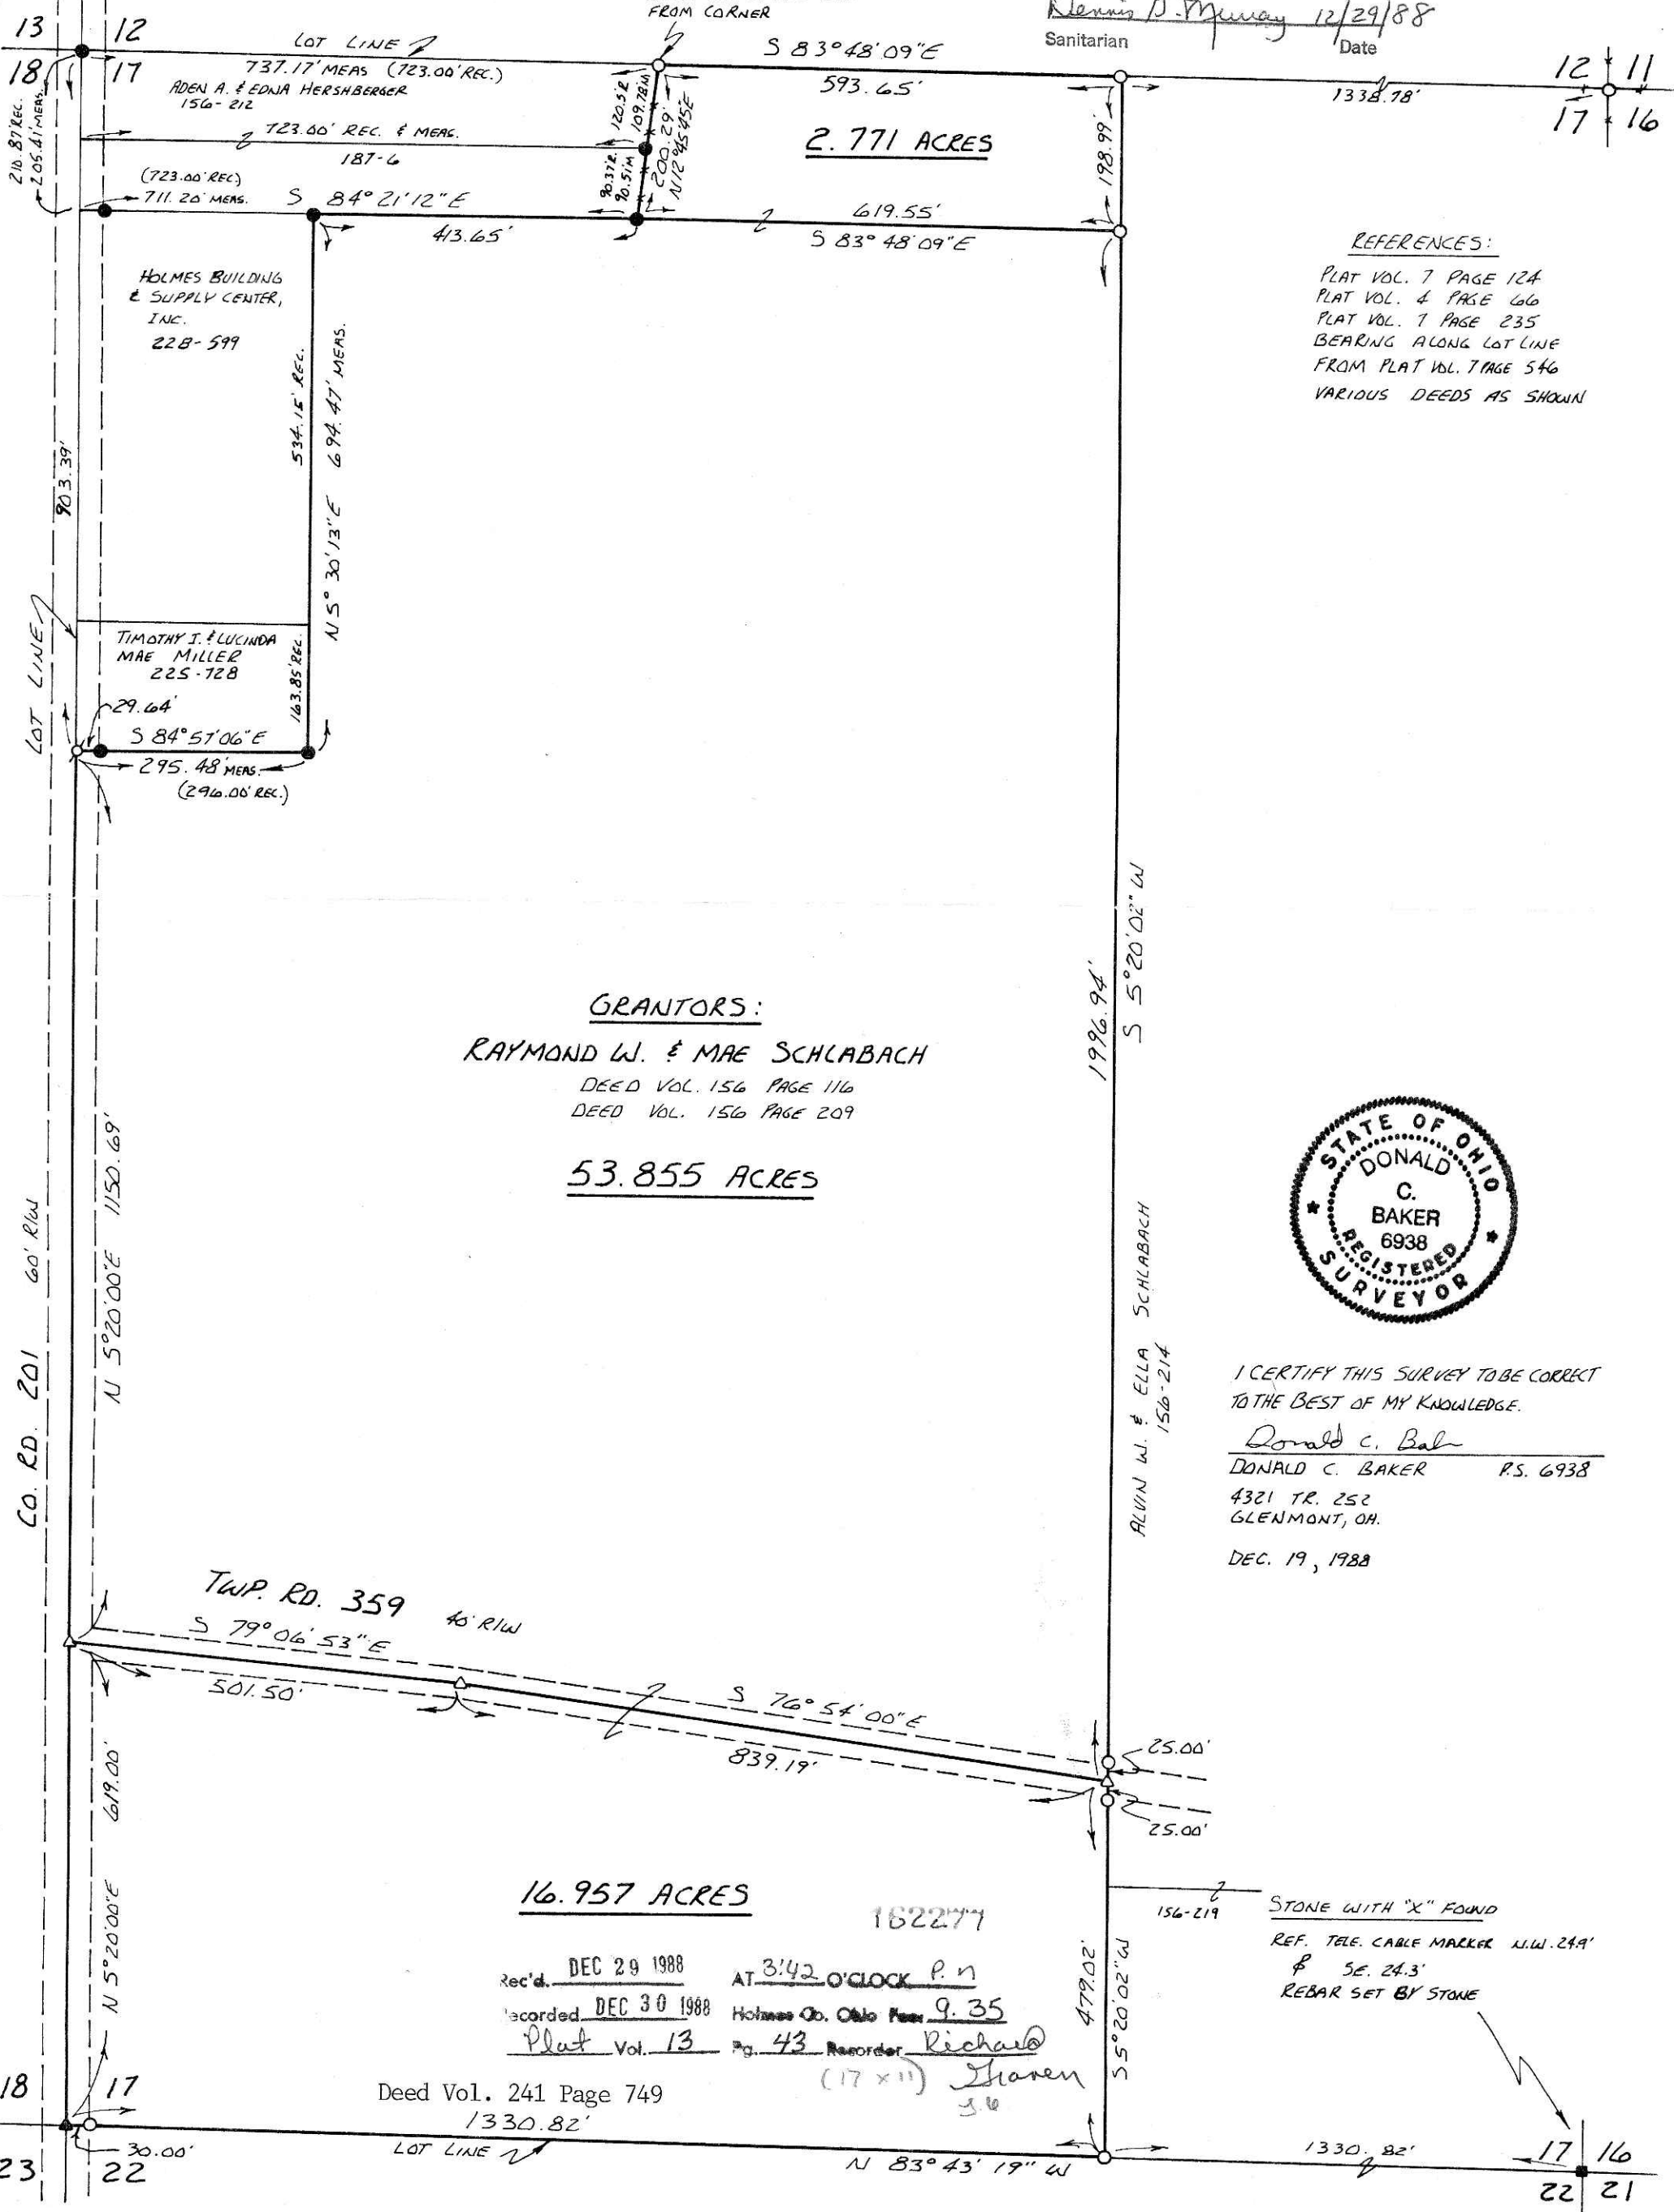

**REFERENCES:**

- PLAT VOL. 7 PAGE 124
- PLAT VOL. 4 PAGE 66
- PLAT VOL. 7 PAGE 235
- BEARING ALONG LOT LINE FROM PLAT VOL. 7 PAGE 546
- VARIOUS DEEDS AS SHOWN

**GRANTORS:**

RAYMOND W. & MAE SCHLABACH

DEED VOL. 156 PAGE 116  
DEED VOL. 156 PAGE 209

53.855 ACRES



I CERTIFY THIS SURVEY TO BE CORRECT TO THE BEST OF MY KNOWLEDGE.

*Donald C. Baker*  
DONALD C. BAKER P.S. 6938

4321 TR. 252  
GLENMONT, OH.

DEC. 19, 1988

16.957 ACRES

162277

Rec'd. DEC 29 1988 AT 3:42 O'CLOCK P.M.  
Recorded DEC 30 1988 Holmes Co. Ohio Fee 9.35  
Plat Vol. 13 Pg. 43 Recorder *Richard*

Deed Vol. 241 Page 749  
1330.82'

STONE WITH "X" FOUND  
REF. TELE. CABLE MARKER N.W. 24A' & SE. 24.3' REBAR SET BY STONE

