



VILLAGE OF WALNUT CREEK
 PART OF OUT LOTS 7, 11, 12, 13, 14, 15 & 21
 (LOCATED IN THE N.E. & S.E. QTR. SEC. 19 & THE N.W. & S.W. QTR. SEC. 20)
 PART OF THE S.W. QTR., SECTION 20
 WALNUT CREEK TOWNSHIP, T. 9 N. R. 5 W
 HOLMES COUNTY, OHIO

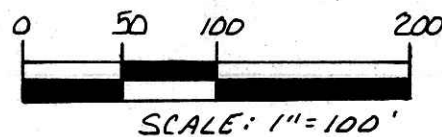

- ▲ R.R. SPIKE FOUND
- IRON PIN FOUND
- CONCRETE MONUMENT FOUND
- P.K. NAIL SET
- △ R.R. SPIKE SET
- 5/8" REBAR WITH I.D. CAP SET
- I.D. CAP MARKED "BAKER 6938"

- REFERENCES:**
- DEED Vol. 155 PAGE 36
 - DEED Vol. 211 PAGE 356
 - DEED Vol. 109 PAGE 479
 - DEED Vol. 168 PAGE 376
 - DEED Vol. 240 PAGE 418
 - DEED Vol. 123 PAGE 519
 - DEED Vol. 189 PAGE 80
 - PLAT Vol. 5 PAGE 24
 - PLAT Vol. 10 PAGE 129
 - DEED Vol. 1 PAGE 213
 - PLAT Vol. 7 PAGE 714
 - PLAT Vol. 13 PAGE 52
 - PLAT Vol. 10 PAGE 665
 - BEARINGS FROM STATE HIGHWAY PLANS

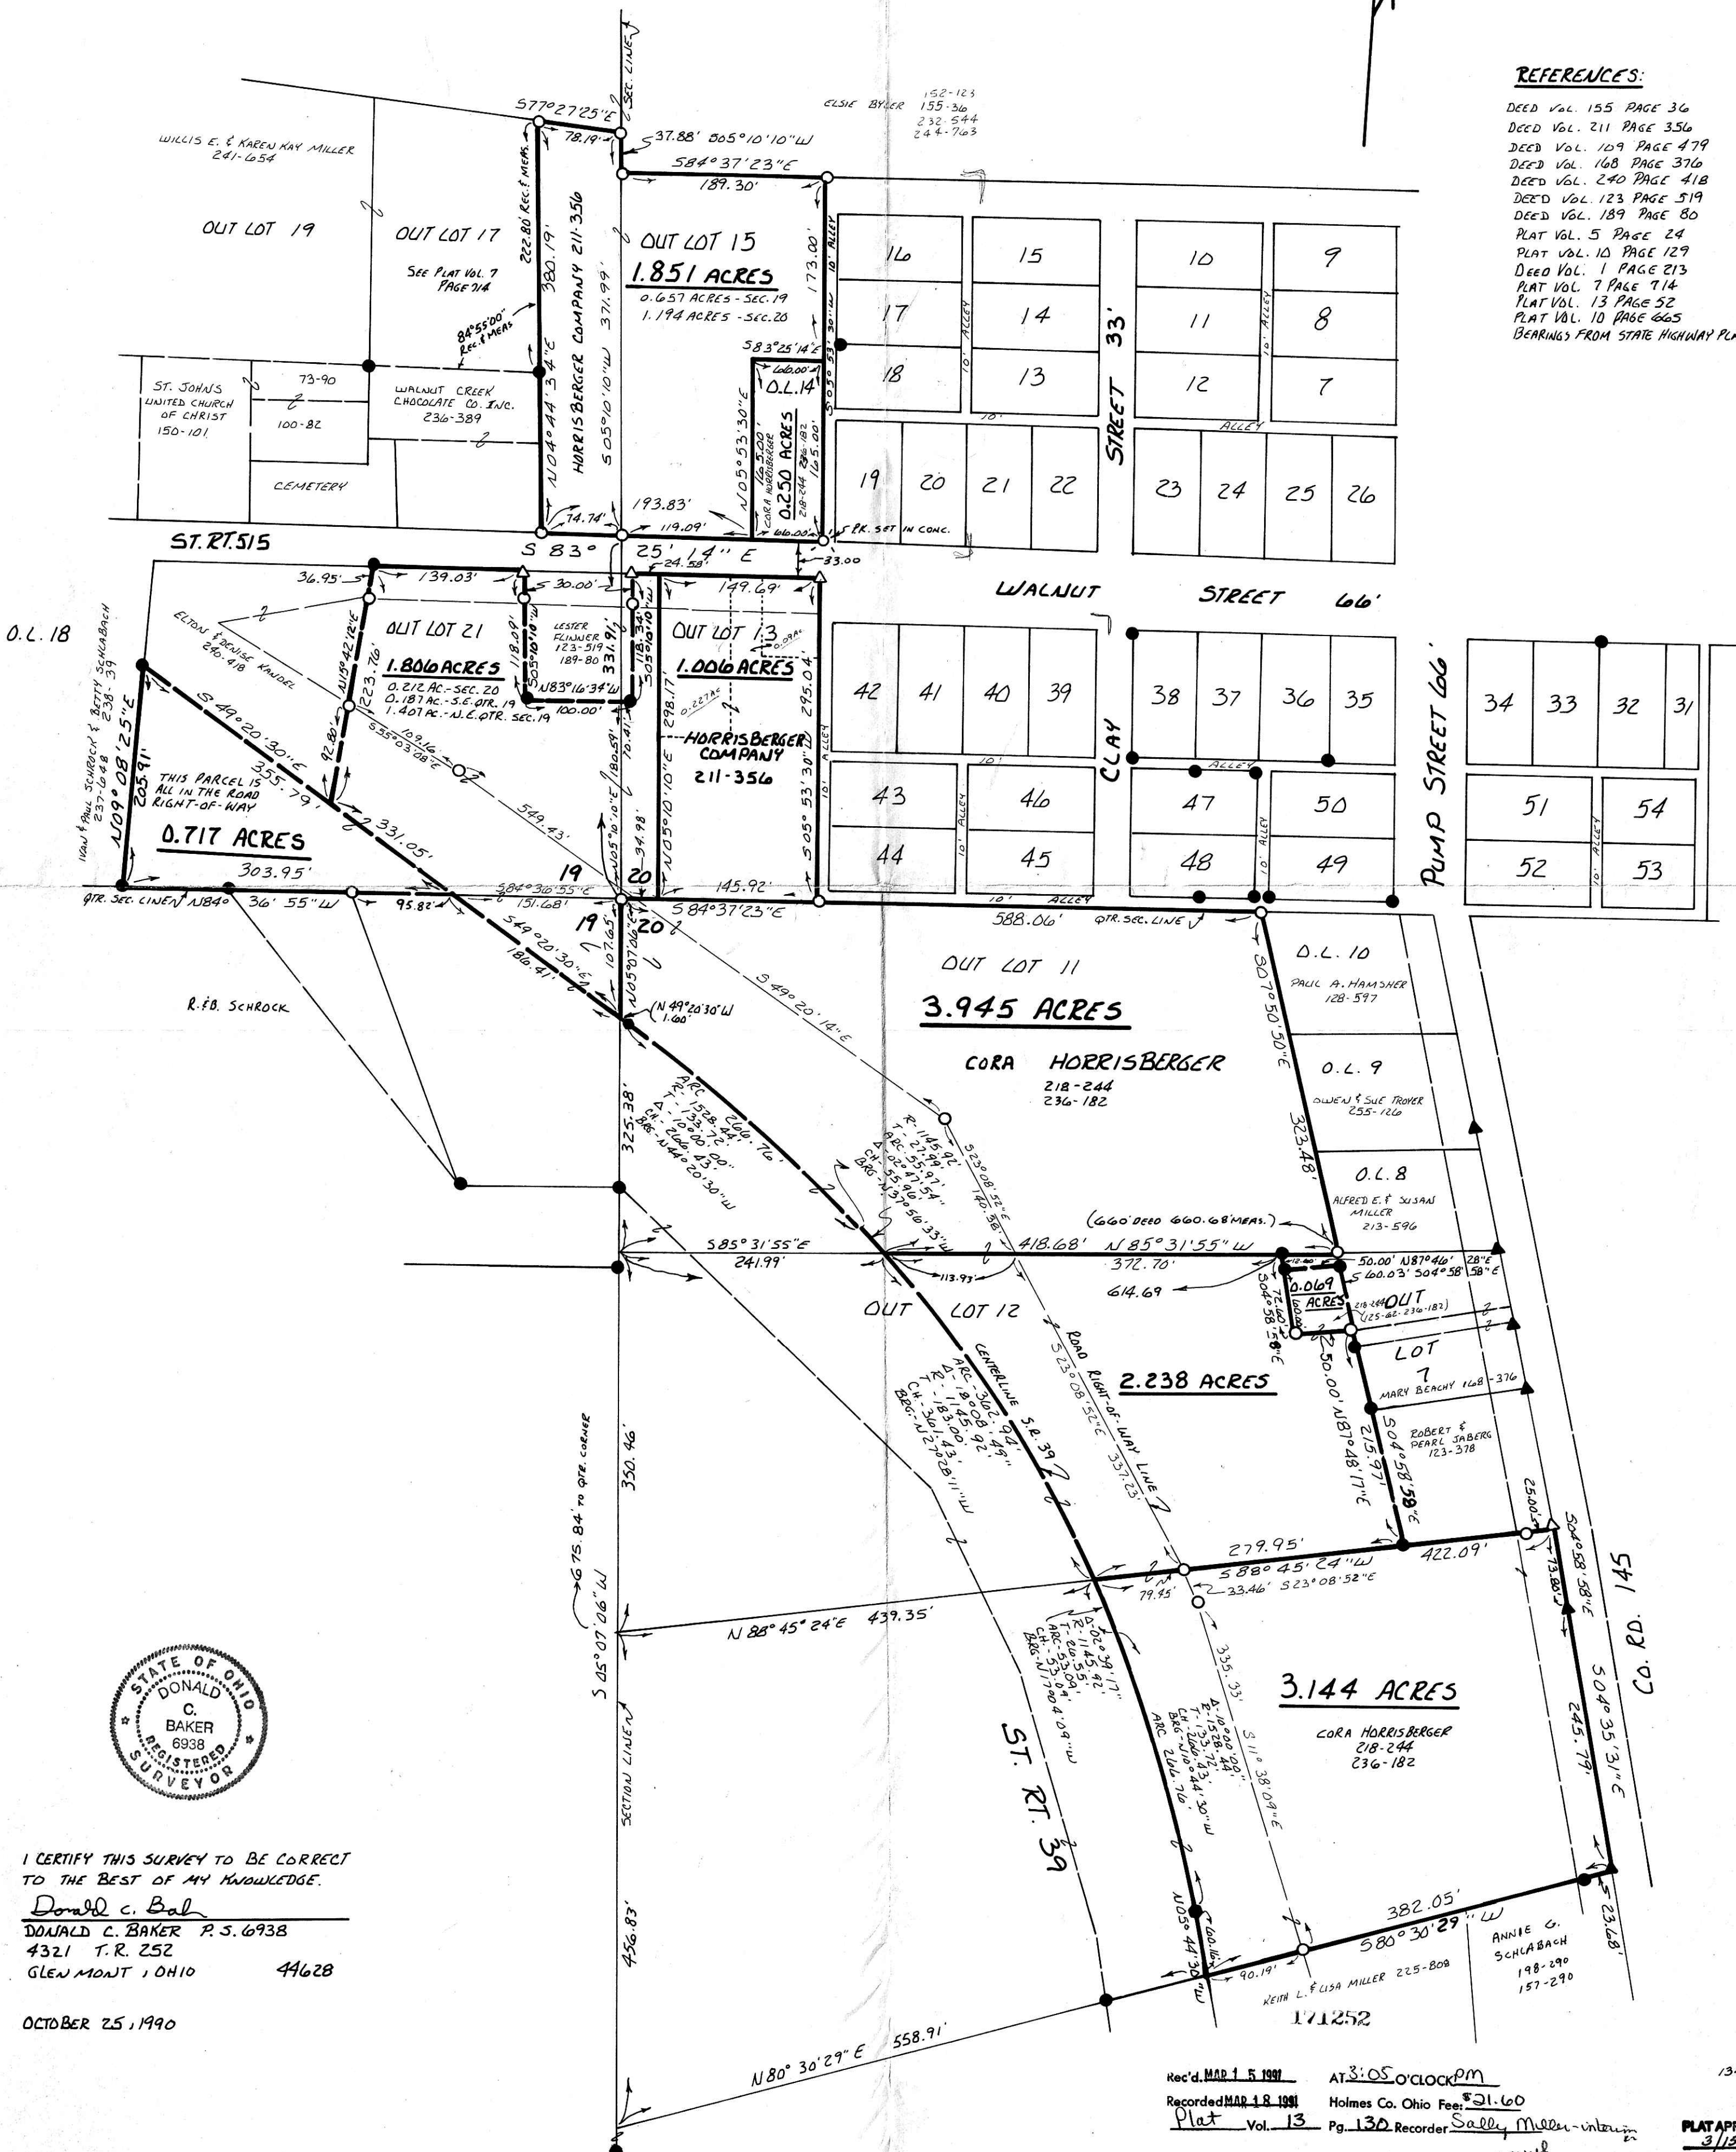

I CERTIFY THIS SURVEY TO BE CORRECT TO THE BEST OF MY KNOWLEDGE.
 Donald C. Baker
 DONALD C. BAKER P.S. 6938
 4321 T.R. 252
 GLEN MOUNT, OHIO 44628

OCTOBER 25, 1990

171252
 Rec'd. MAR 15 1991 AT 3:05 O'CLOCK PM
 Recorded MAR 18 1991 Holmes Co. Ohio Fee \$21.60
 Plat Vol. 13 Pg. 130 Recorder Sally Miller-intern
 Deed Vol. 250 Page 642
 1341-45
 PLAT APPROVED 3/15/91